


ROOF PLAN - EXISTING 1:200

red outline shows are to be re-roofed in natural slate as existing

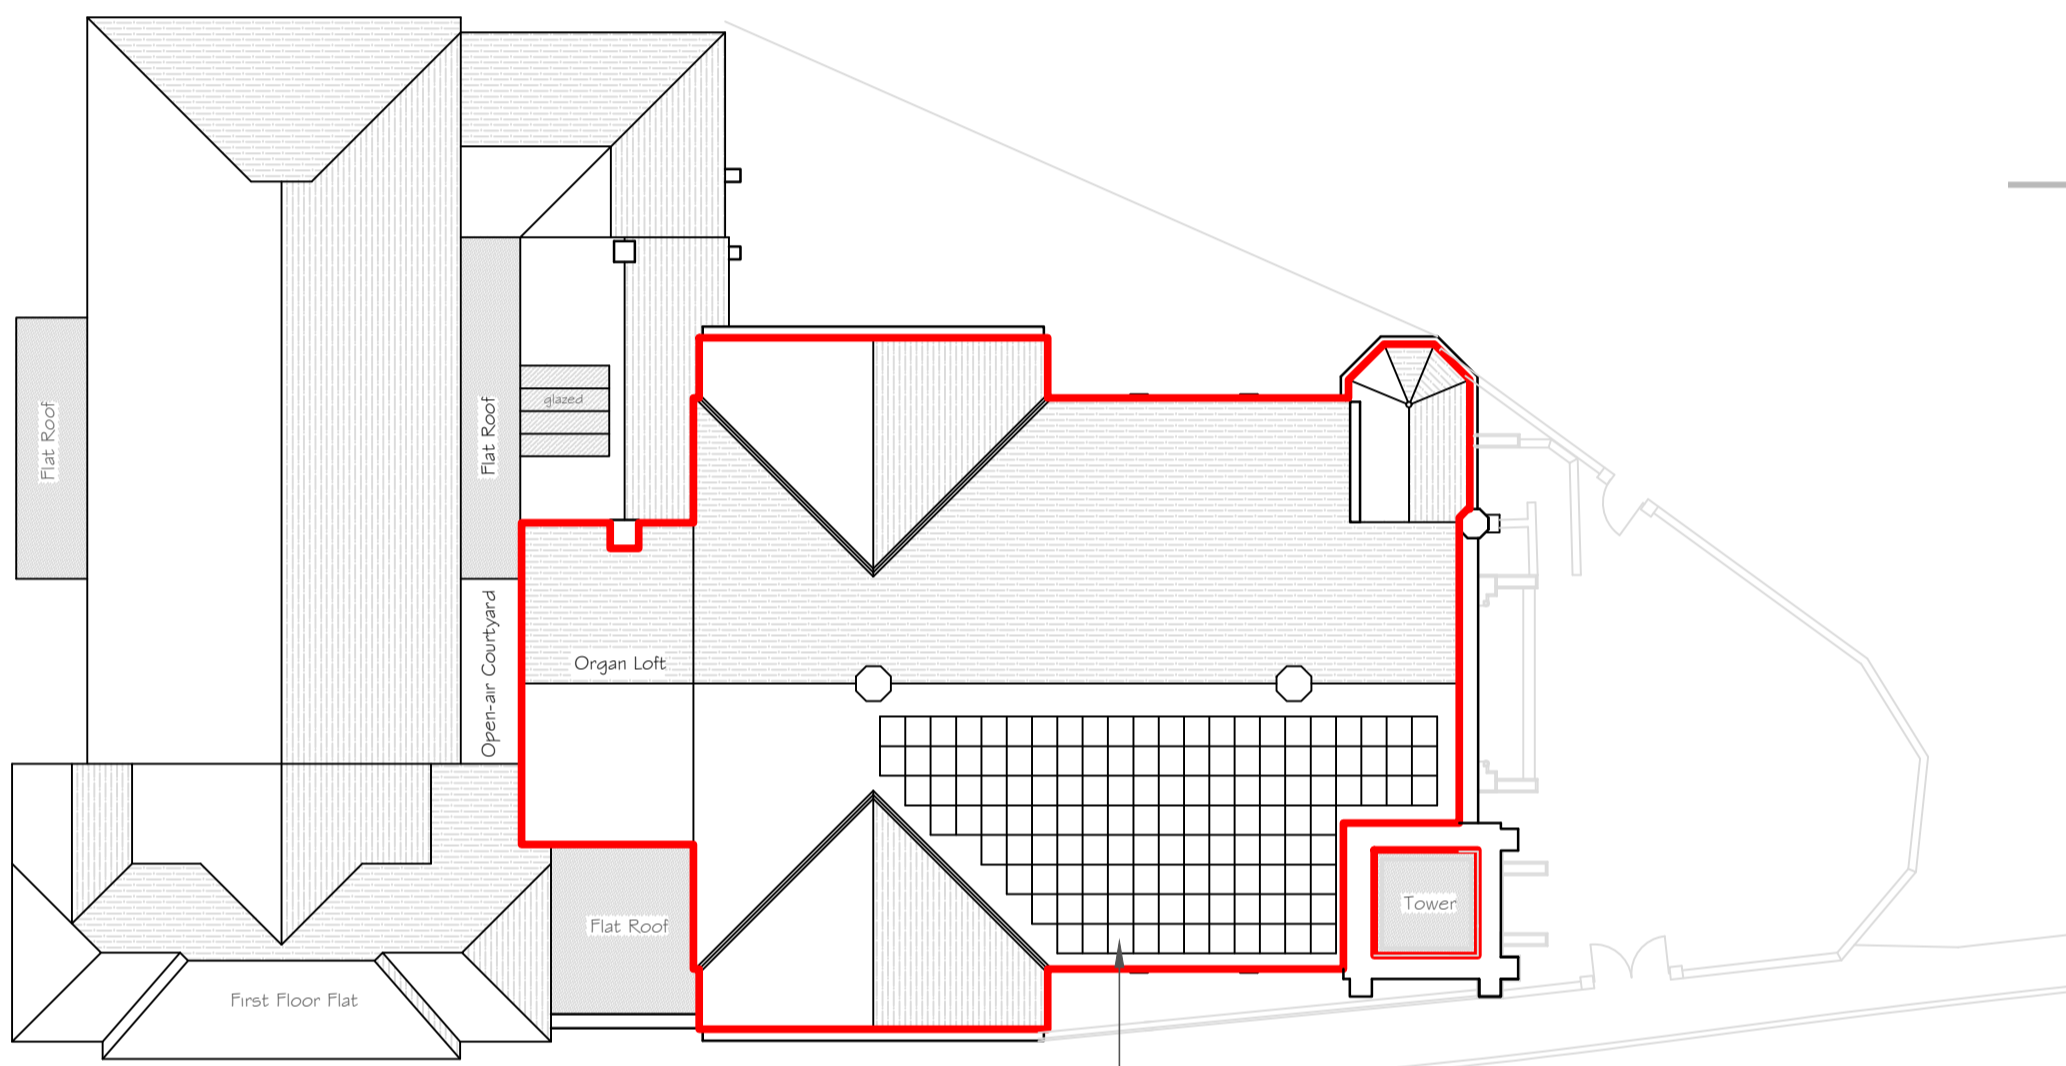

ROOF PLAN - PROPOSED 1:200

PV panels set into new slate roof covering with minimal projection




LOCATION PLAN 1:1250

BLOCK PLAN 1:500




WEST ELEVATION - EXISTING 1:100

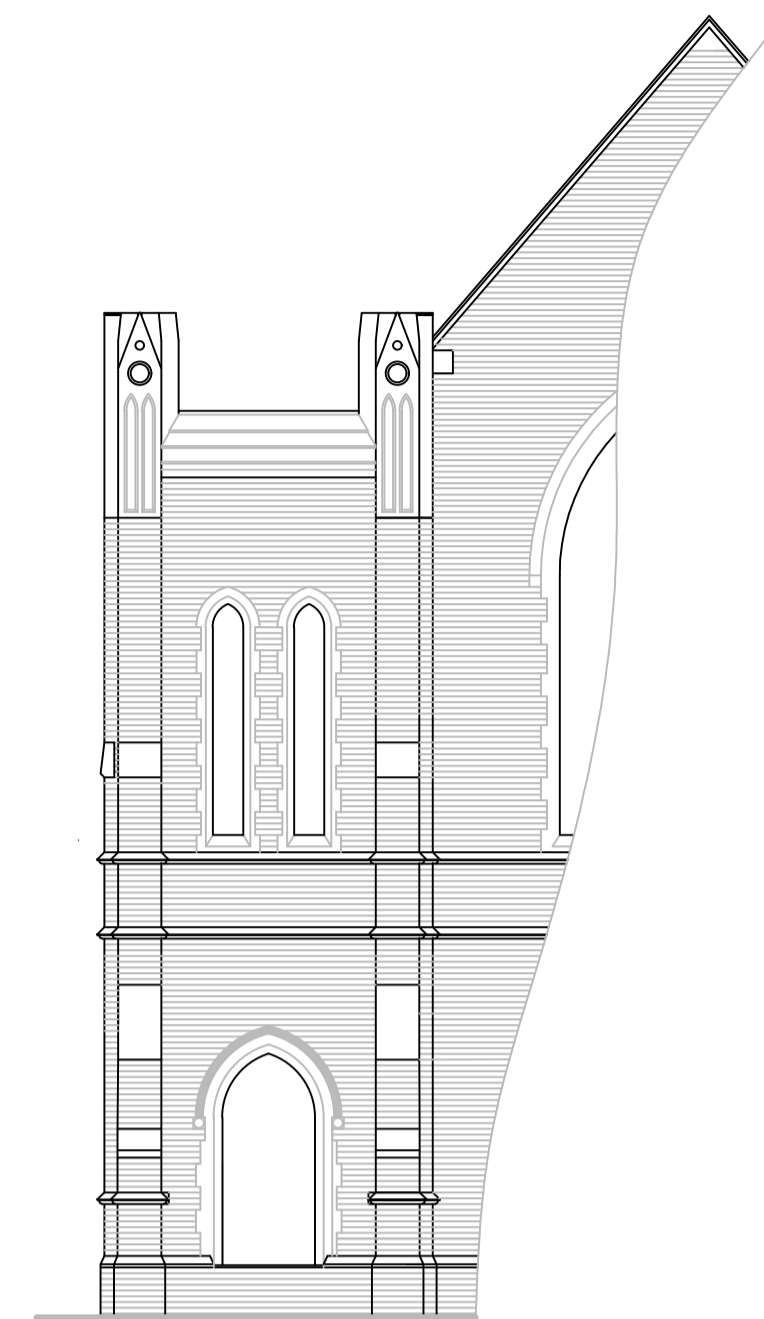

SOUTH ELEVATION - EXISTING 1:100



WEST ELEVATION - PROPOSED 1:100

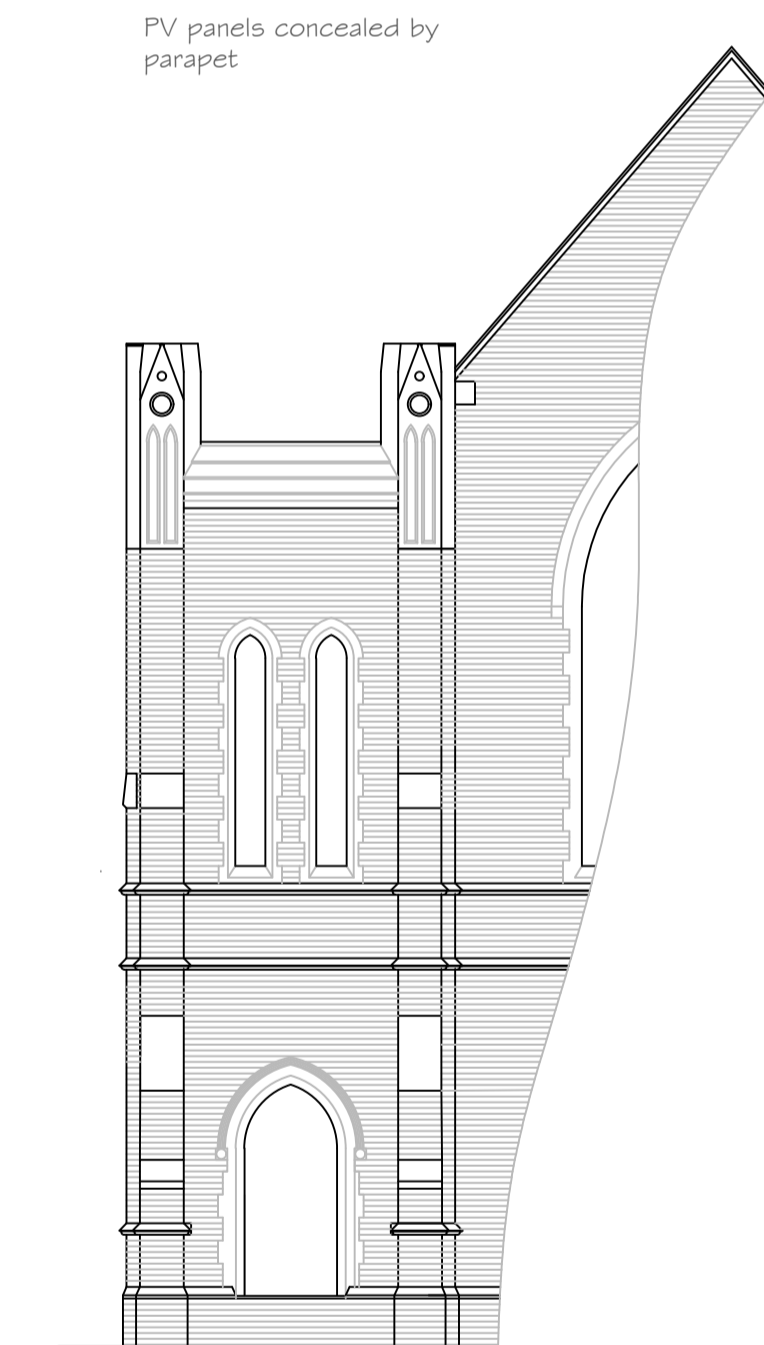

SOUTH ELEVATION - PROPOSED 1:100

|             |                            |       |
|-------------|----------------------------|-------|
| Rev         |                            |       |
| Project     | Barnes Methodist Church    |       |
| Drawing     | Proposed PV panels to roof |       |
| Dwg No.     | Scale @ A1                 | Date  |
| 18.12.01    | as shown                   | 02/19 |
| Issued For: | planning                   |       |

