


ROOF PLAN - EXISTING 1:200

red outline shows areas to be re-roofed in natural slate as existing

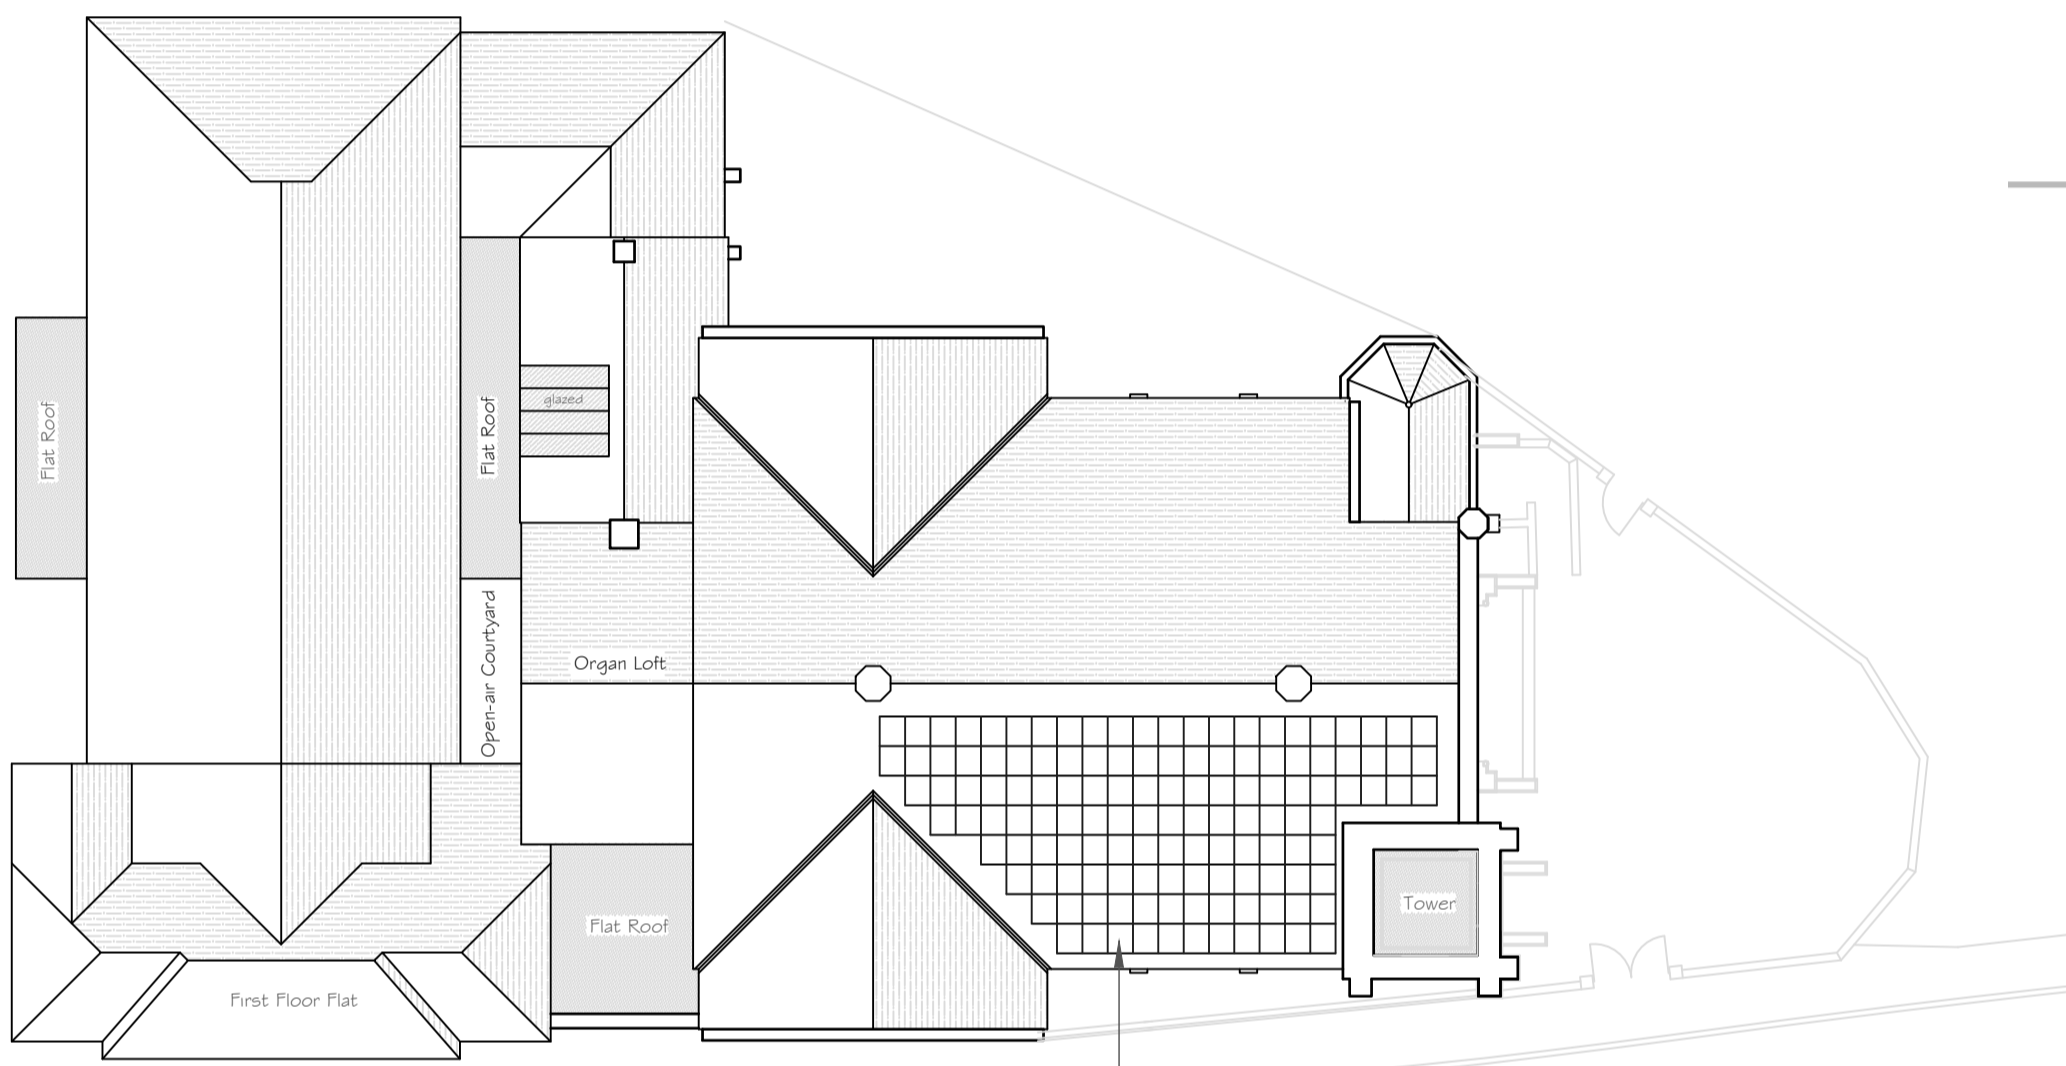

ROOF PLAN - PROPOSED 1:200

PV panels set into new slate roof covering with minimal projection




LOCATION PLAN 1:1250

BLOCK PLAN 1:500




WEST ELEVATION - EXISTING 1:100

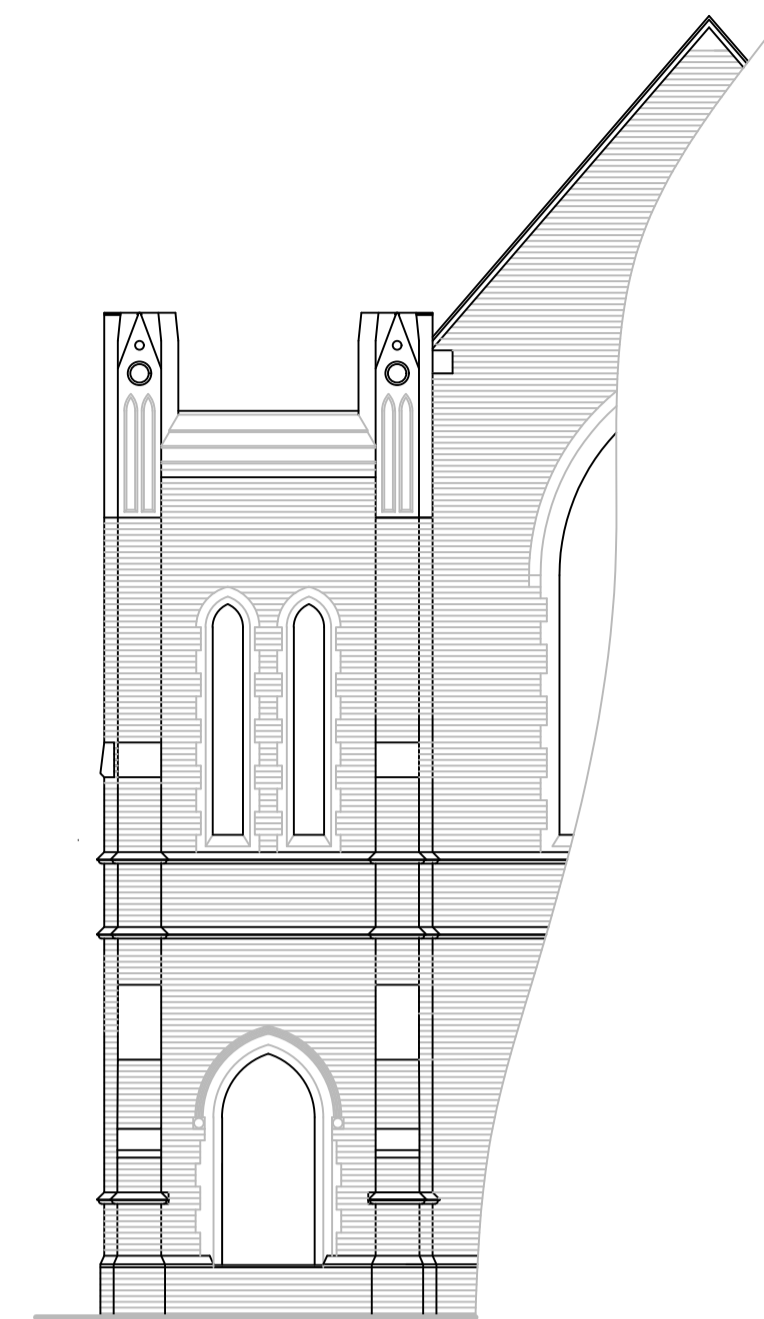





SOUTH ELEVATION - EXISTING 1:100



WEST ELEVATION - PROPOSED 1:100

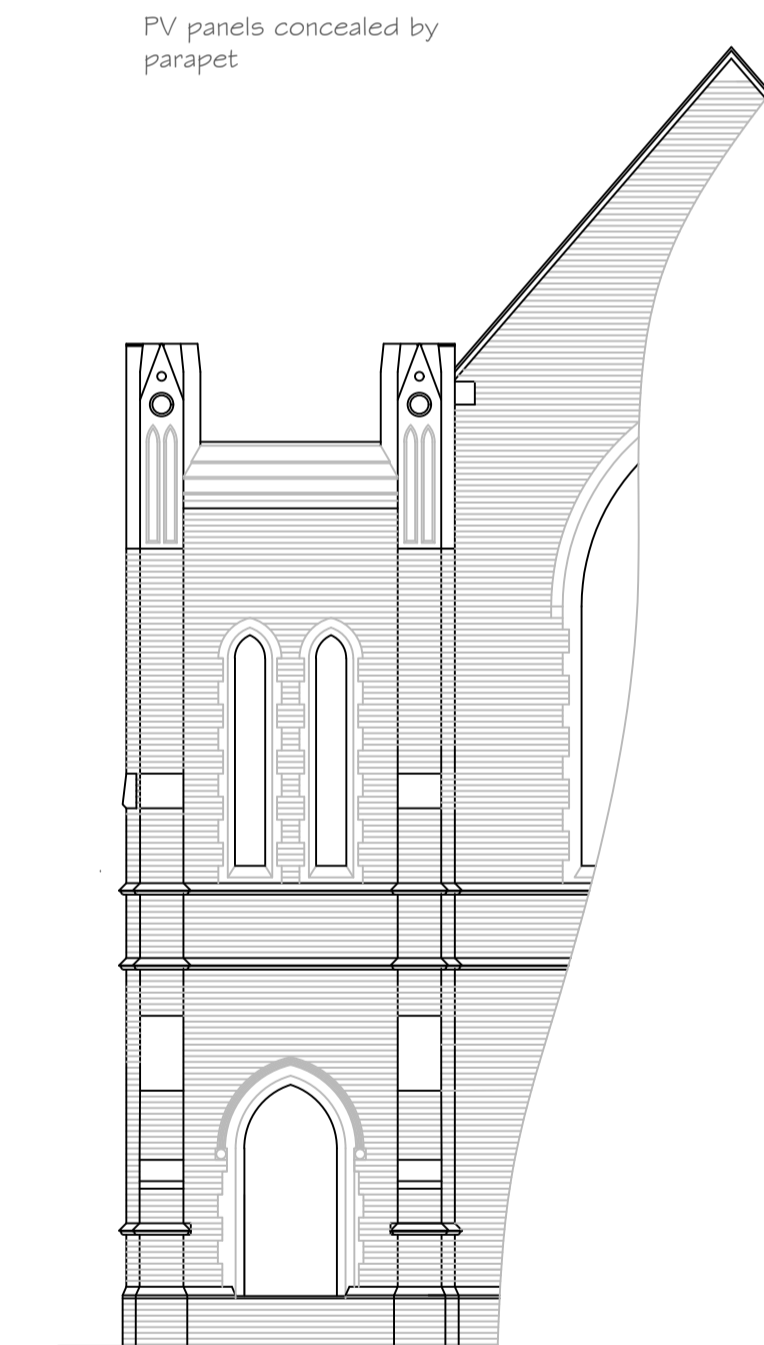

SOUTH ELEVATION - PROPOSED 1:100

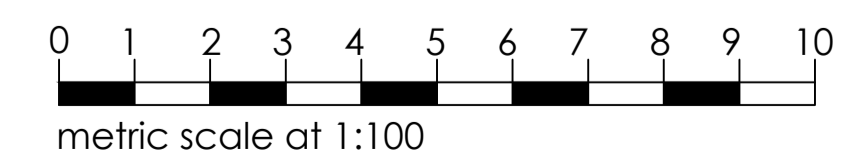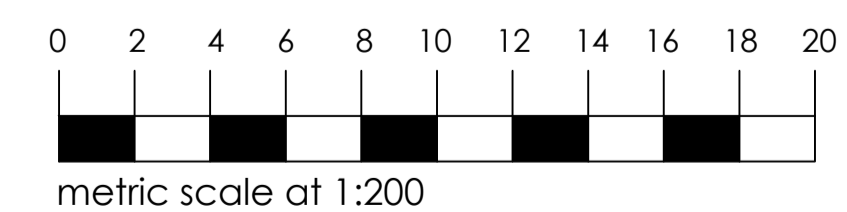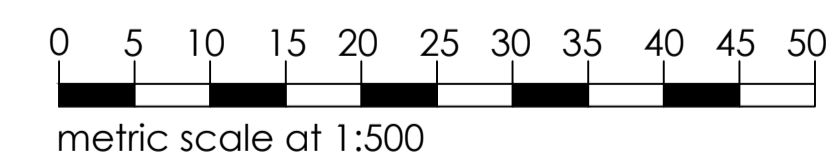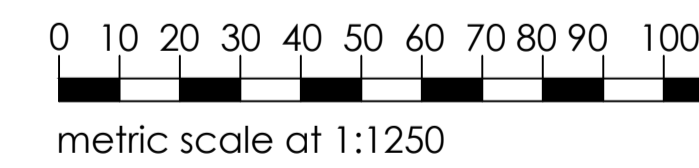

Rev		
Project	Barnes Methodist Church	
Drawing	Proposed PV panels to roof	
Dwg No.	Scale @ A1	Date
18.12.01	as shown	02/19
Issued For:	planning	