


LEFT SIDE ELEVATION 1:100

RIGHT SIDE ELEVATION 1:100



GROUND FLOOR PLAN 1:50

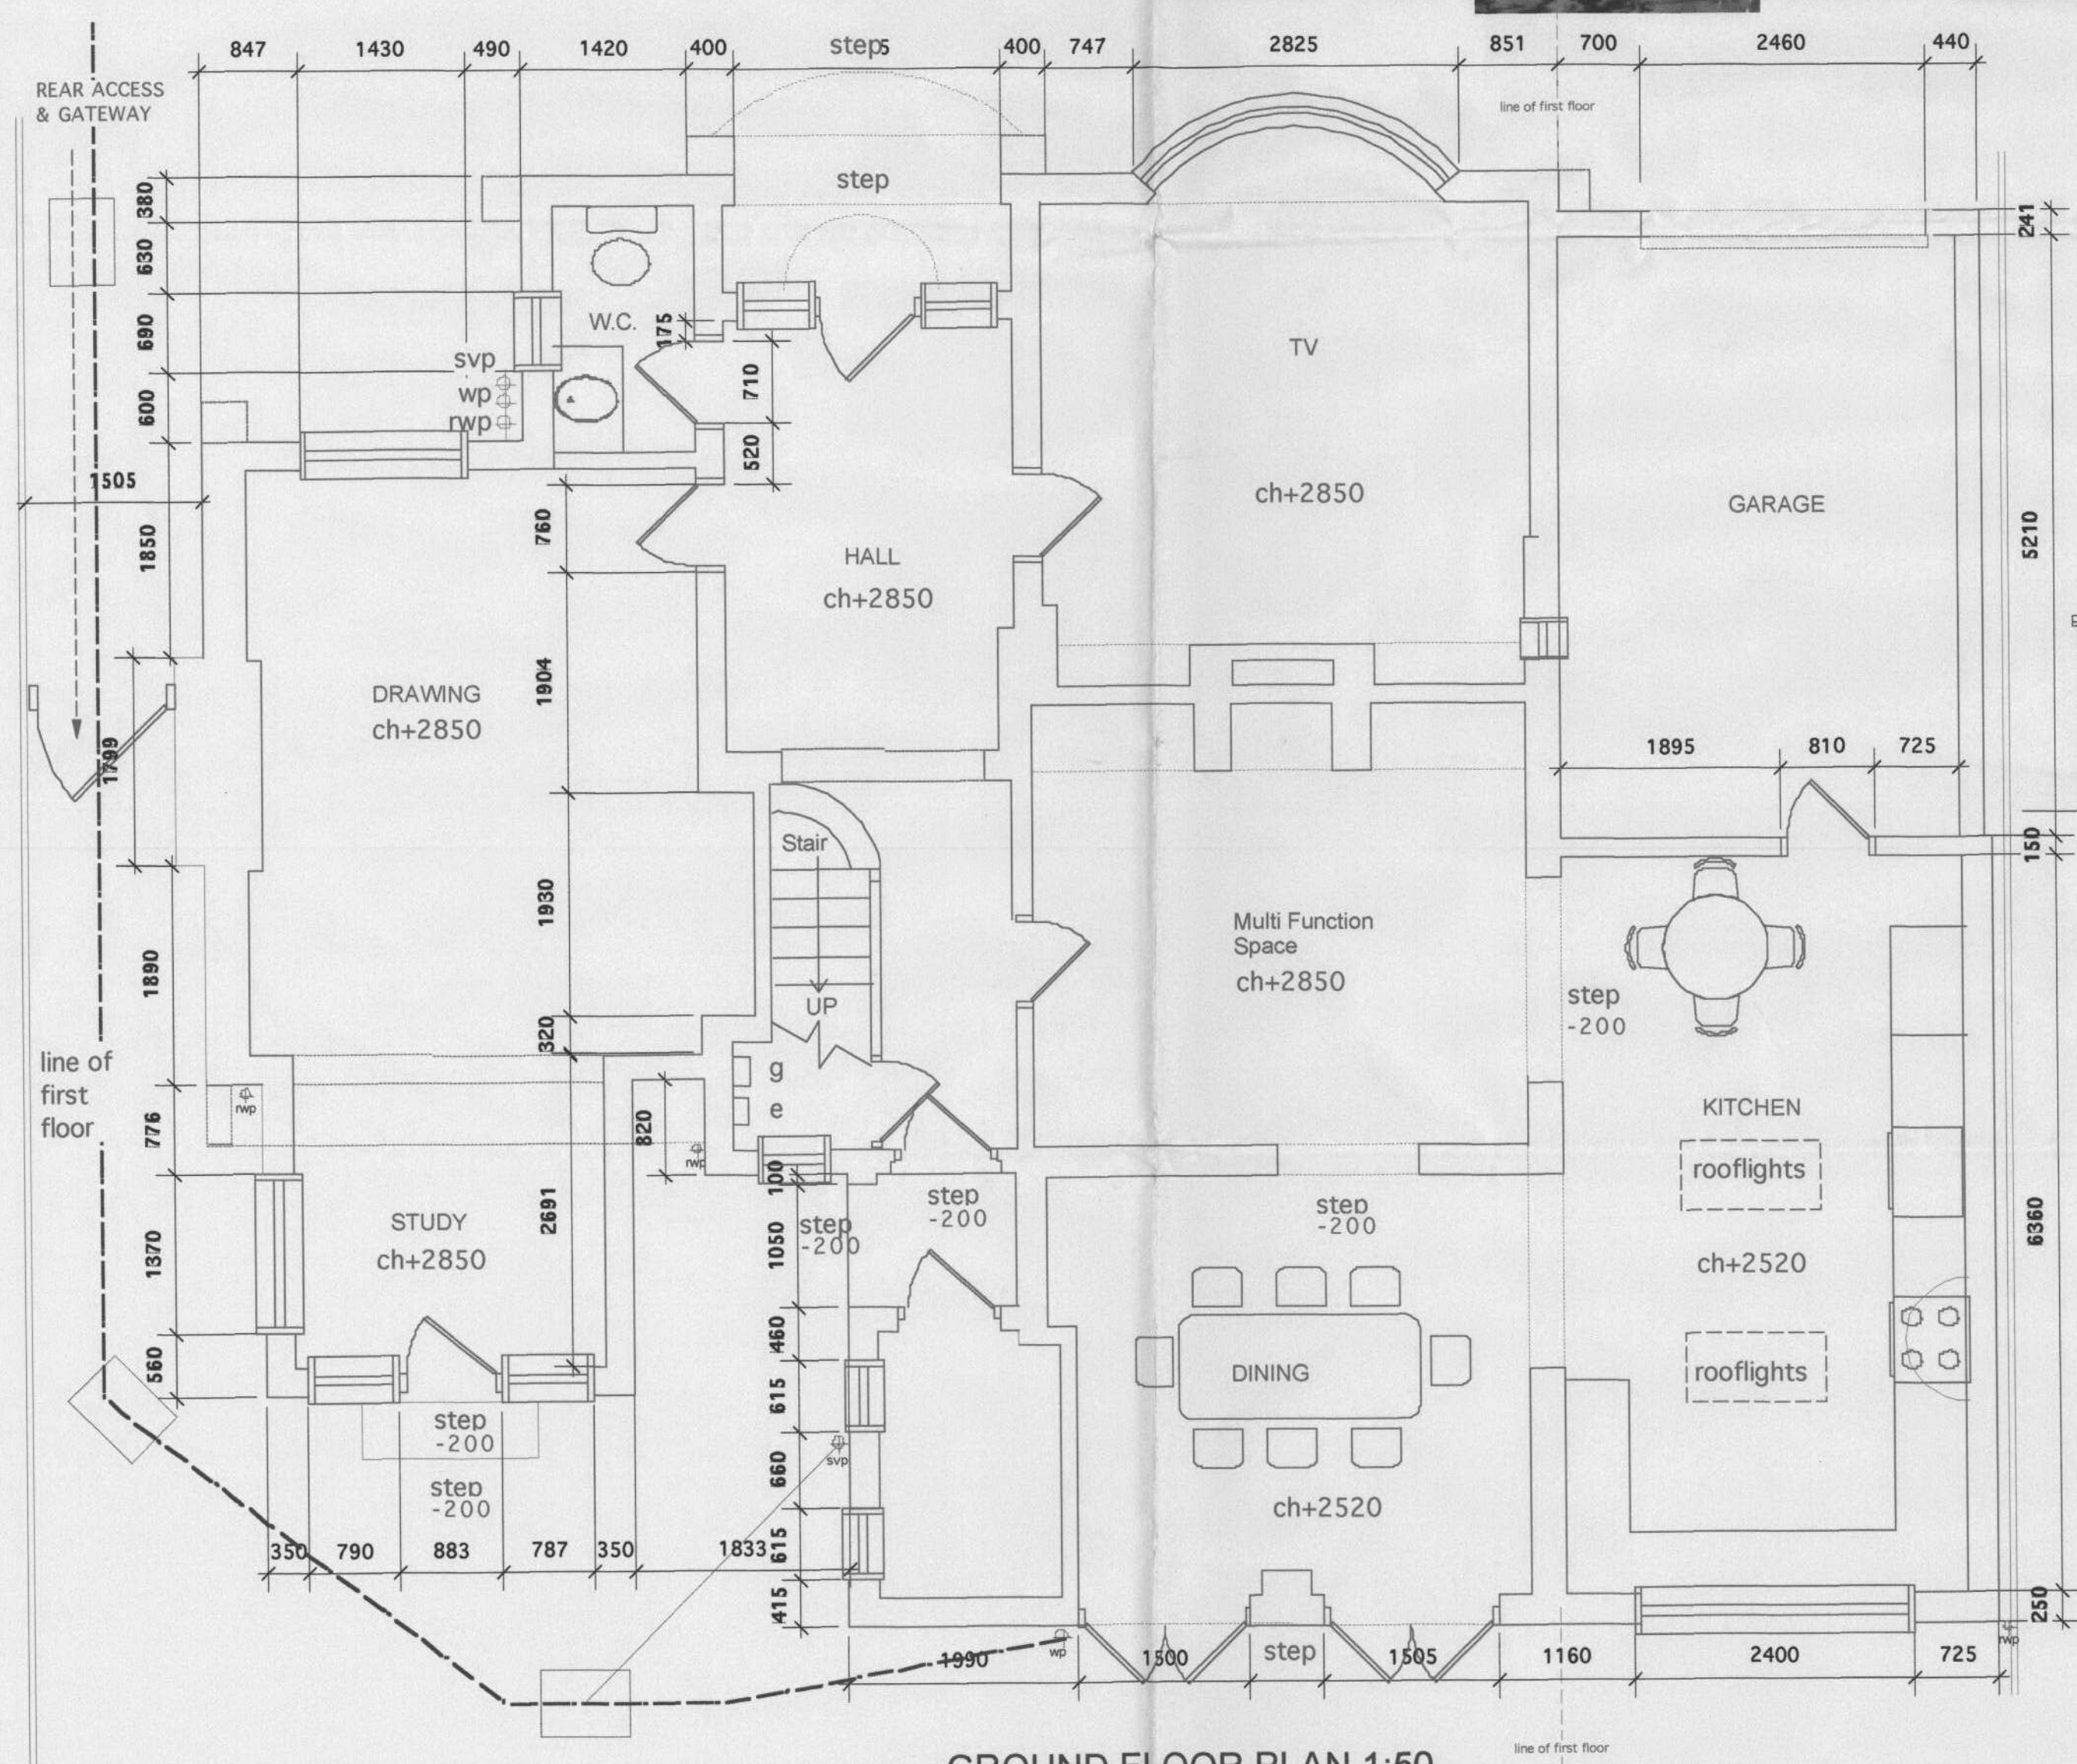

FRONT ELEVATION 1:100

REAR ELEVATION 1:100



Revisions:

Client:
The Davey-Mackay Family

Title:
Measurement Survey
86 Wendsleydale Road
Hampton
Middlesex TW2 2LX
Home Tel 020 8979 4361

Scale: 1:50 & 1:1250
Date: 7/9/06
Number: EH 2720/02

RECEIVED
28 NOV 2006



ENGLISHAUS
Tel: +44 (0) 208 255 0595
Fax: +44 (0) 208 287 3441

ENGLISHAUS LIMITED
© EnglishHaus 1995