



1 NORTH - WEST ELEVATION
SCALE 1:100

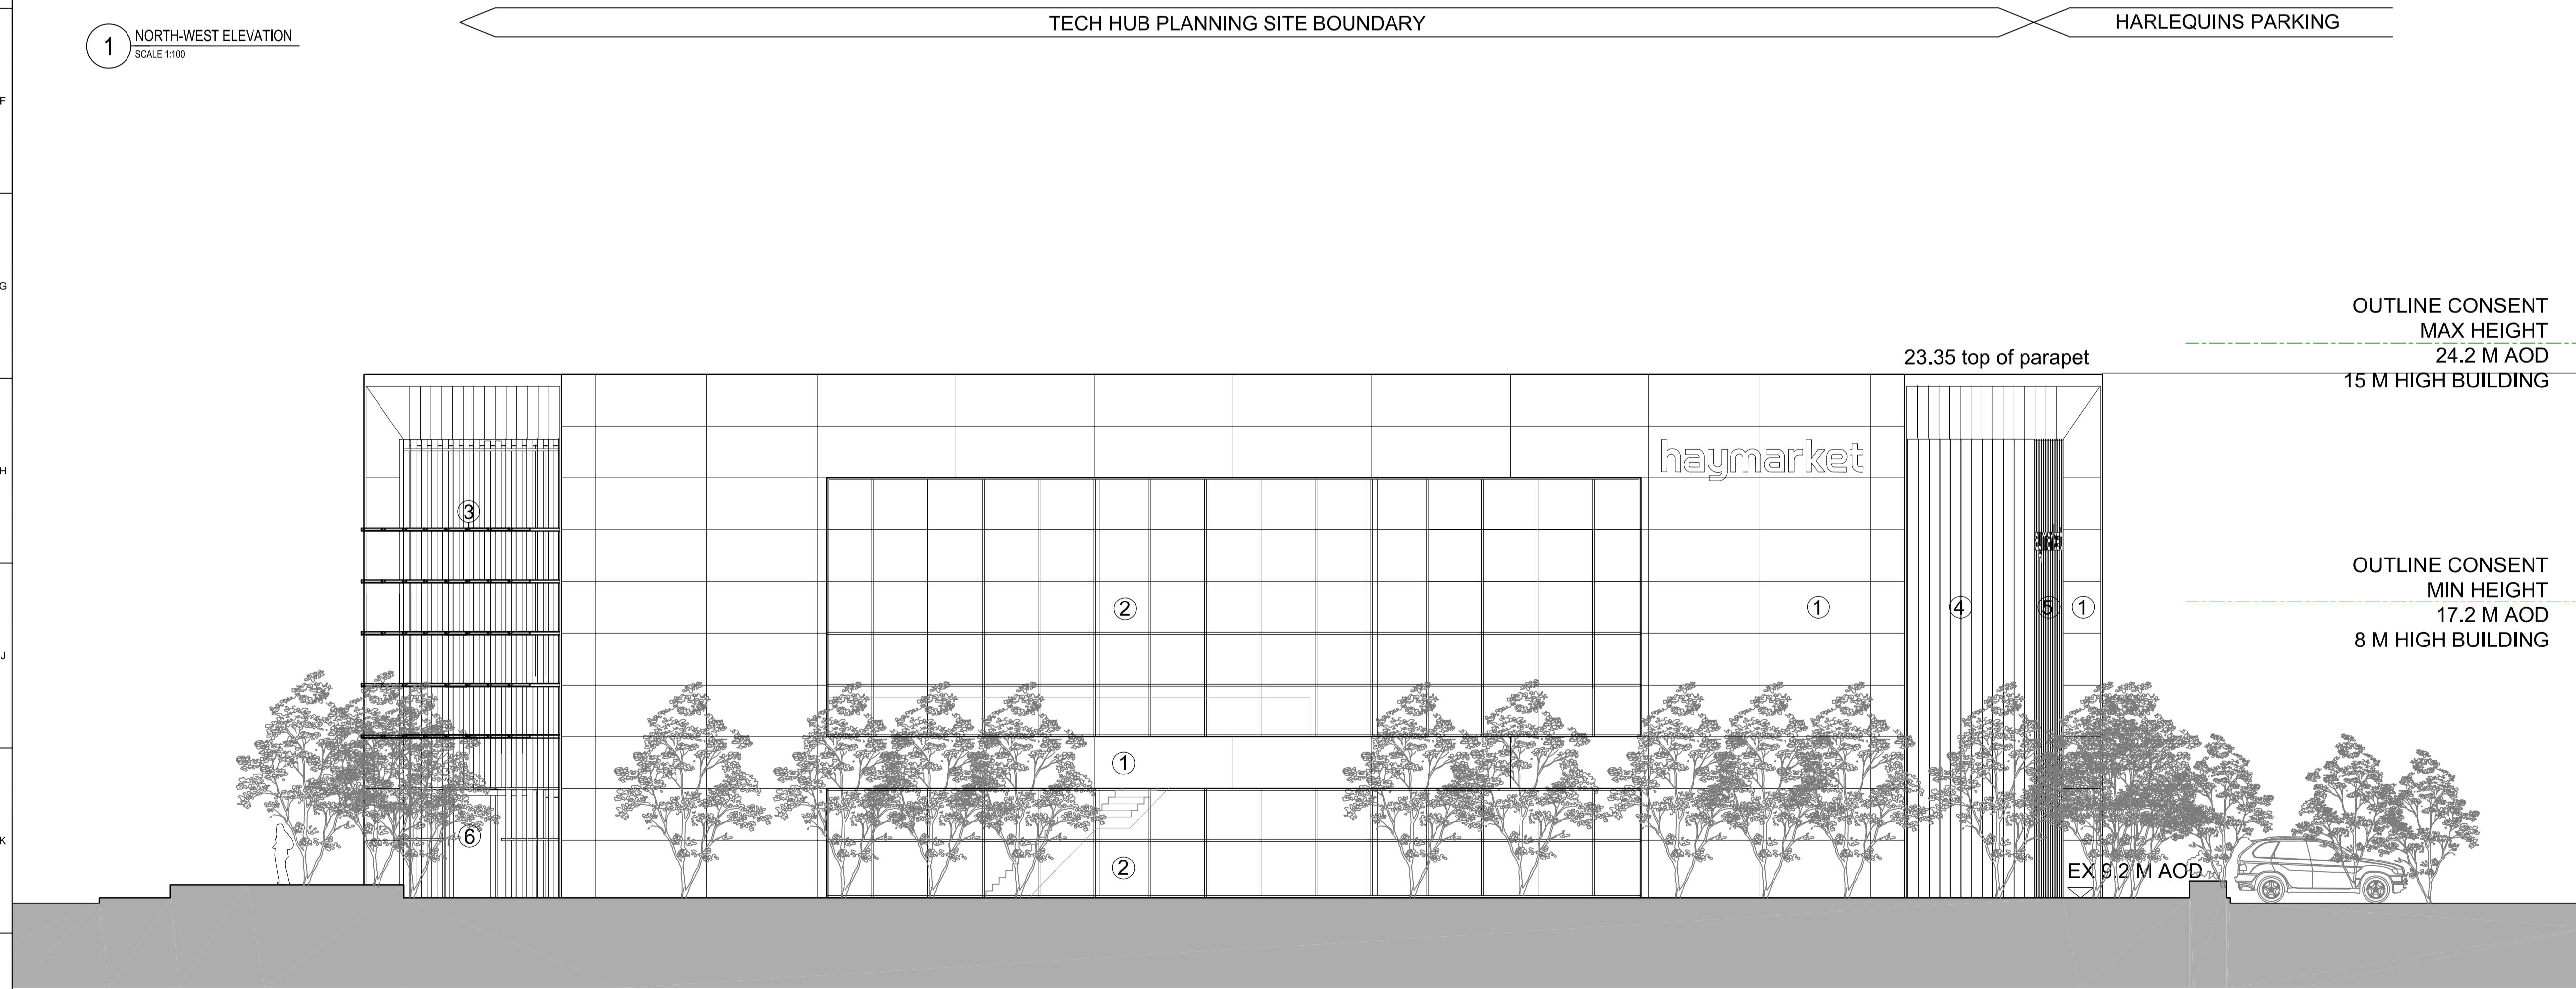


2 NORTH - EAST ELEVATION
SCALE 1:100

 

Note: Signage indicative only. Final design subject to separate advertisement planning application.

CLIENT
STRUCTURAL ENGINEER
SERVICES ENGINEER
CONSULTANT

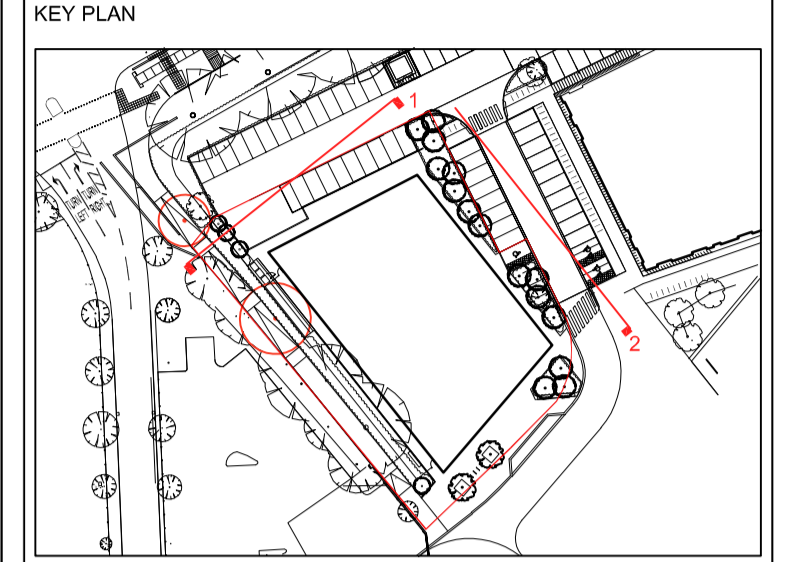

NOTES:
DO NOT SCALE. FIGURED DIMENSIONS ONLY TO BE TAKEN FROM THIS DRAWING. CHECK DIMENSIONS ON SITE AND REPORT DISCREPANCIES TO THE ARCHITECT.
THIS DRAWING IS PROTECTED BY COPYRIGHT.
ALL AREAS HAVE BEEN MEASURED FROM CURRENT DRAWINGS. THEY MAY VARY BECAUSE OF (EG) SURVEY, DESIGN DEVELOPMENT, CONSTRUCTION TOLERANCES, STATUTORY REQUIREMENTS OR RE-DEFINITION OF THE AREAS TO BE MEASURED.

- Materials
1. Metal anodised like rainscreen panels silver colour.
 2. Curtain walling with solar glass and s.g. mullions and transoms.
 3. Metal horizontal sun shading louvres ppc coated.
 4. Perforated vertical sun shading fins - natural metal finish.
 5. Solid timber vertical slats.
 6. Fully glazed revolving doors.
 7. 2m high welded metal fence

No.	Date	Comment	Drawn	CHK'D
P4	17.07.19	Stair revised. Doors added	aj	GP
P3	04.07.19	Materials' notes added	PG	GP
P2	03.07.19	General amendments to elevations	KT	GP
P1	02.07.19	First Issue	KT	GP

Issue Status
PLANNING

tp bennett
architecture
interiors
planning

One America Street London SE1 ONE UK +44 (0) 20 7208 2000 www.tpbennett.com

Project
Haymarket Tech Hub REEC
Twickenham

Drawing Title
Proposed Elevations
Sheet 2

Drawn	Date	Scale @ A1	Alt. Ref.
KT	03.06.2019	1:100	--

tp bennett Project No.	Drawing Number	Rev
A11597	D 0201	P4