


06/3890 / FUL

RECEIVED
17 NOV 2006
PLANNING

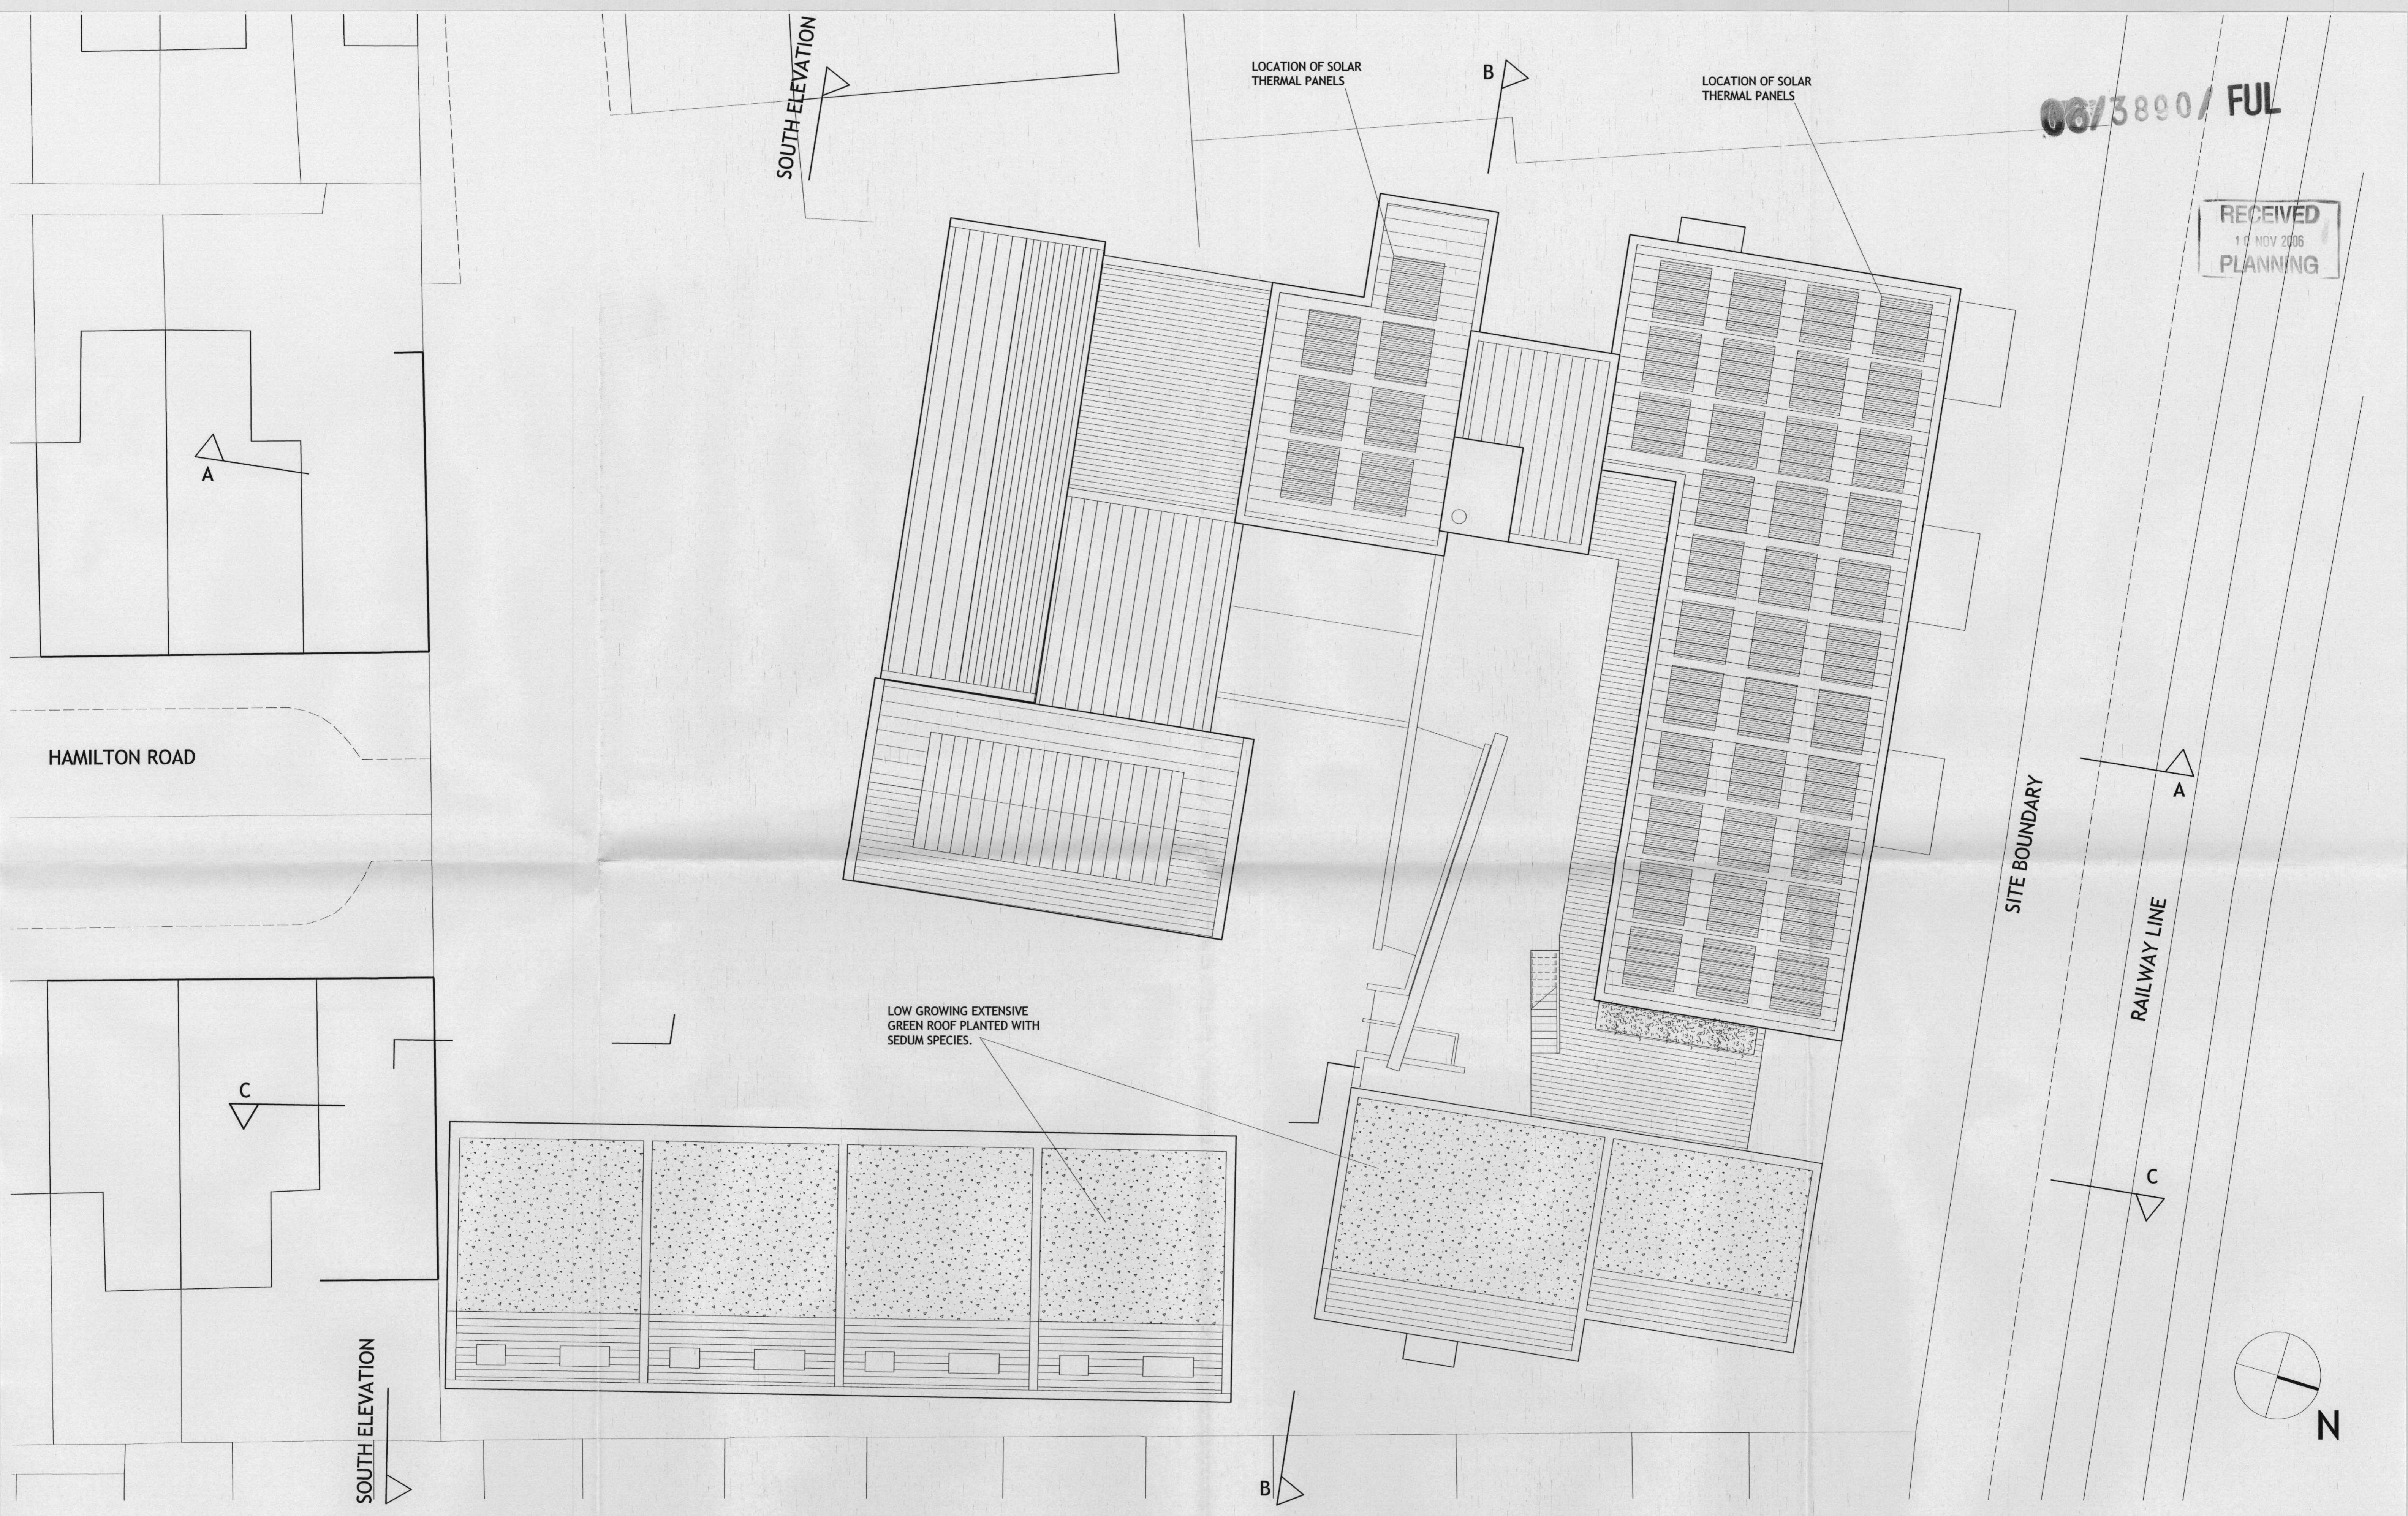

SOUTH ELEVATION

LOCATION OF SOLAR THERMAL PANELS

LOCATION OF SOLAR THERMAL PANELS

HAMILTON ROAD

SITE BOUNDARY

RAILWAY LINE

LOW GROWING EXTENSIVE GREEN ROOF PLANTED WITH SEDUM SPECIES.

SOUTH ELEVATION

PLANNING

HAMILTON ROAD, TWICKENHAM

FOR HAMILTON LOFTS

ROOF PLAN

DATE: OCT 06 DRAWN: SP CHECKED: CR APPROVED: CR

JOB NO. 3593
DRAWING PL39 PI
SCALE 1:100@A1 REV

ACANTHUS LW ARCHITECTS

ACANTHUS LW ARCHITECTS

020 8994 2288 fax 020 8747 9001
Voysey House, Barley Mow Passage, Chiswick London W4 4PN

THE DRAWING IS CONFIDENTIAL AND SHOULD NOT BE CIRCULATED OR REPRODUCED WITHOUT THE WRITTEN AND OTHER INFORMATION TO BE PROVIDED TO THE ARCHITECTS

REVISION

BY: CHD APVY DATE

REVISION

P1 PRELIMINARY ISSUE

BY: CHD APVY DATE
CE SP 30.10.06