


06/3890/ FUL


RECEIVED
10 NOV 2006
PLANNING



NORTH (RAILWAY) ELEVATION
1:100

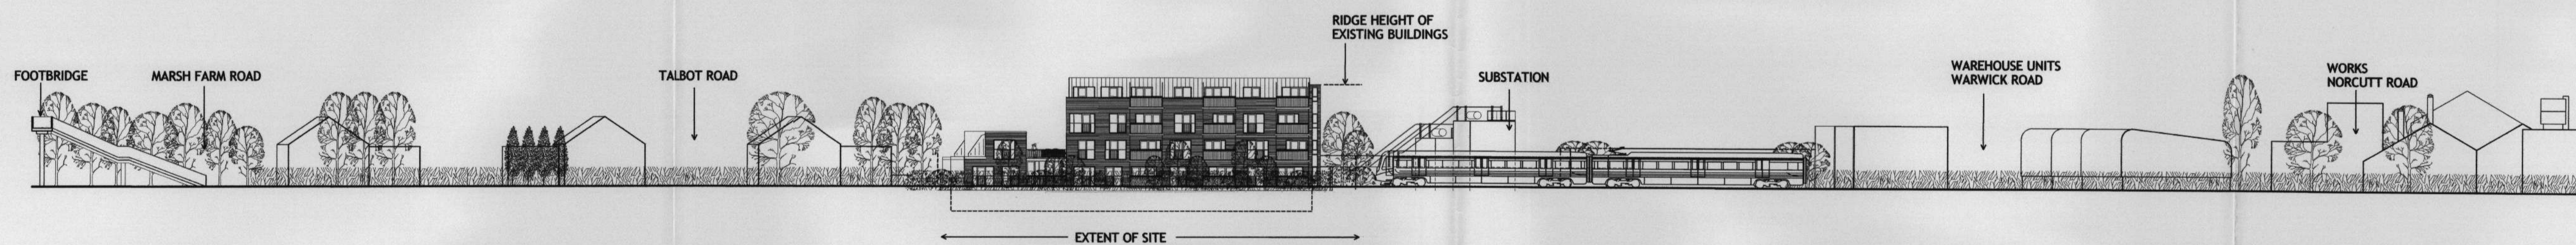

RAILWAY ELEVATION WITH CONTEXT
1:400

 

CONTEXT INFORMATION DERIVED FROM SURVEY AND PHOTOGRAPHS.
INDICATIVE ONLY.

MATERIALS

- WALLS - BUFF STOCK FACING BRICK TO MATCH EXISTING
- STAIR CORES - GREY FINISHED ALUMINIUM FRAMED GLAZING
- LIFT 'TOWERS' - ZINC CLADDING
- ROOFS - SLATE TILING, ZINC CLADDING, LEAD COLOURED SHEET, EXTENSIVE GREEN ROOF, TO EXISTING AND NEW BUILD TO BE LEAD COLOURED SHEET
- NEW DORMERS TO EXISTING BUILDING TO BE LEAD COLOURED SHEET
- WINDOWS - GREY FINISHED ALUMINIUM
- DOORS - TIMBER FINISH
- BALCONIES - GALVANISED METAL RAILINGS & SUPPORTS, TIMBER HANDRAILS & TIMBER SIDE PANELS TO BALCONIES ON NORTH FACADE
- ACCESS BALCONIES - GALVANISED METAL RAILINGS & SUPPORT CHANNELS, TIMBER HANDRAILS & TIMBER DECKING
- RAINWATER GOODS - GALVANISED METAL
- OTHER METALWORK - GALVANISED METAL

PLANNING

REVISION BY: CWD APPR: DATE: REVISION P1 PRELIMINARY ISSUE BY: CWD APPR: DATE: SP CR 08.11.06

HAMILTON ROAD, TWICKENHAM
FOR HAMILTON LOFTS
NORTH ELEVATION & CONTEXT ELEVATION
DATE: NOV 06 DRAWN: SP CHECKED: CR APPROVED: CR
JOB NO. 3593
DRAWING PL40 PI
SCALE 1:100/1:400@A/REV
ACANTHUS LW ARCHITECTS
020 8994 2288 fax 020 8747 9001
Voysey House, Barley New Passage, Chiswick London W4 4PH
THE DRAWING IS COPYRIGHT. ALL DIMENSIONS TO BE CHECKED ON SITE ANY DISCREPANCY BETWEEN THE DRAWING AND OTHER INFORMATION IS TO BE REFERRED TO THE ARCHITECTS