


06/3890/ FUL

RECEIVED
10 NOV 2006
PLANNING

33 TALBOT ROAD

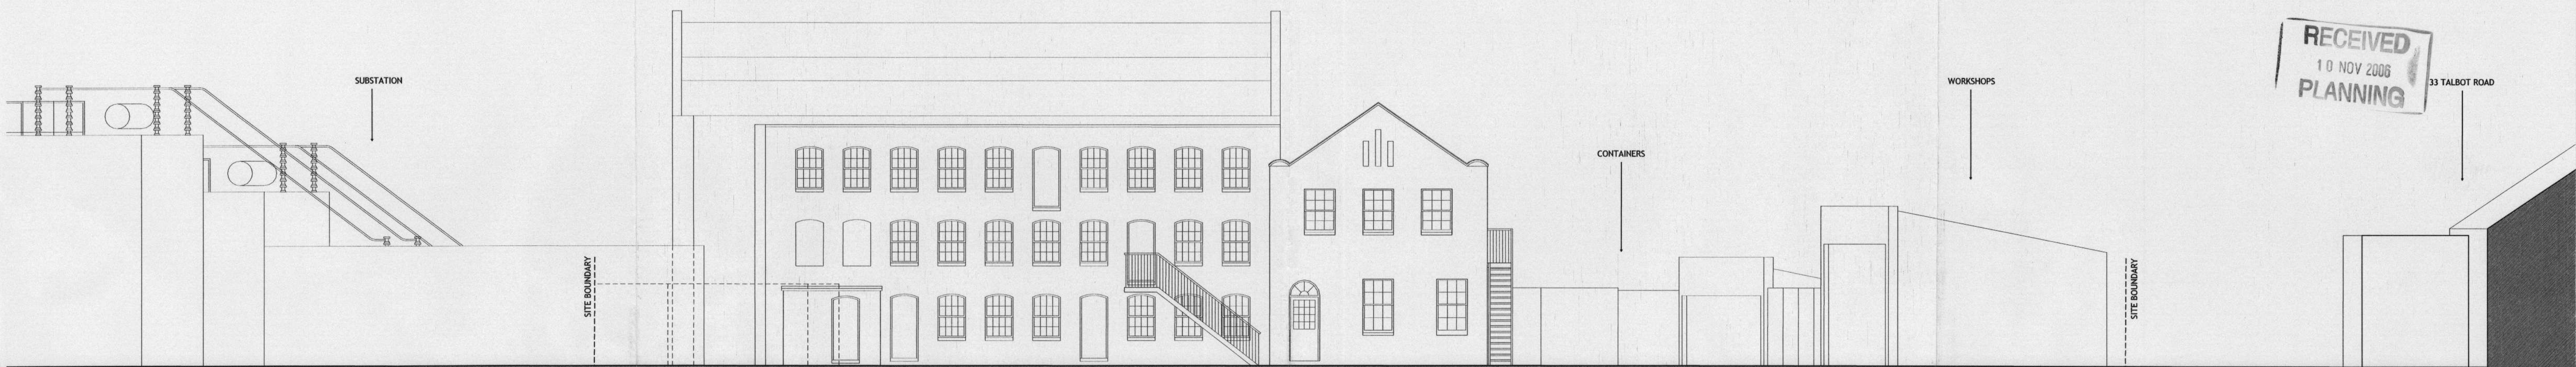

SOUTH ELEVATION



EAST ELEVATION

REVISION	BY	CHKD	APPR	DATE	REVISION	BY	CHKD	APPR	DATE
					P1	SP	CR	CR	08.11.06

P1 PRELIMINARY ISSUE

08.11.06

PLANNING

HAMILTON ROAD, TWICKENHAM

EXISTING ELEVATIONS - SOUTH & EAST

ACANTHUS LW ARCHITECTS

JOB NO. 3593
DRAWING PL44 PI
SCALE 1:100 @ A1
DATE NOV 06
DRAWN SP
CHECKED CR
APPROVED CR

ACANTHUS LW ARCHITECTS



020 8994 2288 fax 020 8747 9001
Voysey House, Barley Mow Passage, Chiswick London W4 6PH

THIS DRAWING IS COPYRIGHTED. ALL DIMENSIONS TO BE CHECKED ON SITE AND DISCREPANCIES BETWEEN THE DRAWING AND OTHER INFORMATION TO BE REFERRED TO THE ARCHITECT.