


- Basic Teaching
- Non-net Areas
- Staff and Administration Areas
- Storage

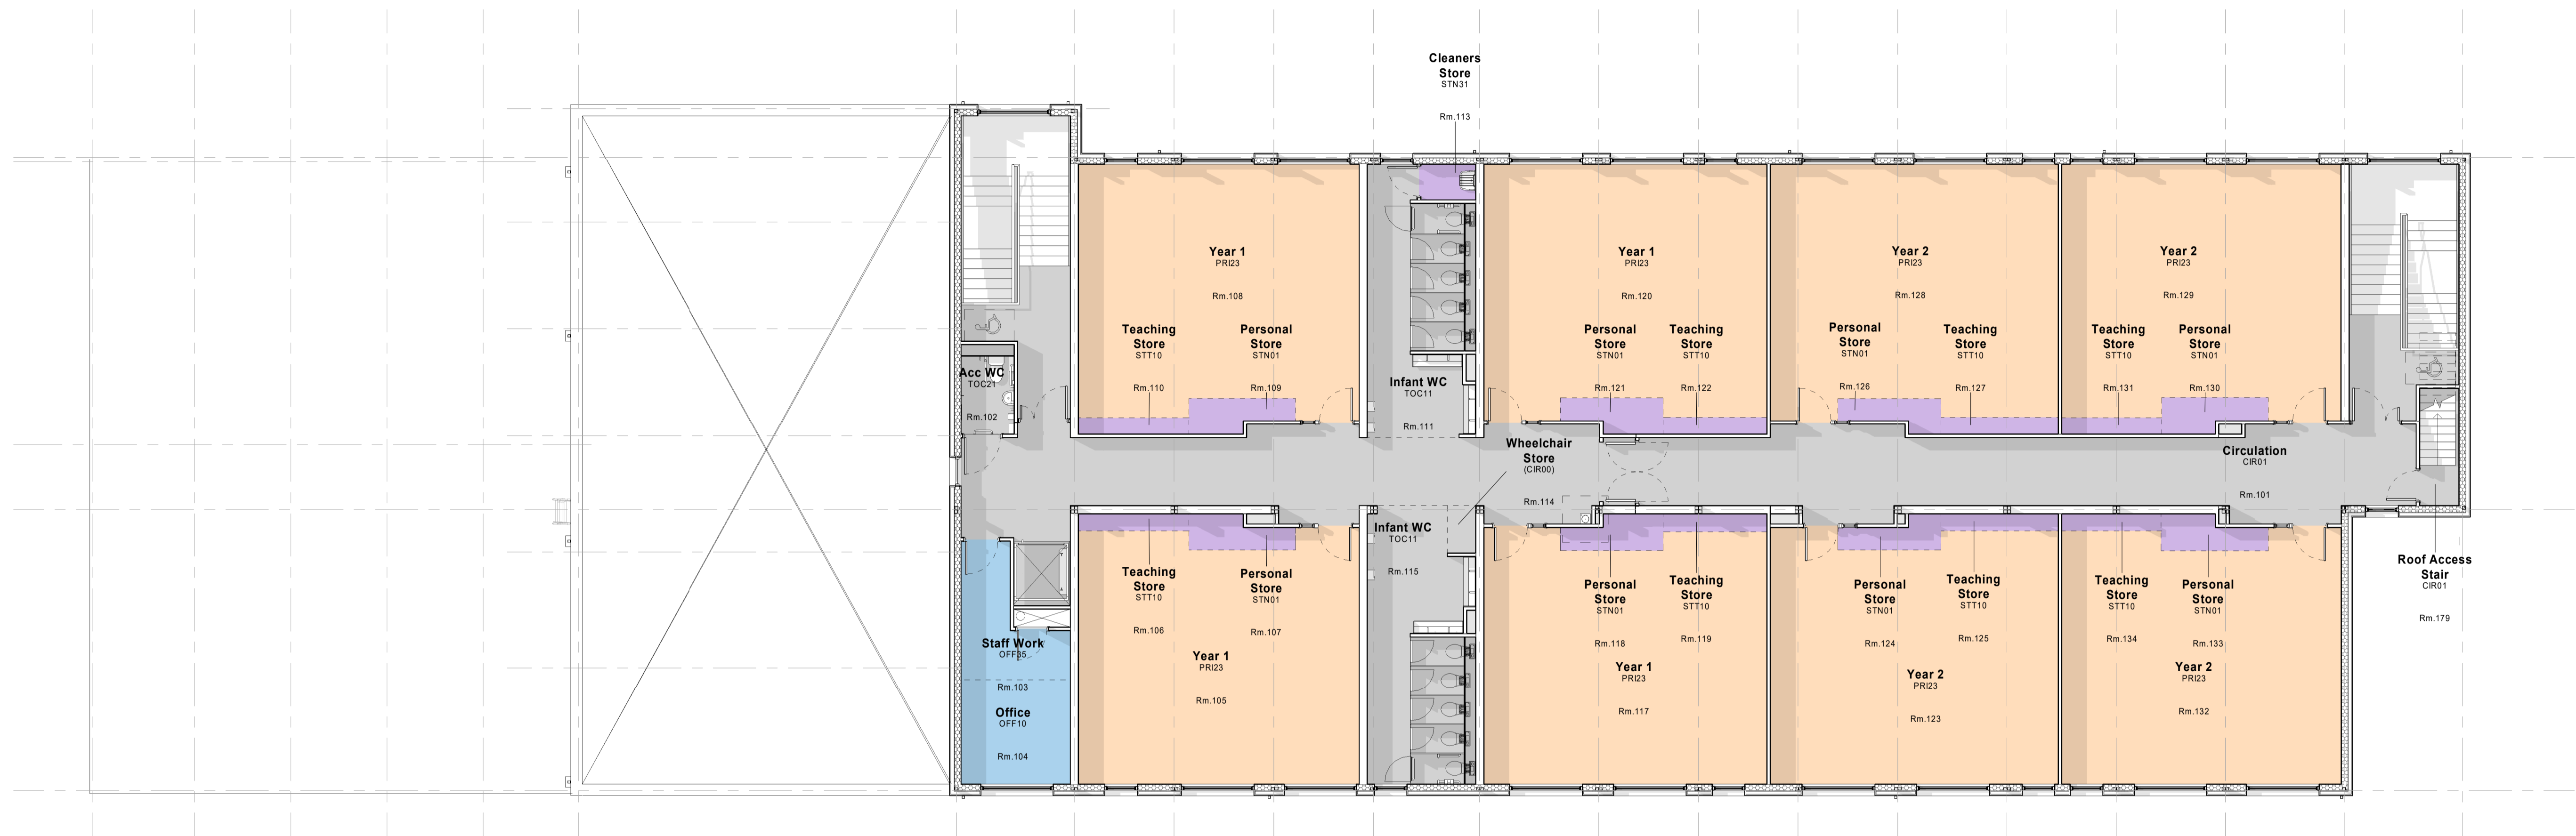


1. LEVEL 1. - Planning
1 : 100

PLANNING ISSUE

Rev	Description	Date	Dr by	App by
-	Issued for Planning	19.08.19	SH	IK
original by	date created			approved by
SH	08/13/19			IK

AHR
AHR Architects Ltd
Parsonage Chambers
3 The Parsonage
Manchester
M3 2HW
United Kingdom

T +44(0)161 8287900
E manchester@ahr-global.com
www.ahr-global.com

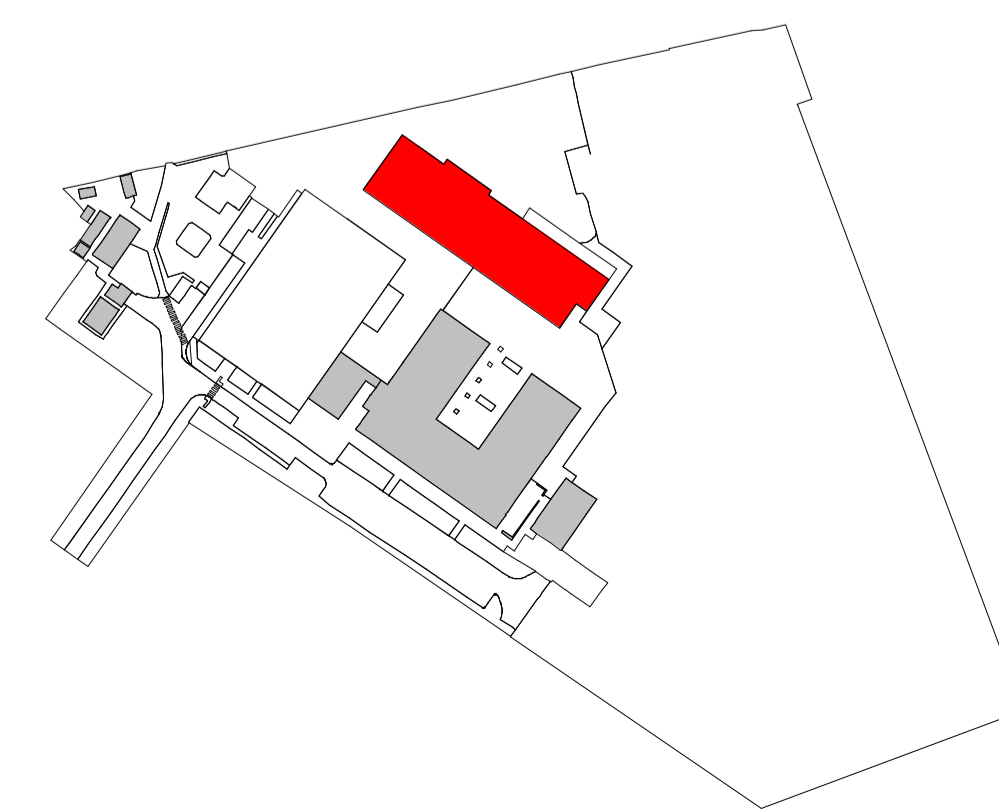

client name	Initiative		
project	Collis Primary School		
drawing	First Floor Plan		
computer file	plot date		
C:\Rev\Projects\CPS-AHR\0000-M3-A-S2_splan\hams.rvt			
project number	scale		
2017.00767.000	As indicated@A1		
drawing number	issue status	rev	
PL-CPS-AHR-00-01-DR-A-20-001	Planning	-	
<small>This drawing is to be read in conjunction with all related drawings. All dimensions must be checked and verified on site before commencing any work or producing shop drawings. The originator should be notified immediately of any discrepancy. This drawing is copyright and remains the property of AHR.</small>			

