



Roof Access walkway
 Location of PV cleaning tap tbc

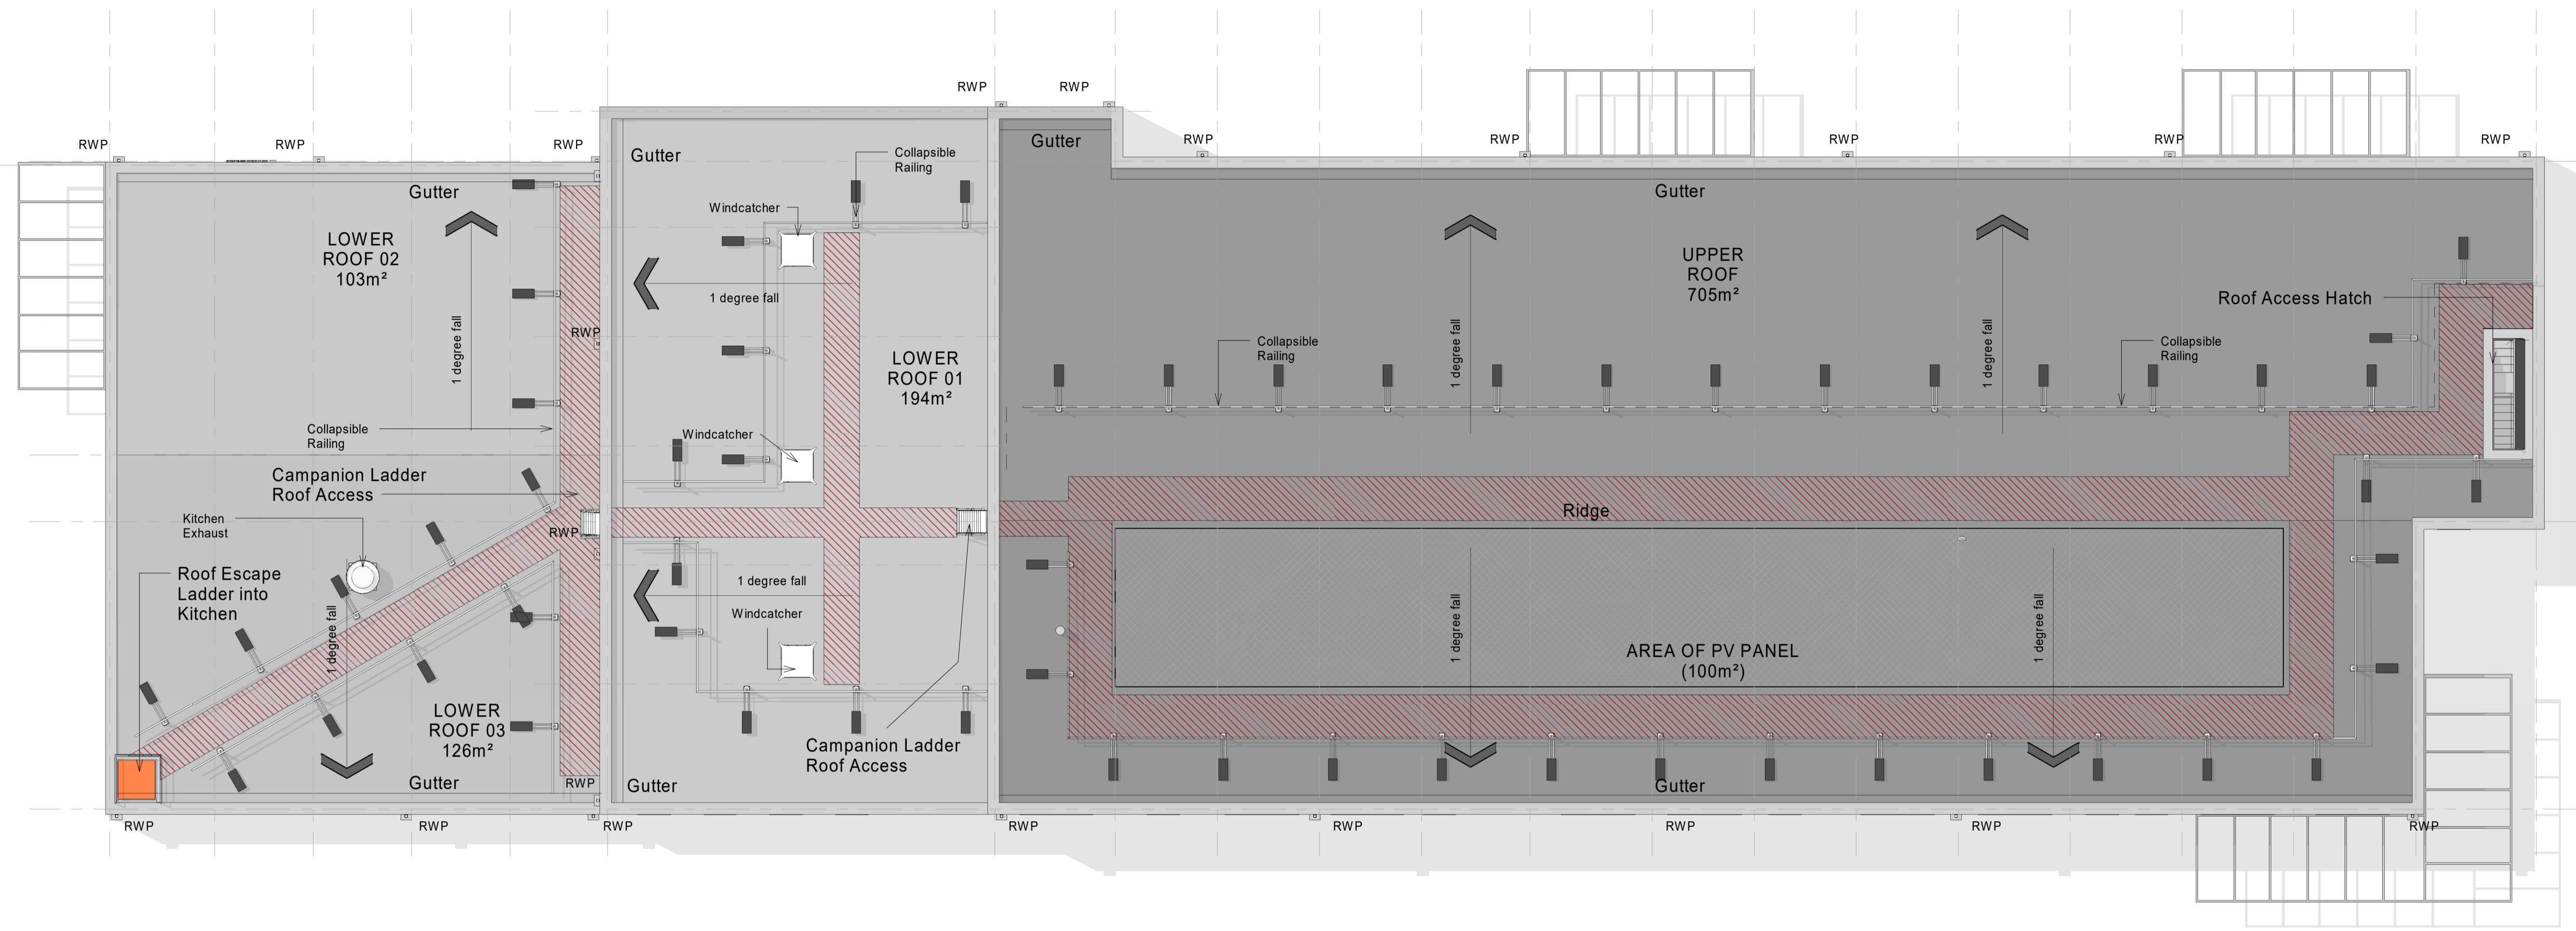

1. Roof Plan - Planning
 1 : 100

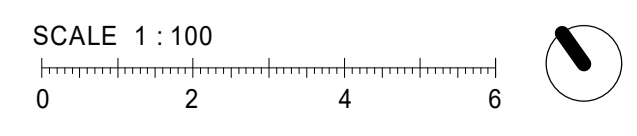


PLANNING ISSUE

Issued for Planning	19.08.19	SH	IK
Rev	Description	Date	Dr App
original by	date created	approved by	
JC	08/13/19	IK	

AHR
 AHR Architects Ltd
 Parsonage Chambers
 3 The Parsonage
 Manchester
 M3 2HW
 United Kingdom

T +44(0)161 8287900
 E manchester@ahr-global.com
 www.ahr-global.com

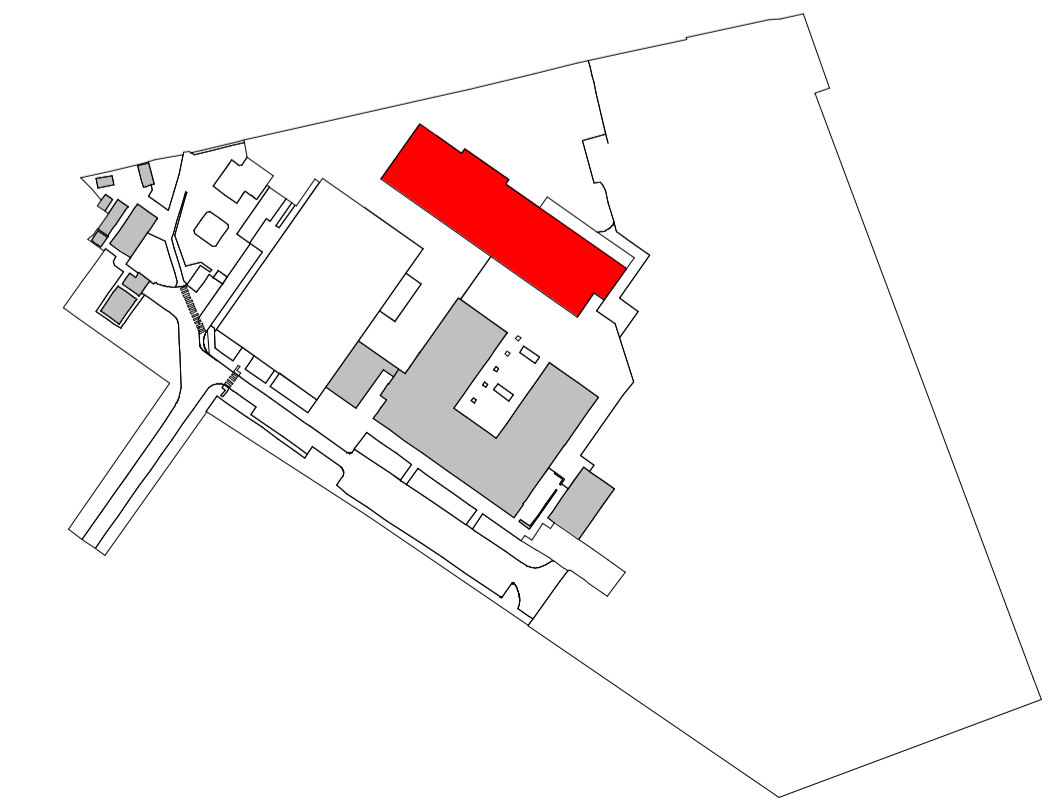

client name	Initiative		
project	Collis Primary School		
drawing	Roof Plan		
computer file	plot date		
project number	scale		
2017.00767.000	As indicated@A1		
drawing number	issue status	rev	
PL-CPS-AHR-00-01-DR-A-27-001	Planning	-	
<small>This drawing is to be read in conjunction with all related drawings. All dimensions must be checked and verified on site before commencing any work or producing shop drawings. The originator should be notified immediately of any discrepancy. This drawing is copyright and remains the property of AHR.</small>			