


1. Admin Block Roof Plan..

1 : 100



SCALE 1 : 100

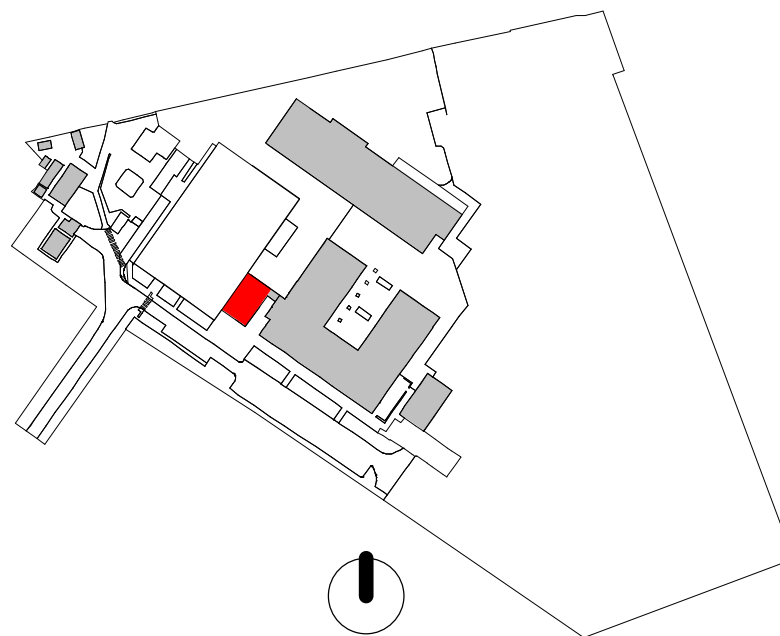

| Rev | Description | Date | Dr by | App by |
|-------------|---------------------|-------------|-------|--------|
| - | Issued for Planning | 19.08.19 | SH | IK |
| original by | date created | approved by | | |
| SH | 08/13/19 | IK | | |



AHR Architects Ltd
Parsonage Chambers
3 The Parsonage
Manchester
M3 2HW
United Kingdom

T +44(0)161 8287900
E manchester@ahr-global.com
www.ahr-global.com

| | | |
|--|------------------|-----|
| client name | | |
| Initiative | | |
| project | | |
| Collis Primary School | | |
| drawing | | |
| Admin Block Roof plan | | |
| computer file | plot date | |
| C:\Revit Projects\CPS-AHR\XX-XX-M3-A-S2_stain.harris.rvt | | |
| project number | scale | |
| 2017.00767.000 | As indicated @A3 | |
| drawing number | issue | rev |
| PL-CPS-AHR-01-01-DR-A-27-0Planning | | - |

This drawing is to be read in conjunction with all related drawings. All dimensions must be checked and verified on site before commencing any work or producing shop drawings. The originator should be notified immediately of any discrepancy. This drawing is copyright and remains the property of AHR.