


(01) GROUND FLOOR PLAN

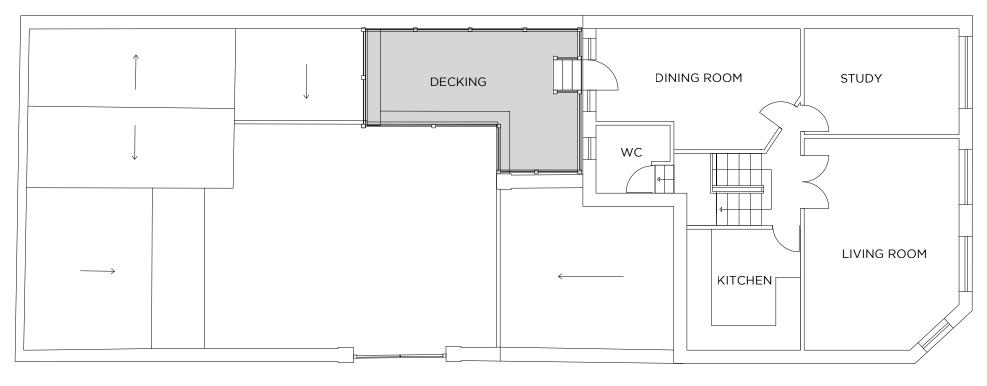

02) FIRST FLOOR PLAN



Unit 11, 3 Cottage Road, slington, London, N7 8TP studio@atumdesignlab.com

Notes CONTRACTOR MUST VERIFY ALL DIMENSIONS ON SITE BEFORE COMMENCING WORK OR PREPARING WORKSHOP DRAWINGS. DO NOT SCALE DRAWING. Copyright ATUM DESIGN LAB © 2018

20 ST. MARYS GROVE

MR. C. FRENCH

PLANNING

Drawing title PROPOSED GROUND FLOOR PLAN AND FIRST FLOOR PLAN Project number Drawing number Re 3134 06

Designed

Date generated

Scale 1:100 @ A3 SHEET SIZE

Rev Description
-- FIRST ISSUE