




03 FRONT ELEVATION

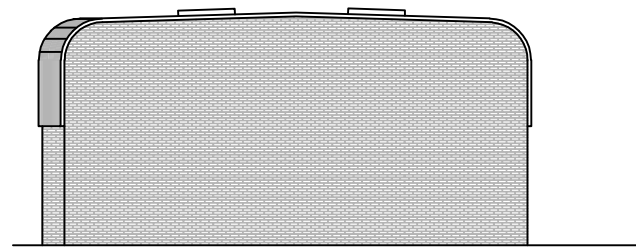


04 END ELEVATION

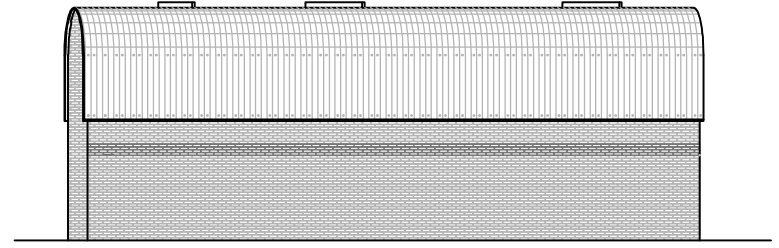

01 REAR ELEVATION

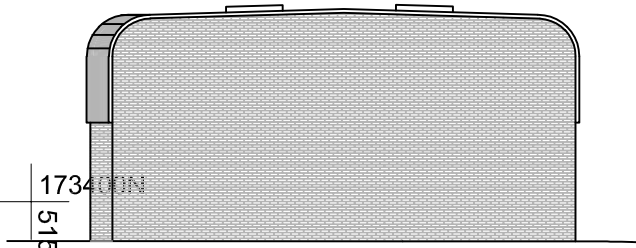

02 END ELEVATION

 

Station	Easting	Northing	Level
DL1	515337.727	173369.719	10.310
S1	515376.591	173315.039	10.142
S2	515365.105	173355.879	10.133
S3	515361.711	173371.253	10.176
S4	515351.476	173378.572	10.204
S5	515340.332	173392.885	10.288

Notes © 2018 RPS Group

1. This drawing has been prepared in accordance with the scope of RPS's appointment with its client and is subject to the terms and conditions of that appointment. RPS accepts no liability for any use of this document other than by its client and only for the purposes for which it was prepared and provided.
2. If received electronically it is the recipient's responsibility to print to correct scale. Only written dimensions should be used.
3. This drawing should be read in conjunction with all other relevant drawings and specifications.

SURVEY KEY

CONC	CONCRETE
C/B	CLOSE BOARDED
CNP	CHESTNUT PALING
C/P	CONCRETE PANEL
CTV	CABLE TV
D	TRUNK DIAMETER
DP	DOWN PIPE
DPC	DAMP PROOF COURSE
GD	GROUND DRAIN
GM	GAS METER
GY	GULLY
IC	INSPECTION COVER
I/R	IRON RAIL
MH	MANHOLE
P/W	POST AND WIRE
TW	TOP OF WALL LEVEL
WM	WATER METER

1. UNDERGROUND DRAINAGE INFORMATION HAS BEEN MEASURED FROM SURFACE INSPECTION ONLY AND SHOULD BE CONFIRMED BY SPECIALISTS IF CRITICAL.
2. TREE AND HEDGE SPECIES HAVE BEEN IDENTIFIED AS ACCURATELY AS POSSIBLE BUT SHOULD BE CONFIRMED BY SPECIALISTS IF CRITICAL.
3. SURVEY GRID & LEVELS RELATED TO ORDNANCE SURVEY NATIONAL GRID, OBTAINED THROUGH REAL TIME GPS OBSERVATIONS, BASED ON STATION S1. NO SCALE FACTOR HAS BEEN USED.

NOTE: EXISTING ELEVATIONS SURVEYED AND DRAWN BY OTHERS

B EXISTING ELEVATIONS ADDED PM C 09.09.19

A ORIGINAL DRAWING ISSUE KK AHP 12.12.18

Rev	Description	By	Ckd	Date



Noble House, Capital Drive, Linford Wood,
Milton Keynes, MK14 6QP
T: 01908 669 898 E: rpsmks@rpsgroup.com F: 01908 302 625

Client LEEK REAL ESTATE

Project 75 NORCUTT ROAD,
TWICKENHAM,
TW2 6SR

Title TOPOGRAPHICAL SURVEY

Status FINAL Scale 1:200 @A3 Date Created 09.09.19

Project Leader AHP Drawn By KK Checked by AHP

Document Number	Revision	Subsidiary
JKK10321- 02	B	-

Project Number Originator - Zone - Level - Type - Risk - Drawing Number