


SOUTH ELEVATION

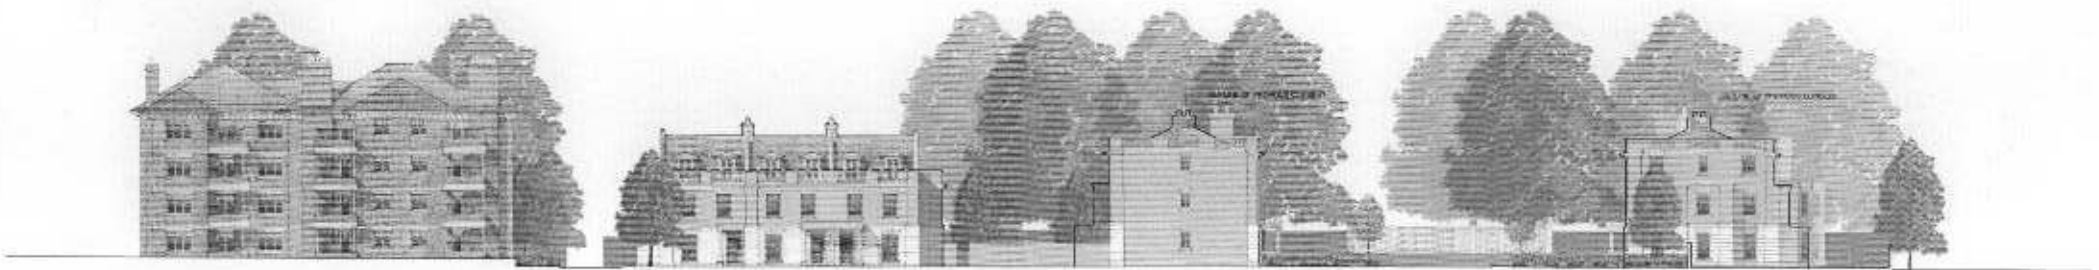

EAST ELEVATION

THE TOWNHOUSES, RICHMOND LOCK

SOUTH & EAST STREET ELEVATIONS

SCALE: 1/200

DRG. NO. 0379/110

DATE: MAY 2006

Design Group 3 | Architects

1, QUERRY SQUARE, SINGAPORE 048710
T: 6377 7944