






Notes:
 This document and its design content is copyright ©. It shall be read in conjunction with all other associated project information including models, specifications, schedules and related consultants documents. Do not scale from documents. All dimensions to be checked on site. Immediately report any discrepancies, errors or omissions on this document to Shape London Architects.
 Do not scale from this drawing.
 All dimensions to be checked on site.
 All areas are approximate.



First Floor Plan
 1:100 @ A1

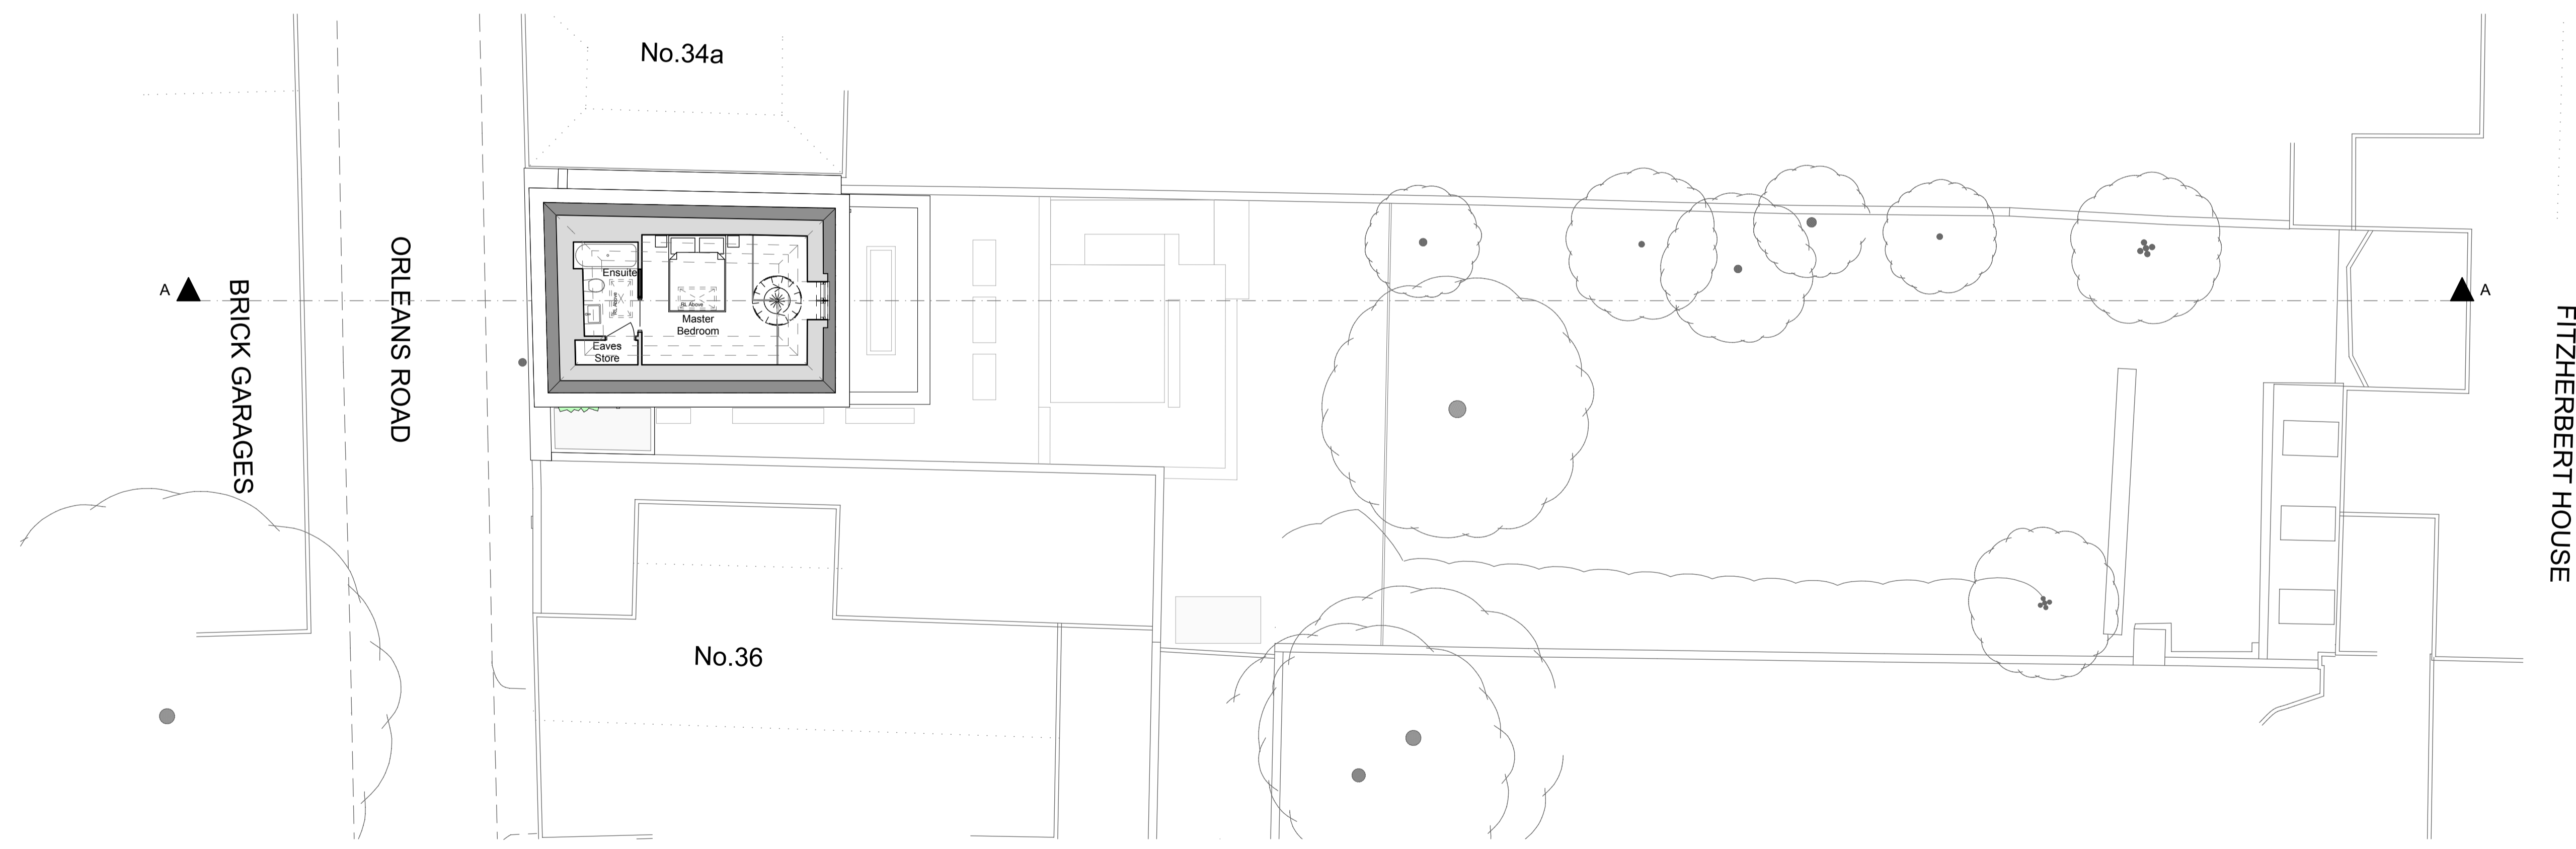

Second Floor Plan
 1:100 @ A1

 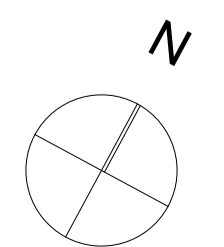

rev:	status:	date:	description:	by:	chk:
A	S2	22/07/2019	PLANNING	DNC	MB
B	S2	28/08/2019	PLANNING	DNC	JL
C	S2	02/10/2019	PLANNING	DNC	JL

shapelondon+
 architects

Holbrook House
 34-38 Hill Rise
 Richmond, TW10 6UA
 T: +44 (0)20 8226 4885
 E: info@shape-london.co.uk

client
Mrs J Williams

project
LRO Fitzherbert House
 Orleans Road
 TW1 2NQ

drawing title
Proposed First and Second Floor Plans

scale:	1:100	dwn by:	DNC	chk by:	JL
status:	S2	description:	PLANNING		

project:	origin:	zone:	level:	type:	role:	dwg no.:	rev.:
0078	SLA	XX	LG	DR	A	0202	C