



North Elevation

1 : 100

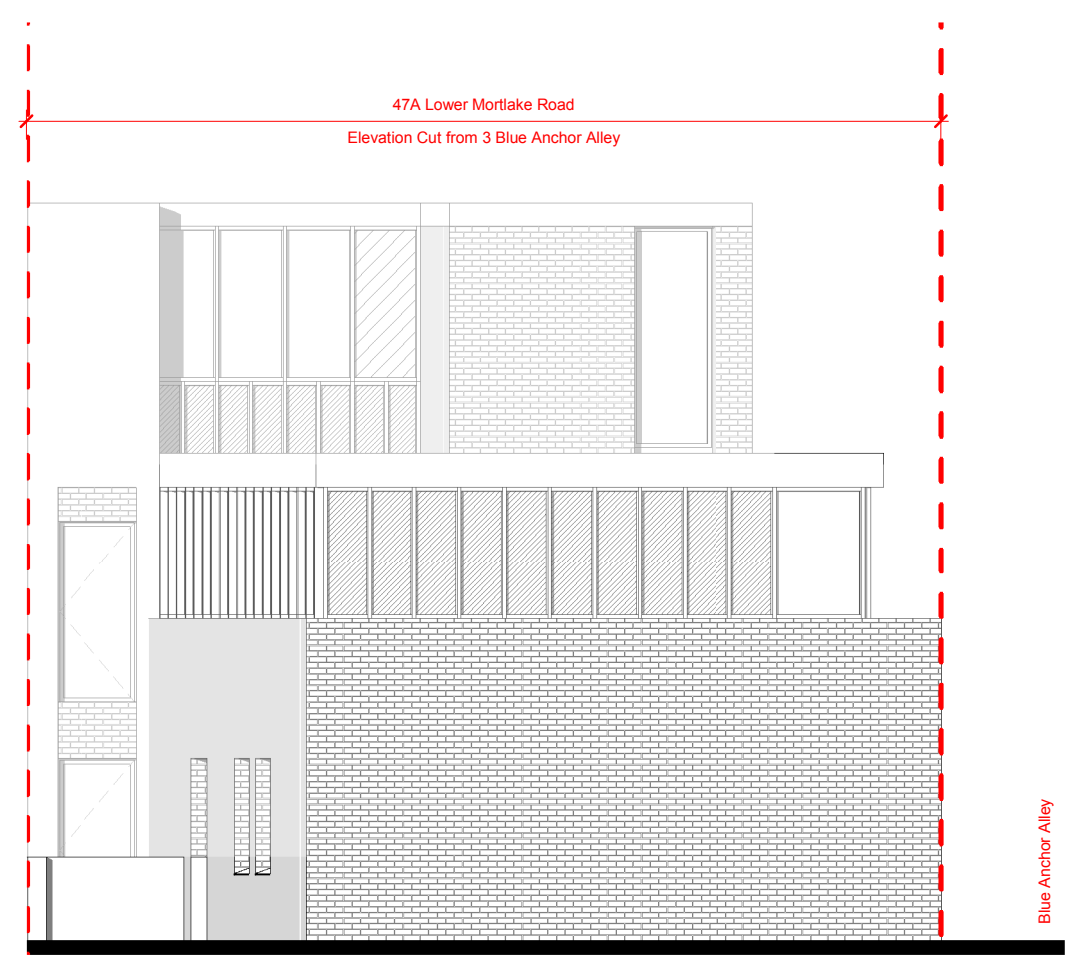

West Elevation

1 : 100

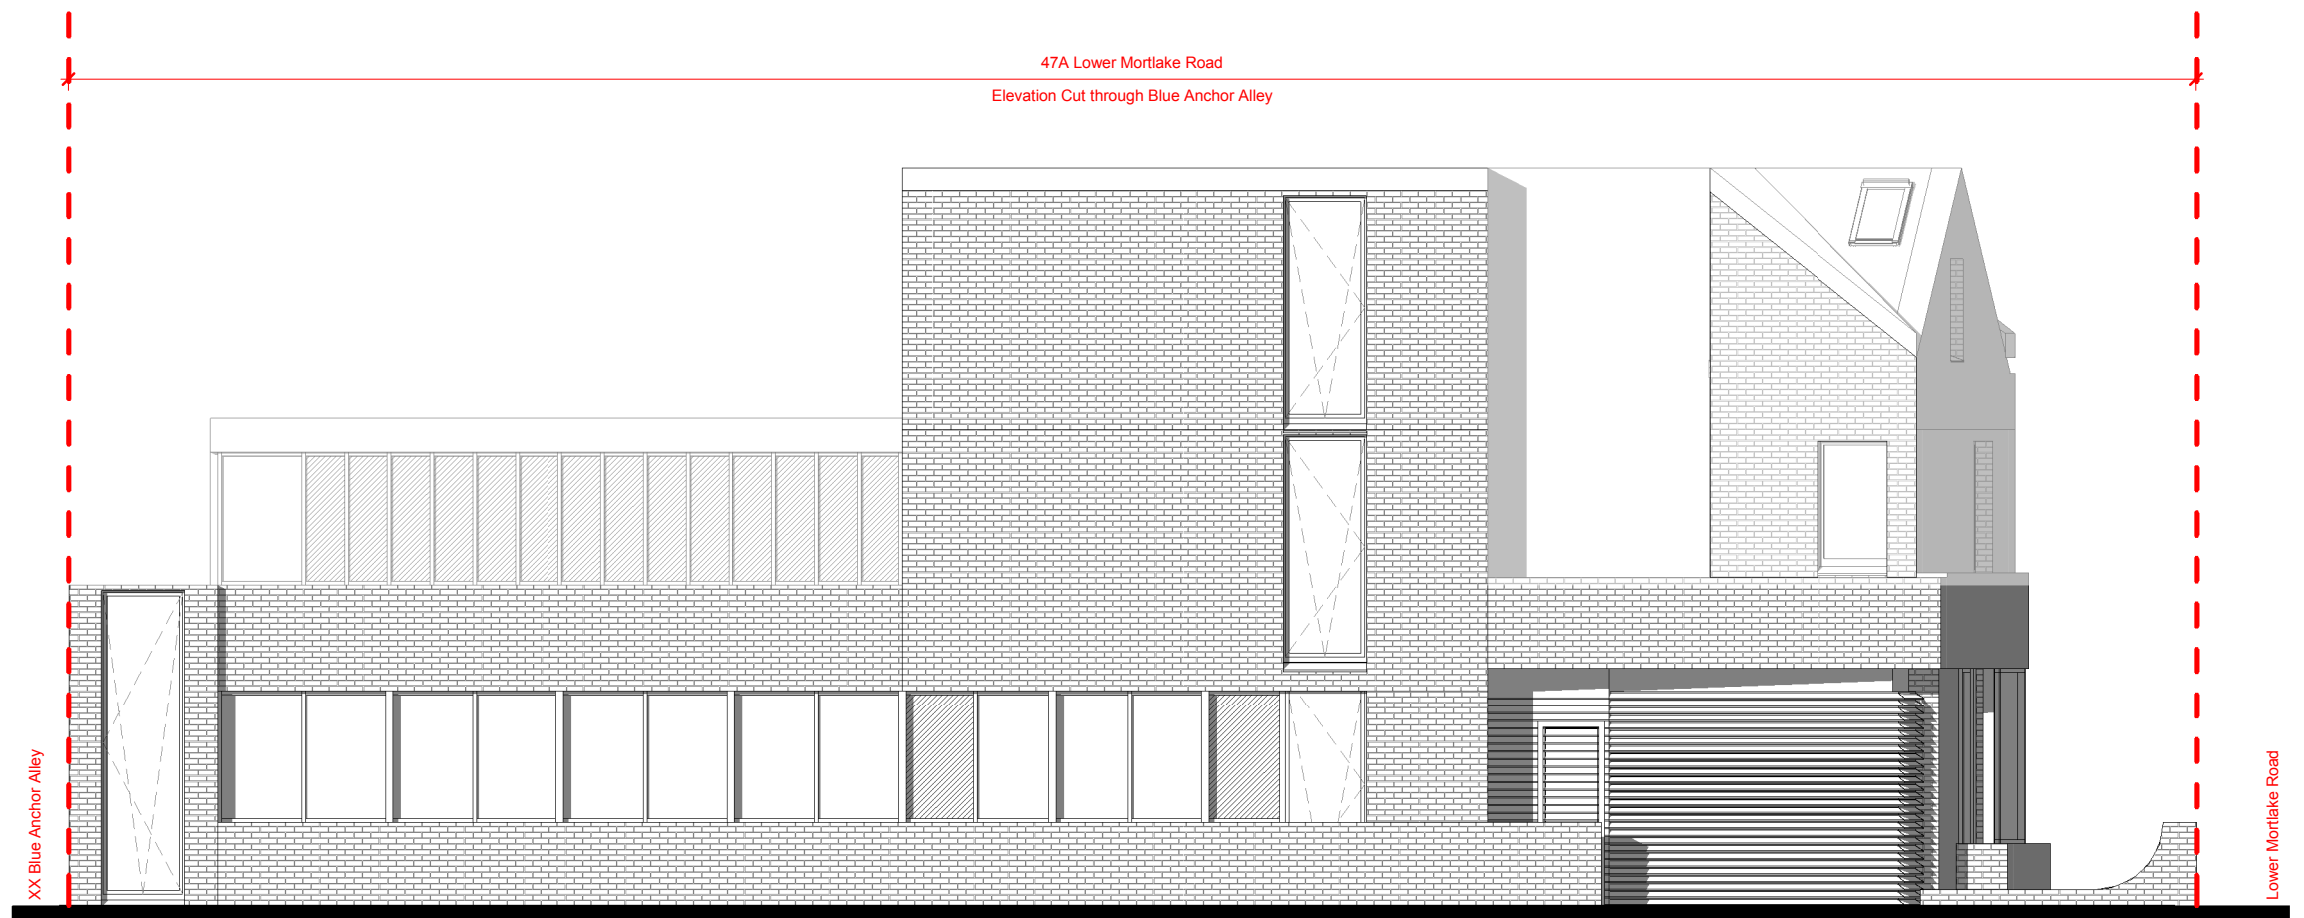

18/10/2019 16:49:57

Rev.	Description	Date	By
P1	Issued for Planning	22.10.19	CK

Status: Planning
 Drawn: CK
 Checked: ML

Project No: 1904
 Last Issued: 22.10.19

©Lynas Smith 2019
 Original drawing is A3. Do not scale from this drawing.

47a Lower Mortlake Road

Elevations

1 : 100@A3

**LYNAS
SMITH**

1904- LS-15-301_P1