



Existing Floor Plan

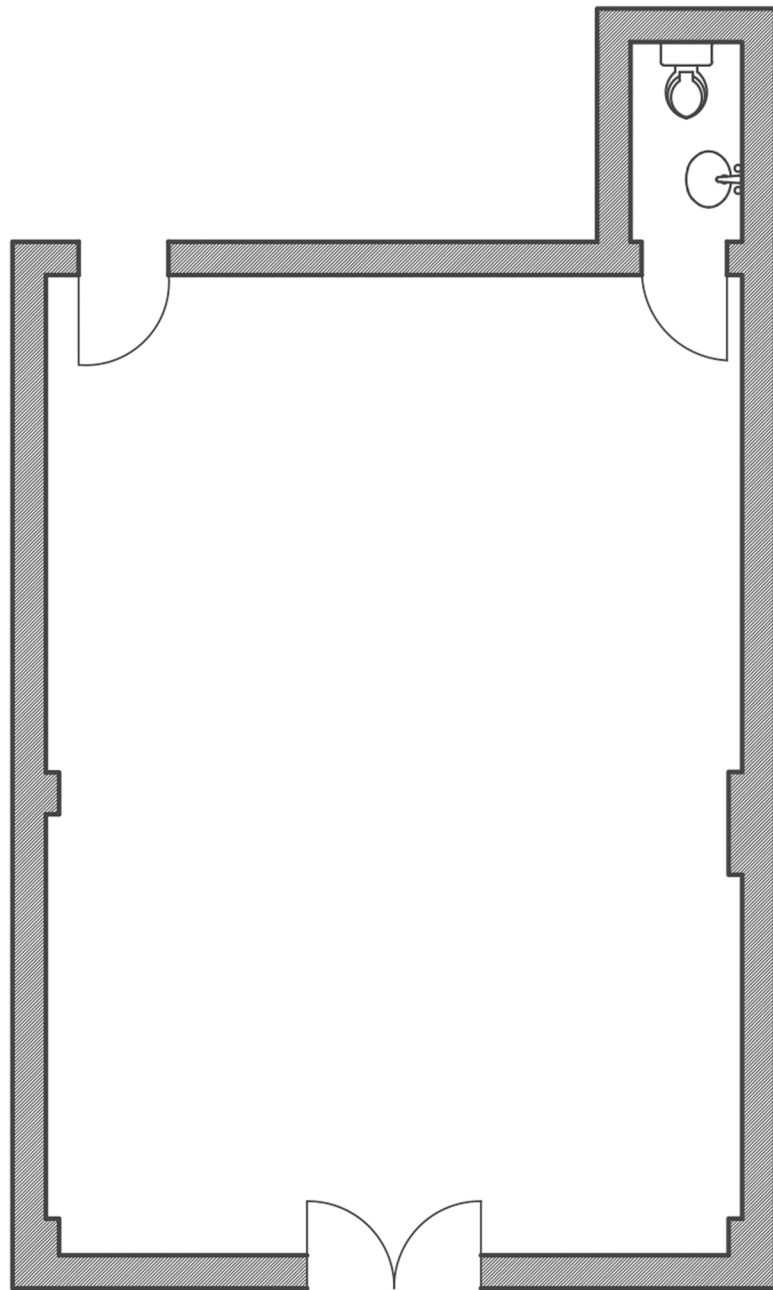

Proposed Floor Plan

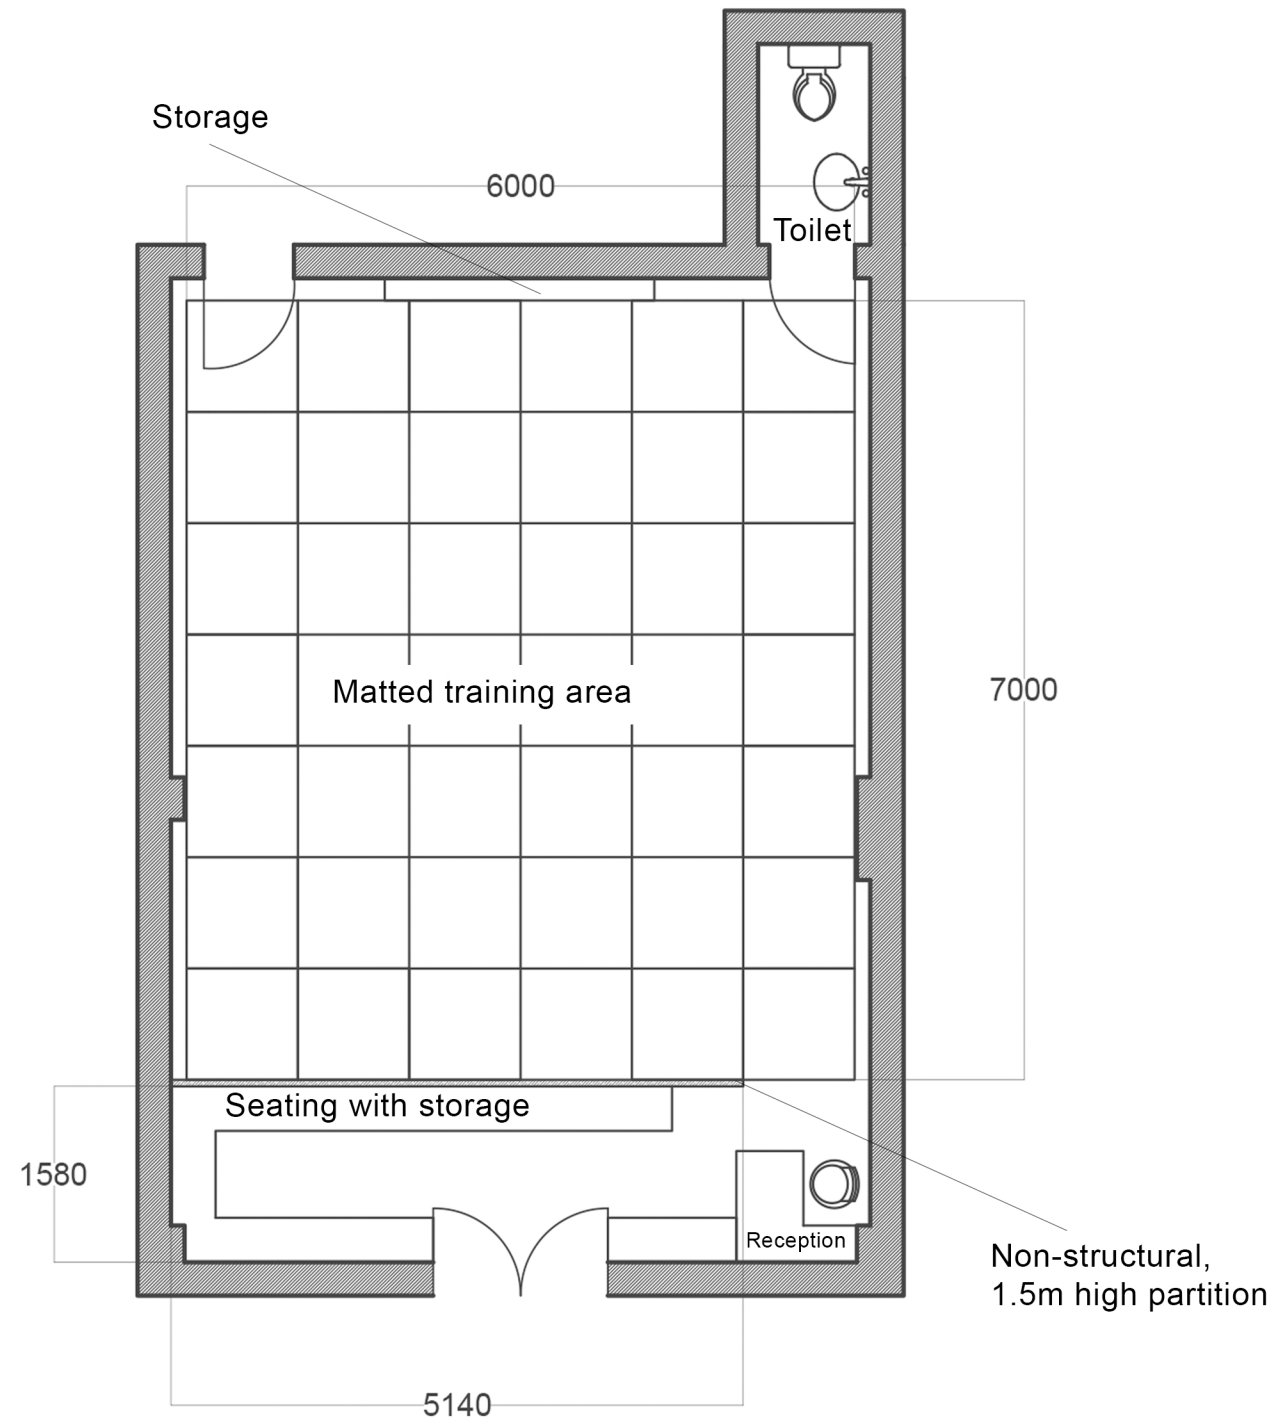

Key Plan:



Prepared for:
Total Power Team Limited

Prepared by:
R P-Y
Decorae

Project Title:
Total Power Team
87 High Street, Whitton
Change of Use A1 to D2

Drawing Title:
TPT 87 High Street Floor plan

Site address:
87 High Street, Whitton, TW2 7LD

Date: 17-11-2019

Scale: 1:50 @A3

All dimensions in millimetres

