


Current Shop Front Elevation



Proposed Shop Front Elevation

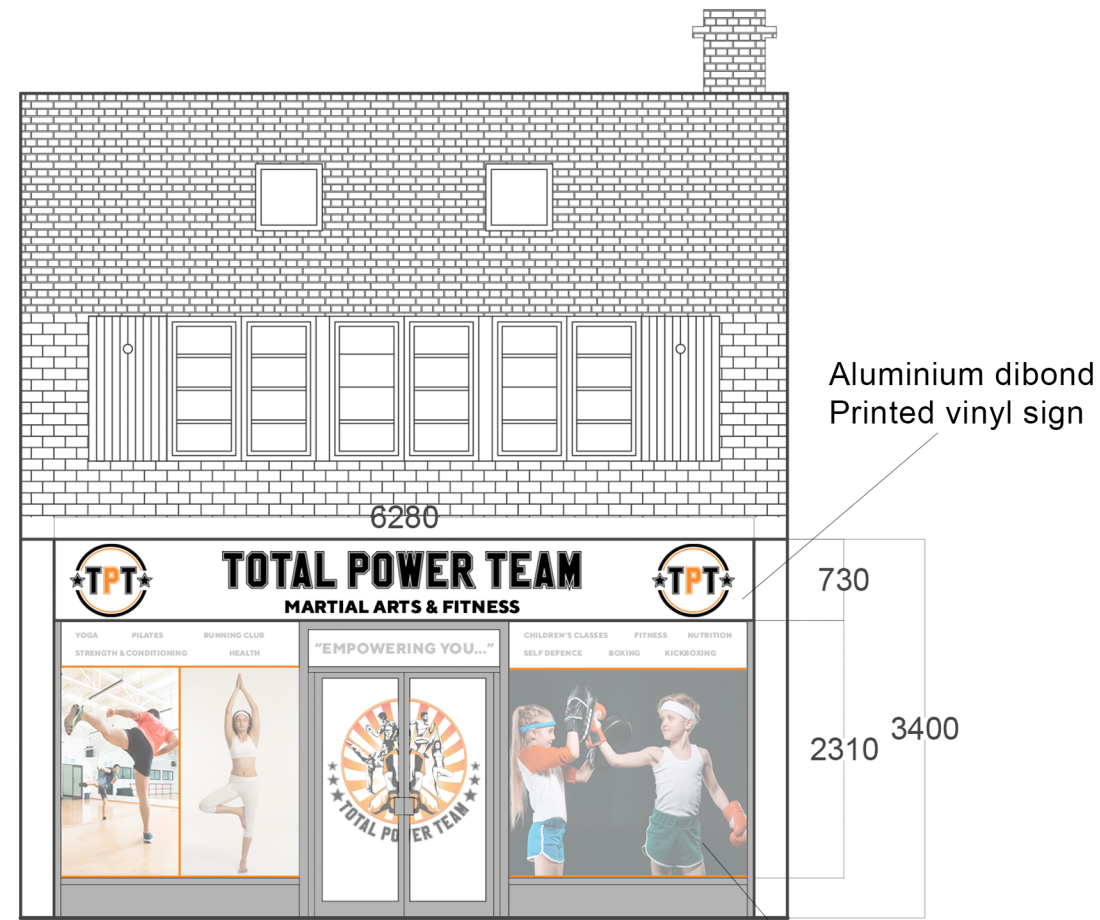

Aluminium dibond  
Printed vinyl sign

Contravision vinyl  
window stickers

Key Plan:



Prepared for:  
Total Power Team Limited

Prepared by:  
R P-Y  
Decorae

Project Title:  
Total Power Team  
87 High Street, Whitton  
Change of Use A1 to D2

Drawing Title:  
TPT 87 High Street Front Elevation

Site address:  
87 High Street, Whitton, TW2 7LD

Date: 17-11-2019

Scale: 1:50 @A3  
All dimensions in millimetres

Notes:  
SUBJECT TO SEPARATE  
ADVERTISEMENT CONSENT

Images are just to show concept and  
are not the finalised design

