

Parapet
+39.725 AOD

Roof
+38.150 AOD

Eighth FFL
+33.750 AOD

Seventh FFL
+30.750 AOD

Sixth FFL
+27.000 AOD

Fifth FFL
+23.700 AOD

Fourth FFL
+20.400 AOD

Third FFL
+17.100 AOD

Second FFL
+13.800 AOD


First FFL
+10.500 AOD

Ground FFL
+6.975 AOD

Commercial FFL
+6.300 AOD



6 Block D East Internal Courtyard Elevation
Scale: 1:100

 

General notes

All setting out must be checked on site
All levels must be checked on site and refer to Ordinance Datum Newlyn unless alternative Datum given
All fixings and weathers must be checked on site
All dimensions must be checked on site
This drawing must not be scaled
This drawing must be read in conjunction with all other relevant drawings, specification clauses and current design risk register
This drawing must not be used for land transfer purposes
Calculated areas in accordance with Assael Architecture's Definition of Areas for Schedule of Areas
This drawing must not be used on site unless issued for construction
Subject to survey, consultation and approval from all statutory Authorities

Revision Status:
P=Preliminary
C=Contract

© 2019 Assael Architecture Limited

Assael Architecture Limited has prepared this document in accordance with the instructions of the Client under the agreed Terms of Appointment. This document is for the sole and specific use of the Client and Assael Architecture shall not be responsible for any use of its contents for any purpose other than that for which it was prepared and provided. Should the Client require to pass electronic copies of the document to other parties, this should be for co-ordination purposes only, the whole of the file should be so copied, but no professional liability or warranty shall be extended to other parties by Assael Architecture in this connection without the explicit written agreement thereto by Assael Architecture Limited.

Drawing notes

Electronic file reference
MNR-AA-BLD-ZZ-DR-A-4405


Status R:	Revision	Date	DRN	CHK	CDM
1	For Planning	18/02/19	CC	HB	
2	Planning Issue	20/11/19	CC	HB	

Purpose of information

The purpose of the information on this drawing is for:

Planning	<input checked="" type="checkbox"/>
Information	<input type="checkbox"/>
Comment	<input type="checkbox"/>
Client approval	<input type="checkbox"/>
Construction	<input type="checkbox"/>

All information on this drawing is not for construction unless it is marked for construction.

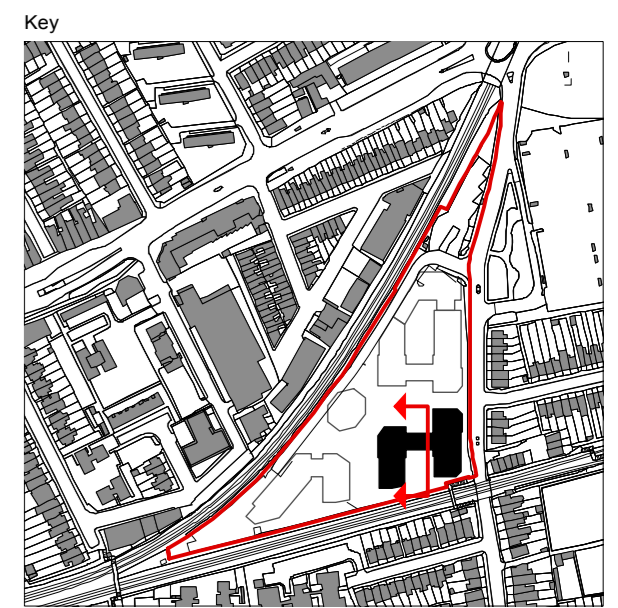

Client
Avanton

Project title
**A3004
Manor Road Richmond**

Drawing title
**Internal Courtyard East Elevation
Block D Elevations**

Scale @ A1 size
1:100

Date
Feb '19

Drawing N°
MNR-AA-BLD-ZZ-DR-A-4405

Status & Revision
R2

