



FRONT ELEVATION




EAST ELEVATION

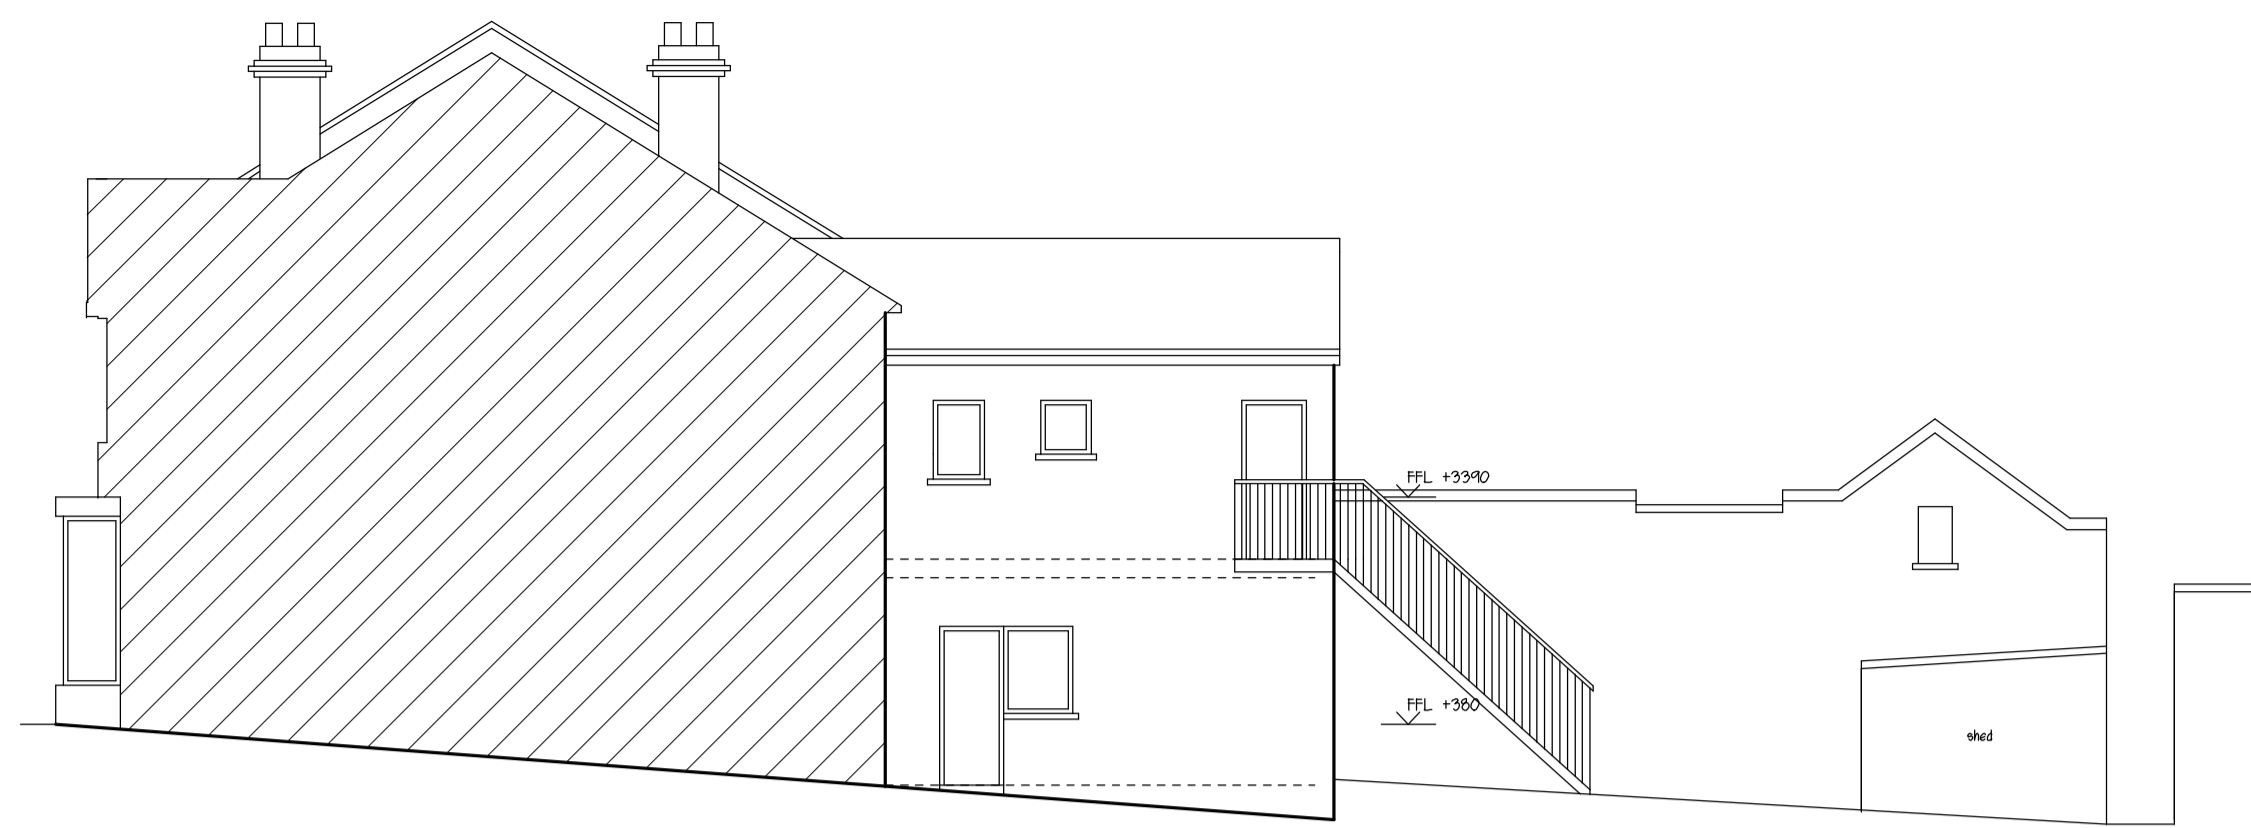


REAR ELEVATION

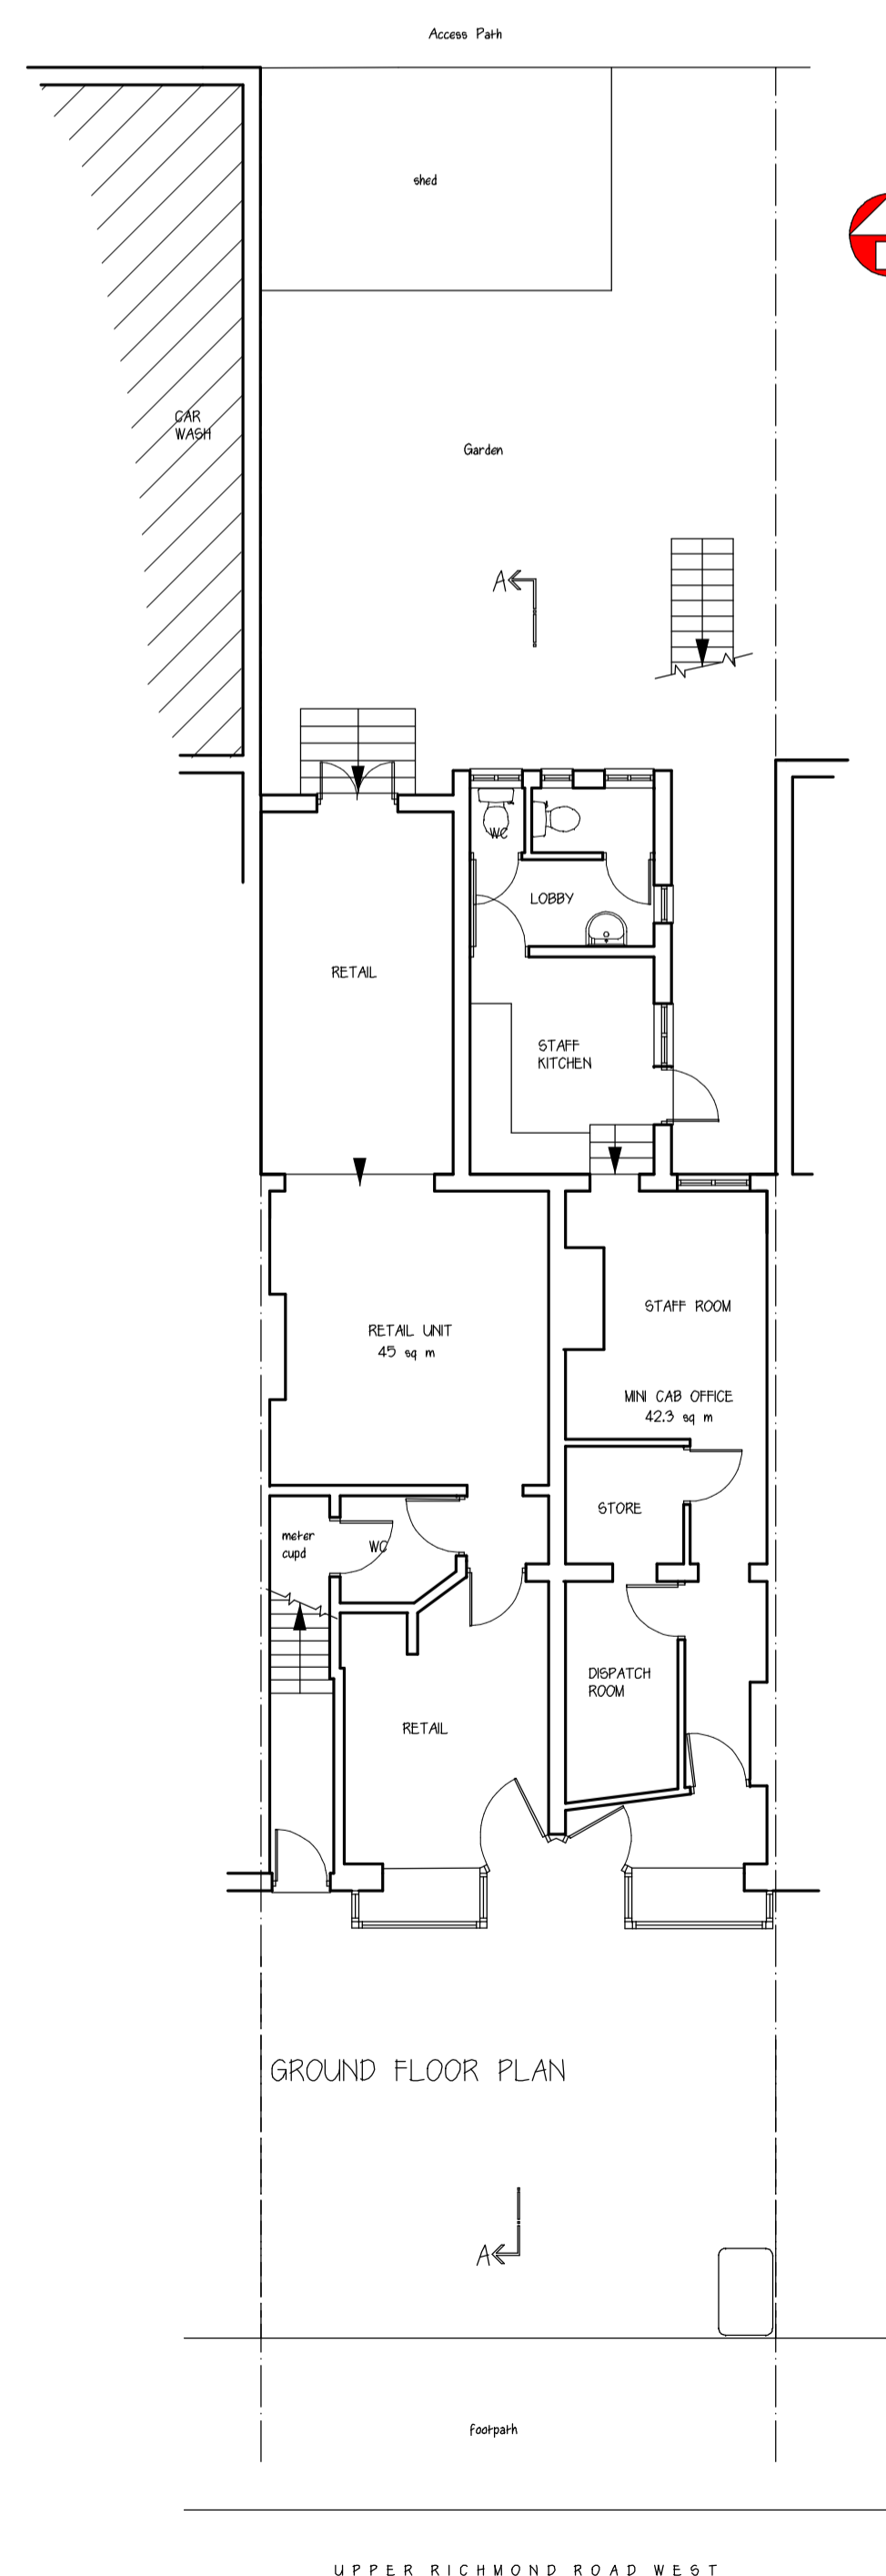


GROUND FLOOR PLAN

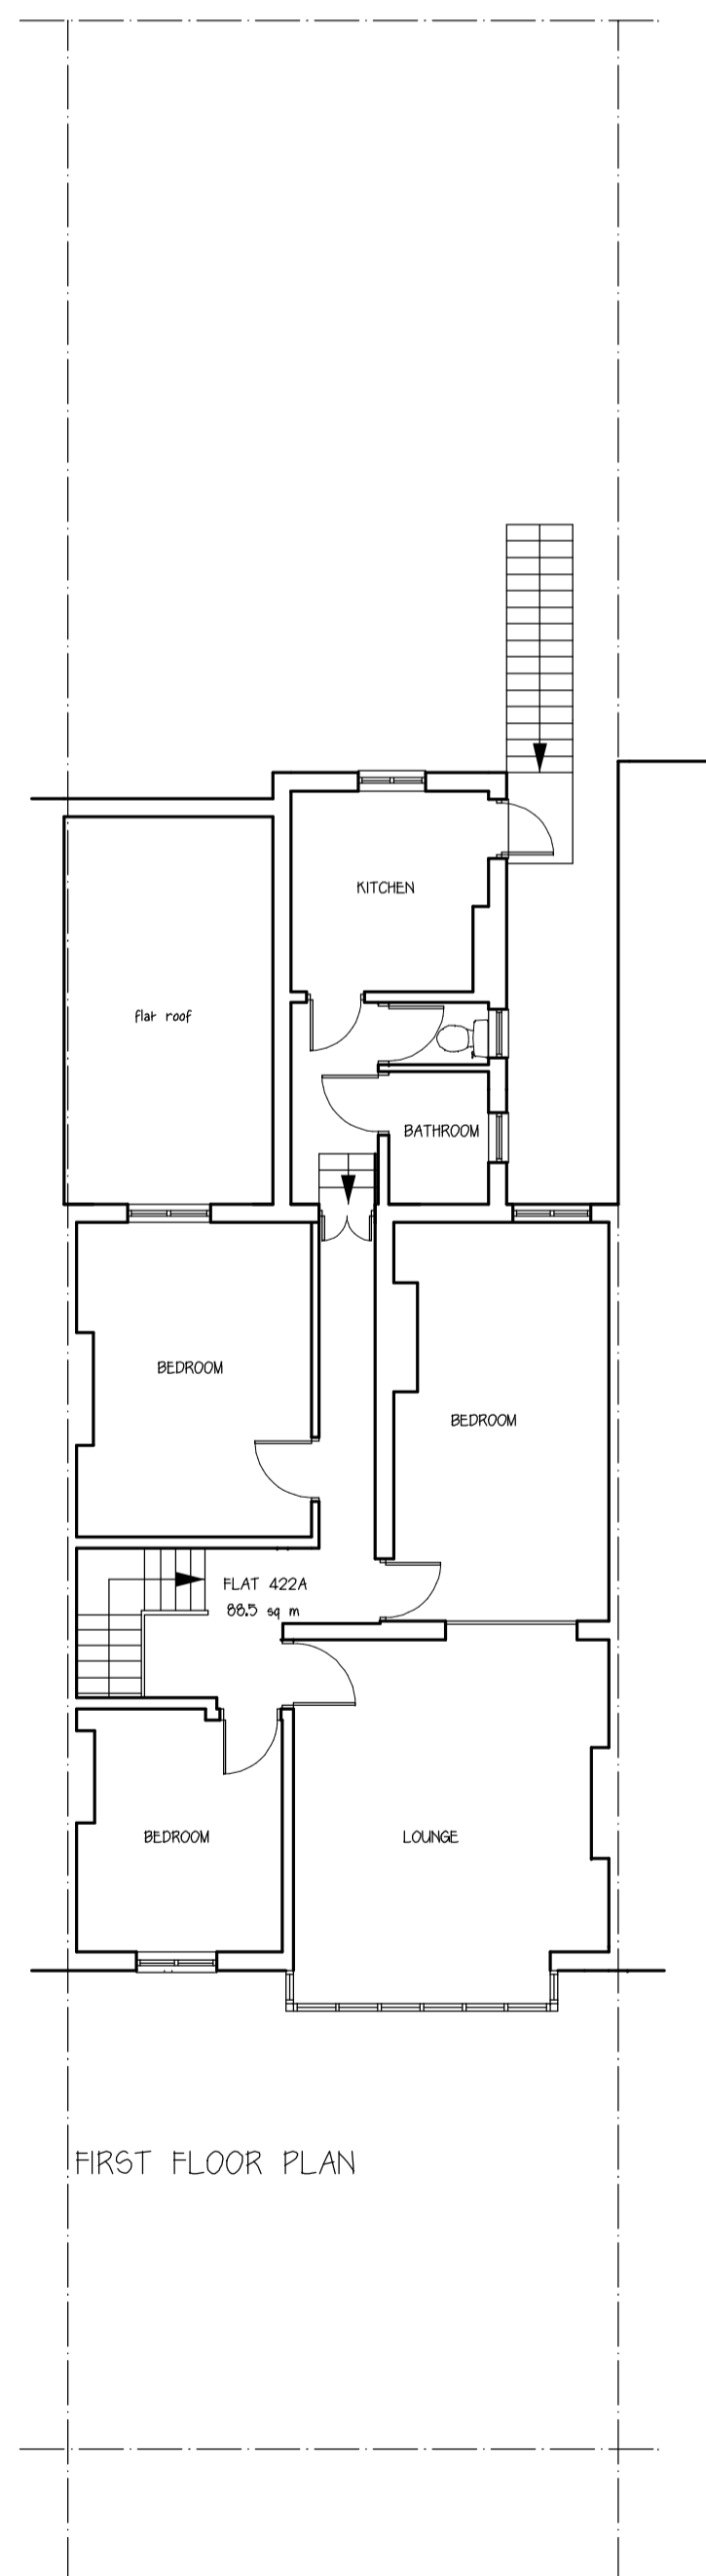

FIRST FLOOR PLAN

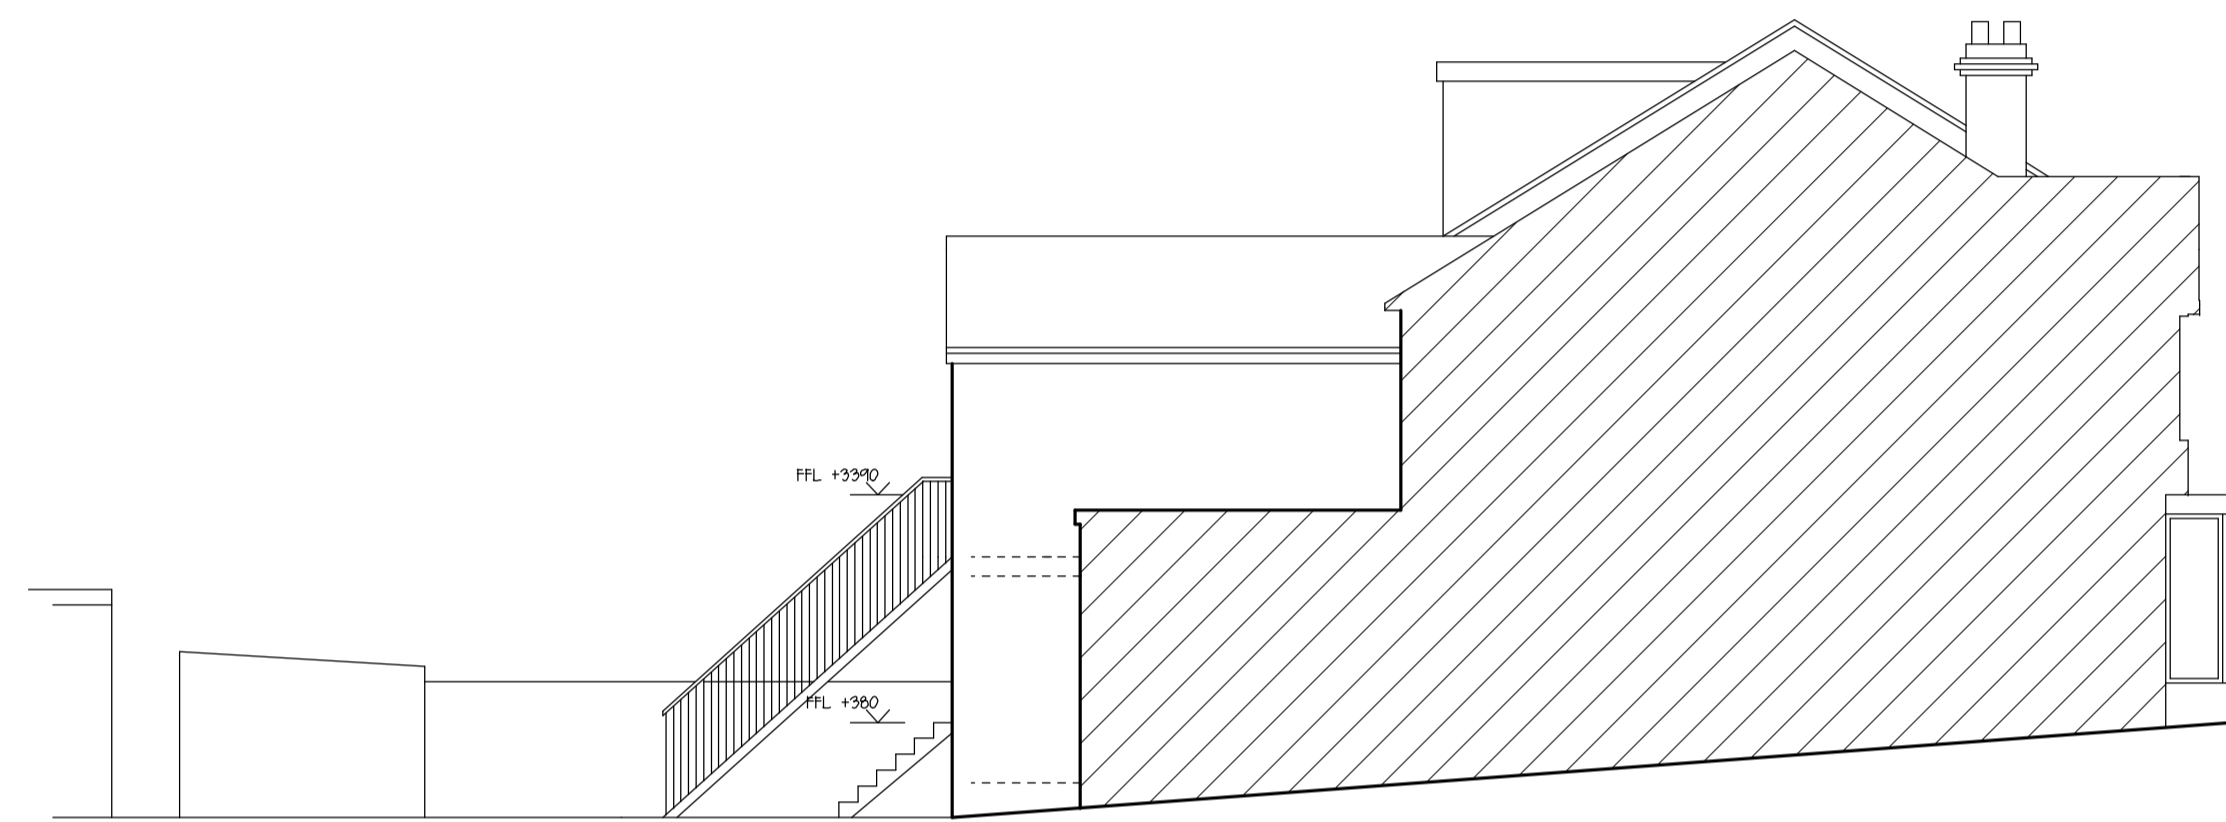


WEST ELEVATION

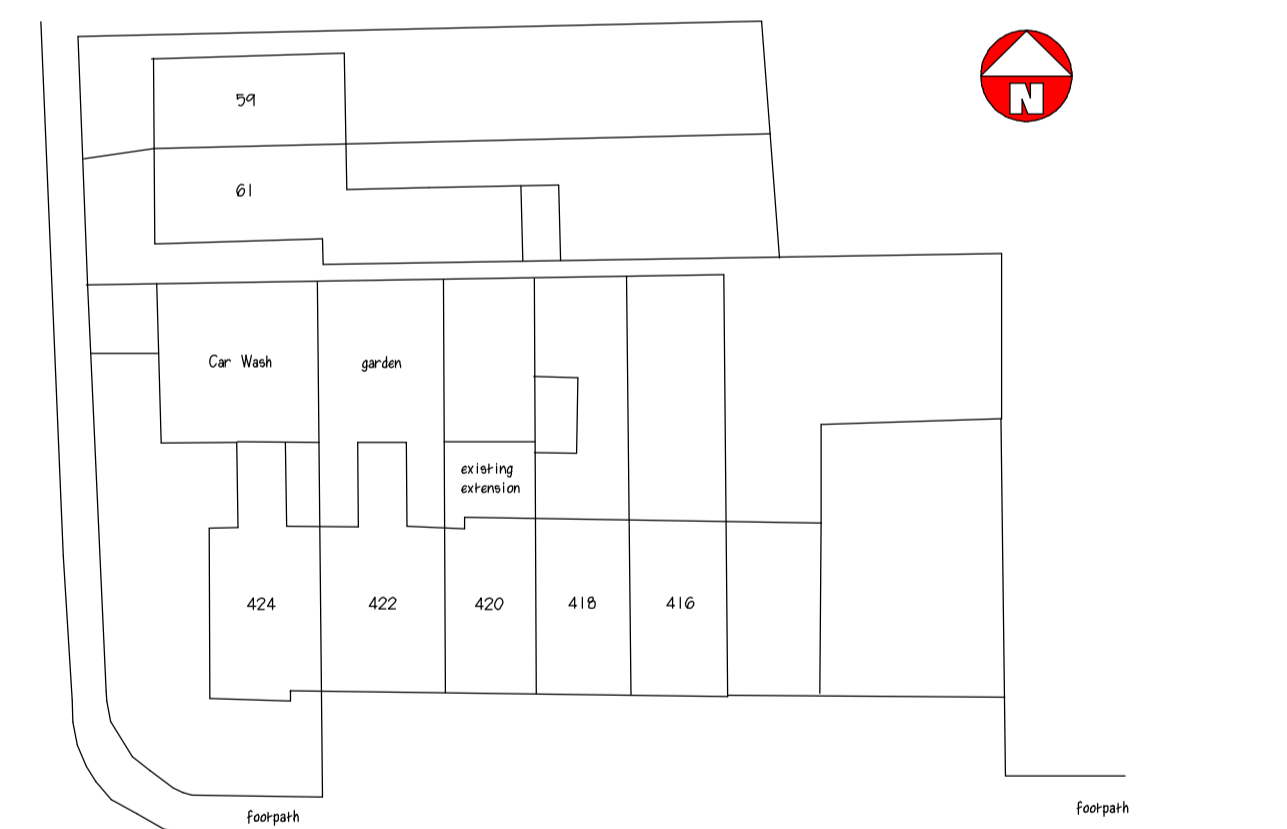


BLOCK PLAN

Scale 1:500

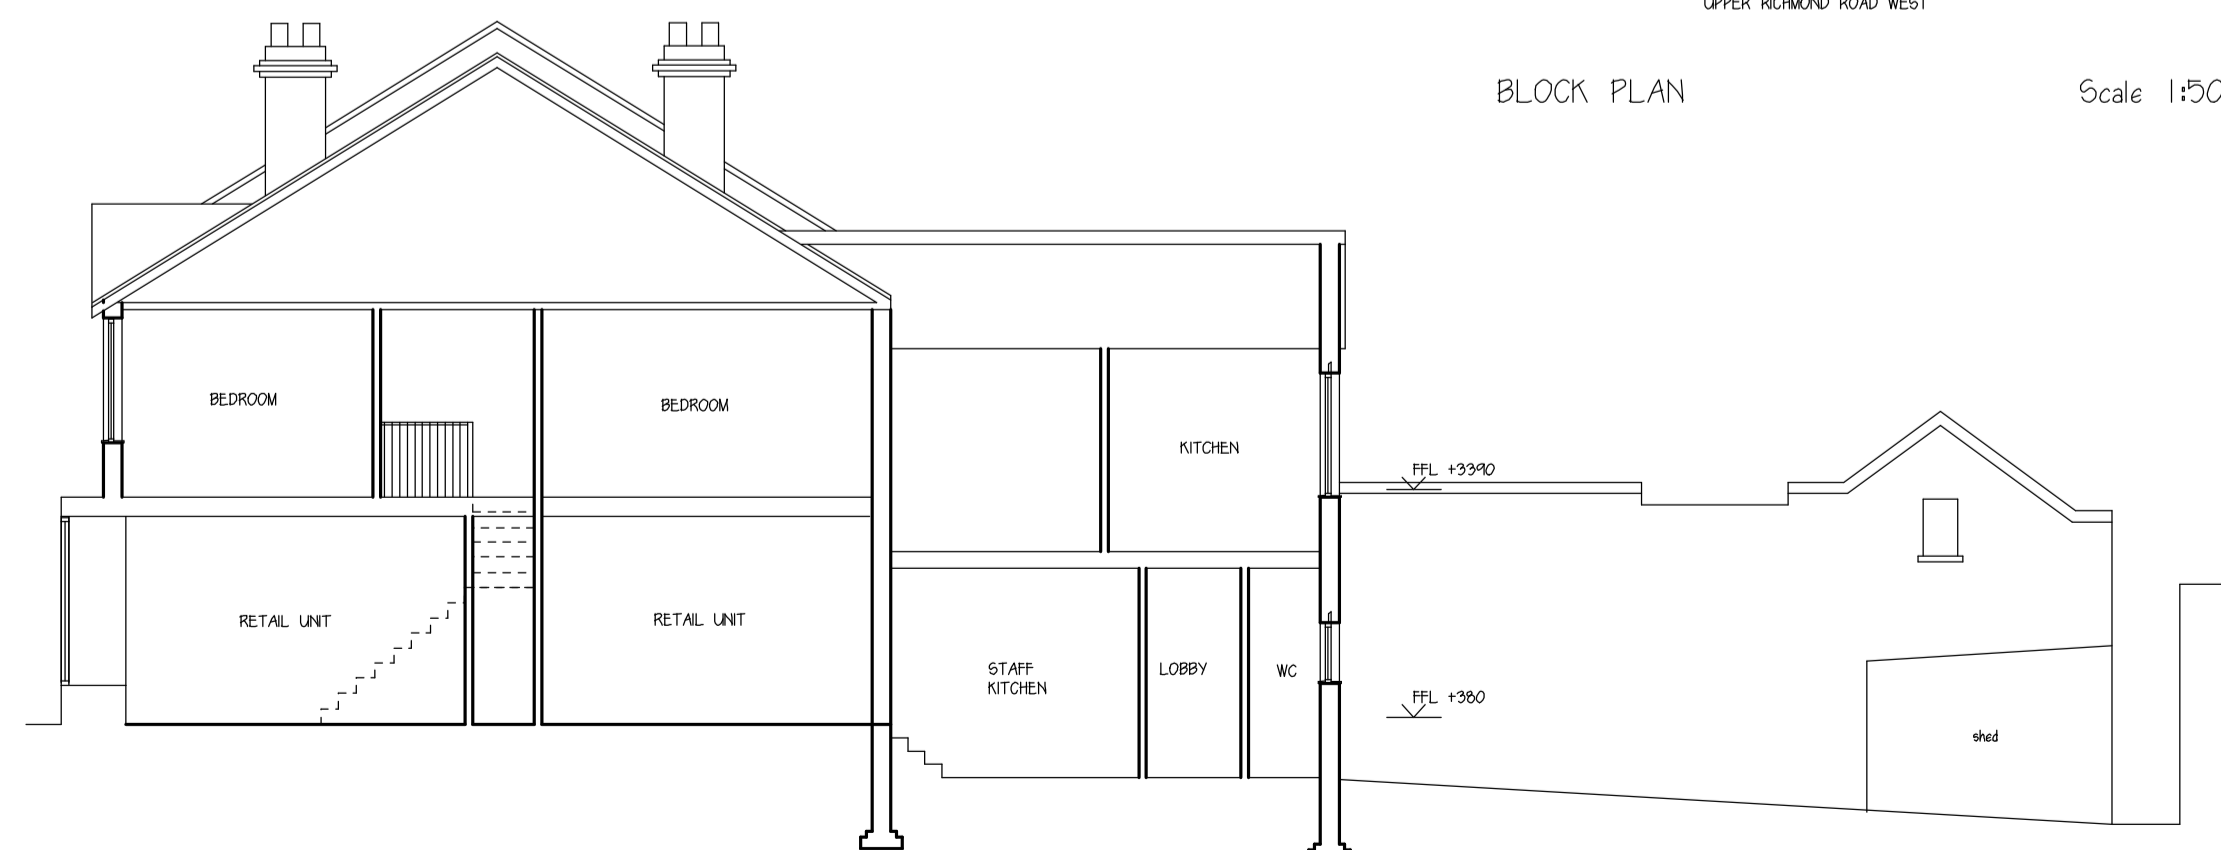

SECTION A-A

Date	Revisions
© Copyright	

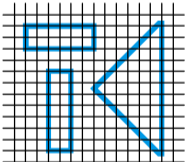  
**TERENCE M. G. KEARNEY** Bsc (Hons) Dip. Arch  
 REGISTERED ARCHITECT  
 217 MORTLAKE ROAD, RICHMOND, SURREY, TW9 4EW  
 TEL: (0208) 392 2300 FAX: (0207) 183 7077  
 EMAIL: terencekearney@hotmail.com

Client  
**SHEEN PROPERTY HOLDINGS LTD**

Job Title  
**422 UPPER RICHMOND ROAD WEST  
 SW14 7JX:  
 PROPOSED EXTENSION & CONVERSION**

Drawing Title  
**EXISTING PLANS & ELEVATIONS**

Scale 1: 100 A1 Sheet A1

Date AUG '16 Drawn by T.K.

Drq. No. 2016/4/PL1 Rev. -