



1 LOCATION PLAN AS PRE-EXISTING

EX-L-P SCALE: 1:1250 @ A3




1 FRONT ELEVATION PHOTOGRAPH

NTS



1 REAR ELEVATION PHOTOGRAPH

NTS

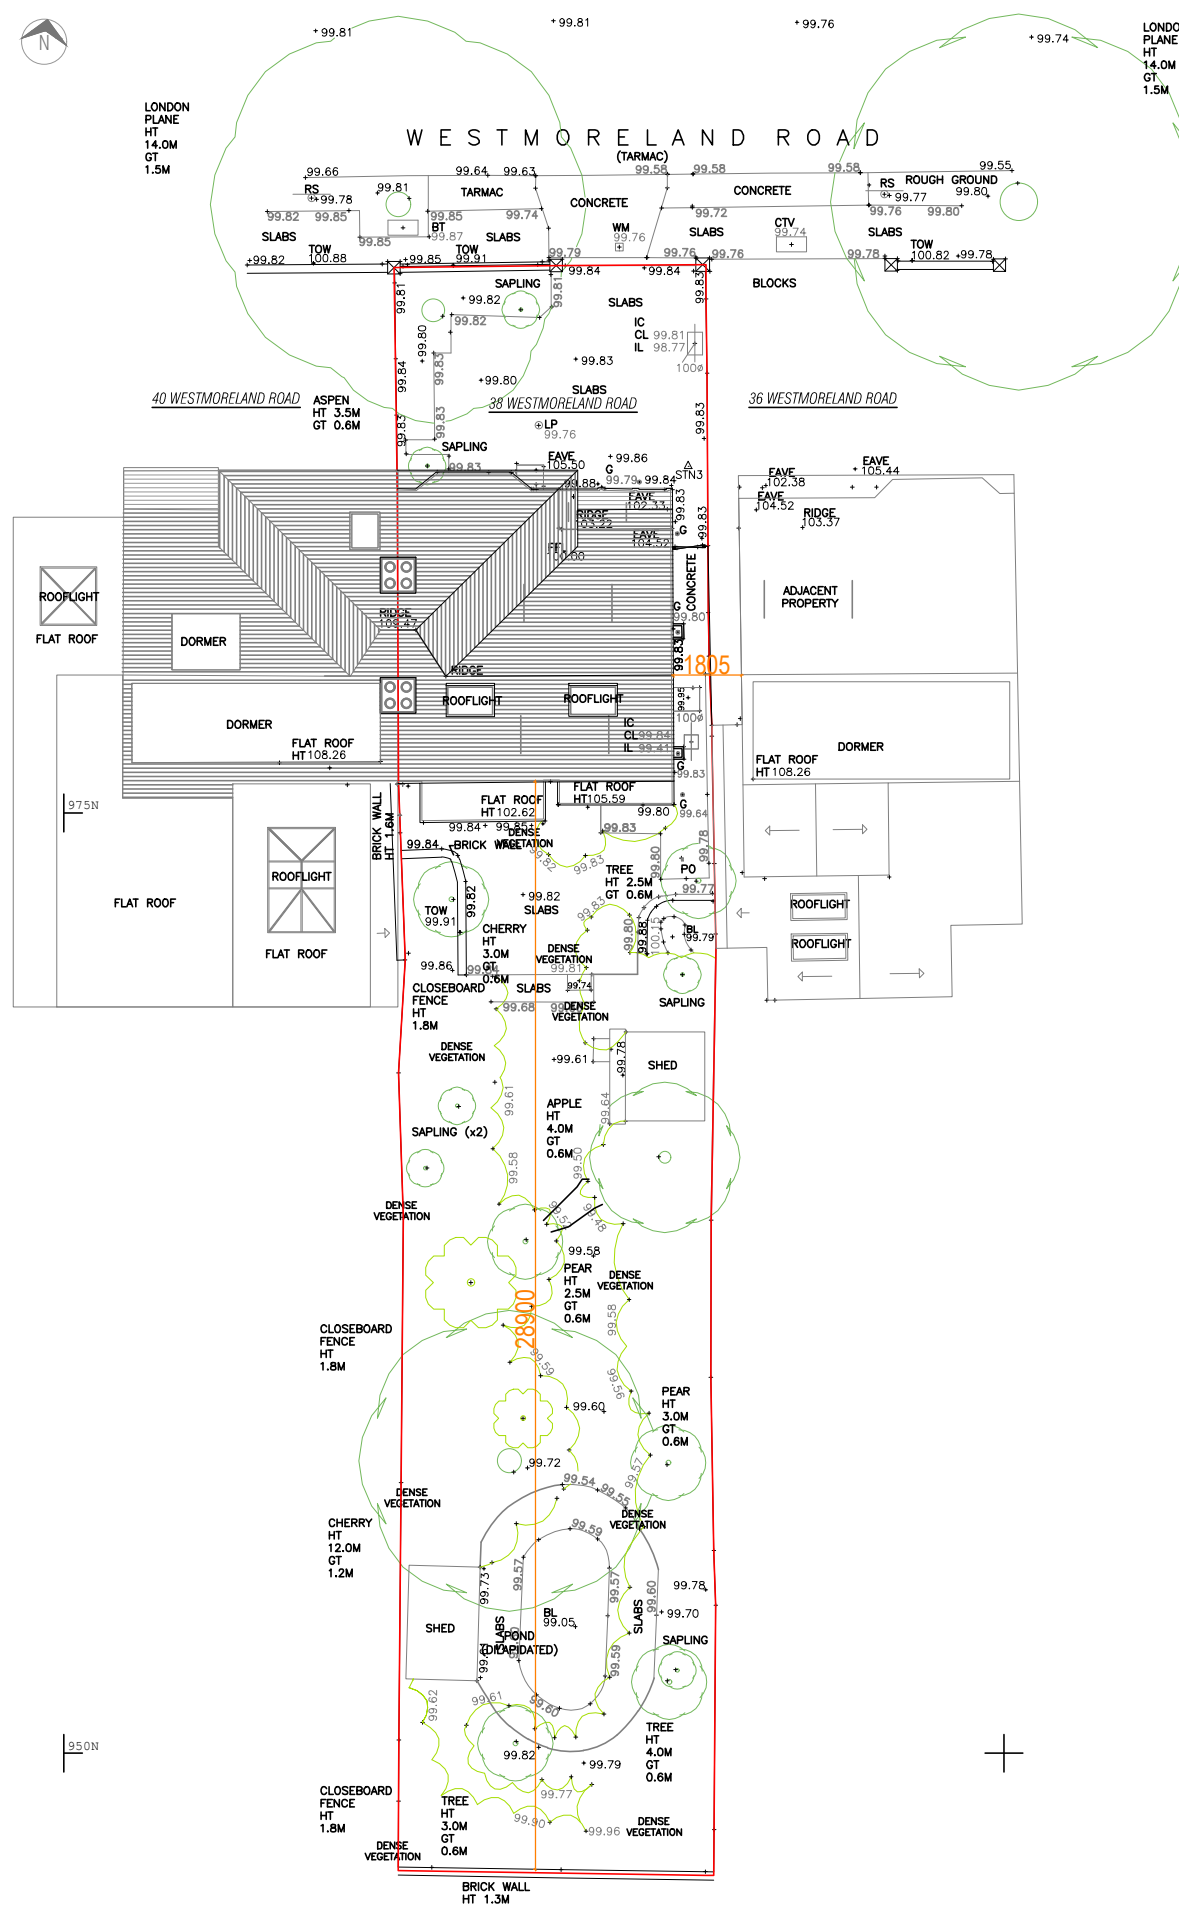

1 SITE PLAN AS PRE-EXISTING


EX-S-P SCALE: 1:200 @ A3 // 1:100 @ A1

**DISCLAIMER:**  
 Dimensions to be verified on site. Only figured dimensions to be used and any discrepancies in dimensions are to be reported to RJHA. No dimensions are to be scaled from printed drawings. Any areas indicated on this drawing are for guidance only. No responsibility is taken for their accuracy.  
 There is a risk of injury or death in construction if works are not properly planned and supervised. The contractor must not undertake any elements of the work without first having carried out the necessary risk assessments and prepare detailed method statements.

**NOTES**

STAGE  
**PLANNING**

KEY

 

REV.	DESCRIPTION:	BY	DATE
A	GARDEN ANNEX ELEVATIONS	CCS	23.01.18

**RICHARD JAMES HASTINGS ARCHITECTURE**  
 A: 26 ADAM AND EVE MEWS, W8 6UJ.  
 E: CONTACT@RJHARCHITECTURE.COM

<b>Client</b>	MR A. BRUSAROSCO & MS P. WALKER
<b>Address</b>	38 WESTMORELAND ROAD, SW13 9RY
<b>TITLE</b>	LOCATION, SITE AND ROOF PLAN AS PRE-EXISTING
<b>DRAWING</b>	170037 EX-L&S-P
<b>REV.</b>	A
<b>SCALE</b>	AS STATED
<b>STATUS</b>	PLANNING
<b>DRAWN</b>	CCS
<b>DATE</b>	20.12.2019
<b>CHECKED</b>	RJH