



NORTH

 


NOTES:  
DO NOT SCALE FROM THIS DRAWING. ALL DIMENSIONS TO BE CHECKED ON SITE. ALL OMISSIONS AND DISCREPANCIES TO BE REPORTED TO THE ARCHITECT IMMEDIATELY.

ALL RIGHTS RESERVED. THIS WORK IS COPYRIGHT AND CANNOT BE REPRODUCED OR COPIED OR MODIFIED IN ANY FORM OR BY ANY MEANS, GRAPHIC ELECTRONIC OR MECHANICAL, INCLUDING PHOTOCOPIING WITHOUT THE WRITTEN PERMISSION OF SQUIRE AND PARTNERS ARCHITECTS.

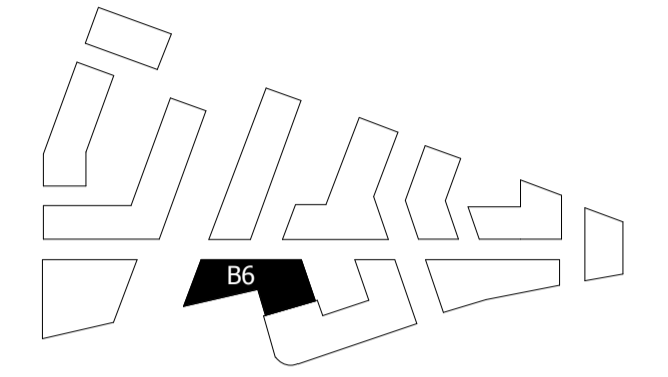

NOTE:  
[Red dashed box symbol] WHEELCHAIR ACCESSIBLE UNIT / CONVERTIBLE UNIT

[Dashed circle symbol] WHEELCHAIR TURNING AREA

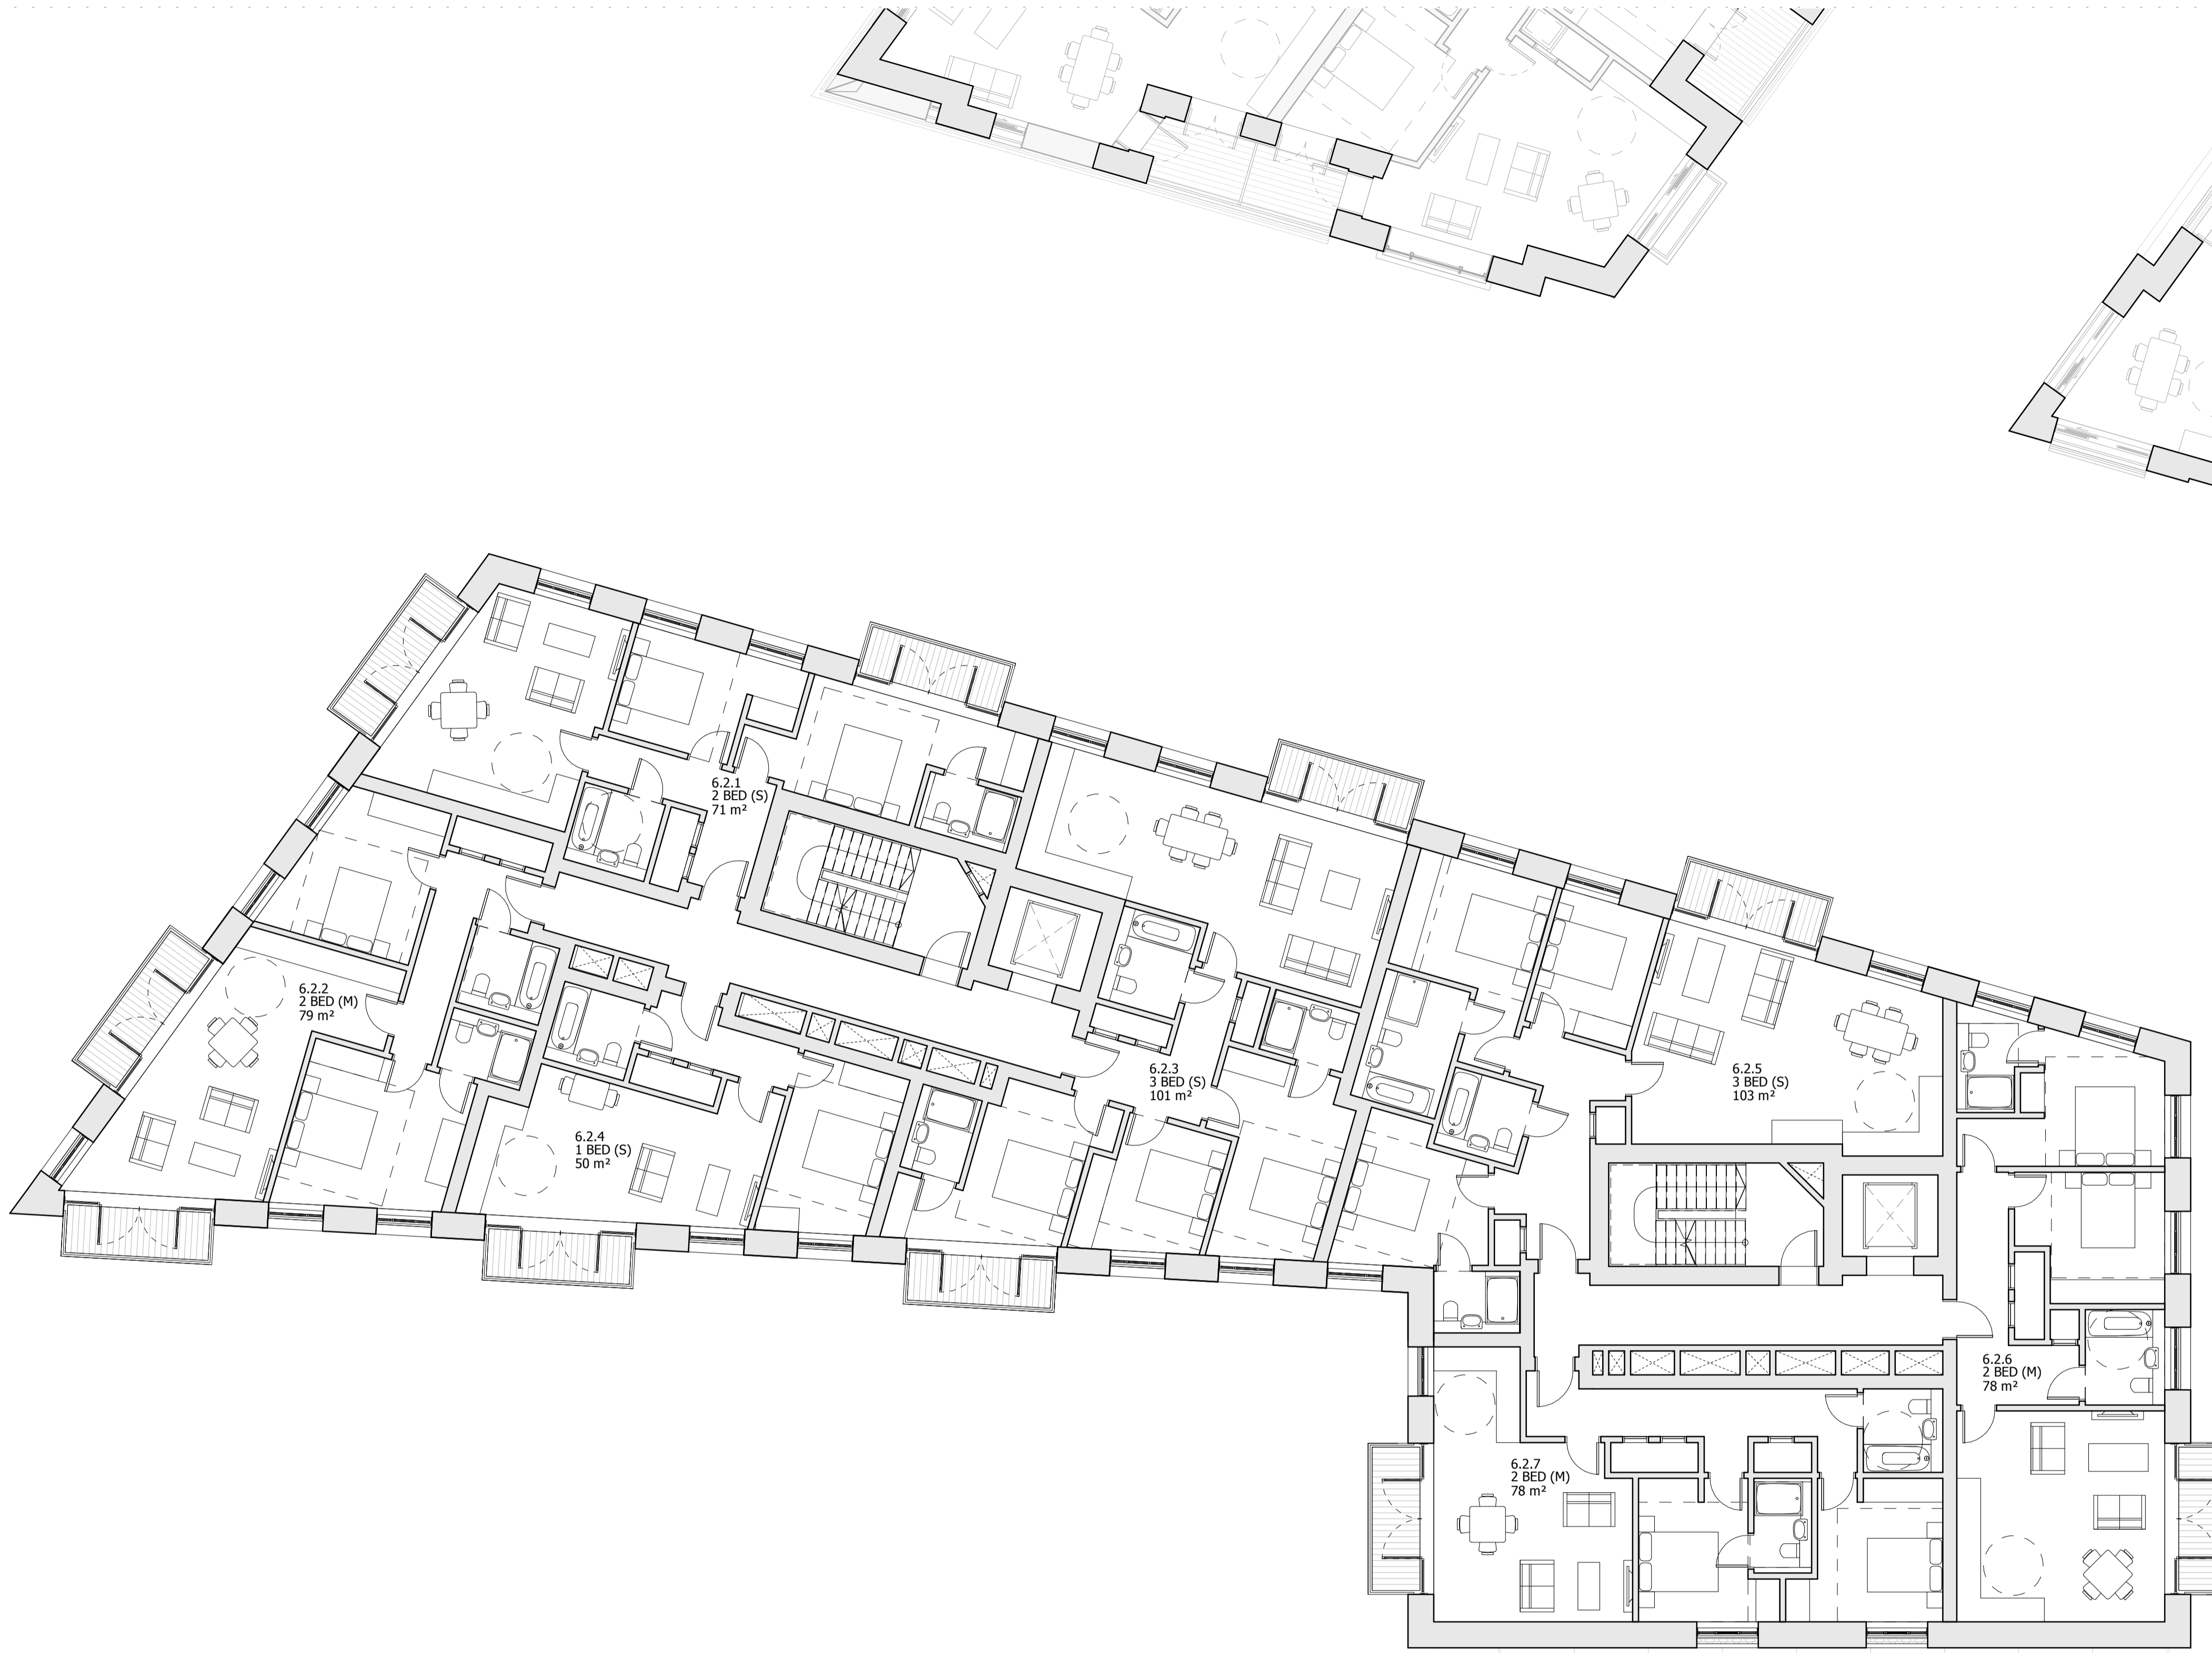

Revision description	Date	Check	Rev

## SQUIRE & PARTNERS

The Department Store  
248 Ferndale Road London SW9 8FR  
T: 020 7278 5555 F: 020 7239 0495

info@squireandpartners.com  
www.squireandpartners.com

Project  
**Stag Brewery**  
Richmond

Drawing  
**BUILDING 06 - PROPOSED SECOND FLOOR PLAN**

Drawn	Date	Scale
KH	10/07/19	1:100 @ A1 1:1:100 @ A3
Job Number	Drawing number	Revision
16019	C645_B06_P_02_001	

