



- LEGEND**
- GENERAL**
- Site Planning Application Boundary
  - School Planning Application Boundary
  - Existing Surface Level
  - Proposed Surface Level
  - Top of Wall Level
  - Finished Floor Level (Internal)
- PAVING**
- Paving Type 1: Stone pavers for outdoor
  - Paving Type 2: Stone paving for shared surface
  - Paving Type 5: Stone flag paving for paths and entrances
  - Paving Type 8: Reveal border gravel
  - Paving Type 9: Artificial stone flag paving
  - Paving Type 10: School rated asphalt paving with 300mm granite base
  - Paving Type 11: Porous Macadam MCCA surfacing
  - Paving Type 12: 30 gravel grass
  - Paving Type 14: Resealable surfacing Colour light green
- STRUCTURES**
- Fence Type 1: 1.2m high fence for school
  - Fence Type 2: 2.0m high fence for school
  - Fence Type 3: 4.0m high fence super rebound fence for school
  - Fence Type 4: 2.5m high clear acoustic fence for school
  - Fence Type 5: Green screen Details to be secured via conditions
  - Gate Type 1: Double door gate for school
- FURNITURE**
- Seat Type 1: Concrete bench
  - Cycle Stand Type 1: Sheltered cycle rack galvanneal steel
  - Two Tier Cycle Shelter: 20 space per module
  - Retaining Wall: Retaining wall with fence
  - Tree Surround Type 1: Root board gravel
- PLANTING**
- Short Mown Grass
  - Existing Grass
  - Planting Mix: Mixed perennial and evergreen planting
  - Hedge Type 1: 1.0m high hedge
  - Hedge Type 2: 1m high hedge
  - Existing Hedge: Maintained
  - Meadow Planting: Mixed meadow planting
  - Existing Trees to be Retained: Protected during all works
  - Proposed Trees
- LIGHTING**
- Lighting Column: To lighting designer's details
  - Lighting Column: To lighting designer's details
  - Sports Lighting Column: To lighting designer's details
  - Sports Lighting Column: To lighting designer's details

**01 SCHOOL INTERIM DESIGN - PLAN**  
Scale 1: 500 @A1

rev	details	by	date	rev	details	by	date
D00	Issue for Planning Draft	RJ	16.01.2018	D08	Updated for Planning	RM	16.12.2019
D01	Issue for Information	RJ	17.01.2018	D09	Updated for Planning	RM	18.12.2019
D02	Issue for Planning	RJ	09.02.2018				
D03	Issue for Planning	RJ	13.02.2018				
D04	Updated for Planning	RJ	19.03.2019				
D05	Updated for Planning	GP	26.04.2019				
D06	Updated for Planning	CL	24.09.2019				
D07	Updated for Planning	RM	30.09.2019				

**Notes**

- Do not scale from drawing, use figured dimensions only
- All dimensions to be checked onsite
- This drawing to be read in conjunction with all other Gillespies drawings and specifications

 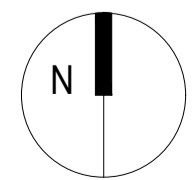

Project title  
**STAG BREWERY**

Drawing title  
**School Landscape GA Plan (Interim)**

Drawing number  
**P10736-00-001-132**

Drawing Status  
**DESIGN**

Date  
16.01.18

Scale  
1:500 @A1

Revision  
**D09**

Drawn  
RJ

Checked  
RC

Client  
**DARTMOUTH CAPITAL**  
Alameda House, 90-100 Sydney Street, London E9 3JX UK

**GILLESPIES**  
1 St John's Square, London EC1M 4JH  
P: 020 7533 2629 F: 020 7533 3990 E: design@gilispies.co.uk

© copyright GILLESPIES LLP, all rights reserved