


- LEGEND**
- GENERAL**
- Site Planning Application Boundary
 - School Planning Application Boundary
 - Existing Surface Level
 - Proposed Surface Level
 - Top of Wall Level
 - Finished Floor Level (Internal)
- PAVING**
- Paving Type 1: Stone pavers for footpaths
 - Paving Type 2: Stone paving for shared surfaces
 - Paving Type 5: Stone flag paving for plazas and entrances
 - Paving Type 8: Artificial stone flag paving
 - Paving Type 9: Artificial stone flag paving
 - Paving Type 10: Softfoot raised asphalt paving with 300mm granite kerb
 - Paving Type 11: Macasport HDPE surfacing Colour dark green
 - Paving Type 12: 30 artificial grass
 - Paving Type 13: Rubber surfacing for playground
 - Paving Type 14: Macasport surfacing Colour light green
- STRUCTURES**
- Fence Type 1: 1.2m high fence for school
 - Fence Type 2: 3.0m high fence for school
 - Fence Type 3: 4.5m high ball top super rebound fence for school
 - Fence Type 4: 2.5m high clear acoustic fence for school
 - Fence Type 5: Glass fence
 - Gate Type 1: Double door gate for school
- FURNITURE**
- Seat Type 1: Concrete bench
 - Cycle Stand Type 1: Sheffield cycle hoop - galvanneal steel
 - Two Tier Cycle Shelter: 20 spaces per module
 - Retaining Wall: Retaining wall with fence
 - Tree Surround Type 1: Resin bound gravel
- PLANTING**
- Short Mown Grass
 - Planting Mix: Mixed perennials and evergreen planting
 - Hedge Type 1: 1.5m high hedge
 - Hedge Type 2: 1m high hedge
 - Existing Hedge: Maintained
 - Meadow Planting: Mixed meadow planting
 - Existing Trees to be Retained: Protected during all works
 - Proposed Trees
- LIGHTING**
- Lighting Column: To lighting designer's details
 - Lighting Column: To lighting designer's details
 - Sports Lighting Column: To lighting designer's details
 - Sports Lighting Column: To lighting designer's details

01 SCHOOL FINAL DESIGN - PLAN
Scale 1: 500 @A1

rev	details	by	date	rev	details	by	date
D00	Issue for Planning Draft	RJ	16.01.2018	D08	Planning Substitution	RM	30.09.2019
D01	Issue for Planning	RJ	02.02.2018	D09	Planning Substitution	RM	16.12.2019
D02	Issue for Planning	RJ	09.02.2018	D10	Planning Substitution	RM	18.12.2019
D03	Issue for Planning	RJ	14.02.2018				
D04	Planning Substitution	RJ	11.04.2019				
D05	Planning Substitution	GP	26.04.2019				
D06	Planning Substitution	YA	13.09.2019				
D07	Planning Substitution	CL	23.09.2019				

Notes

- Do not scale from drawing, use figured dimensions only
- All dimensions to be checked onsite
- This drawing to be read in conjunction with all other Gillespies drawings and specifications

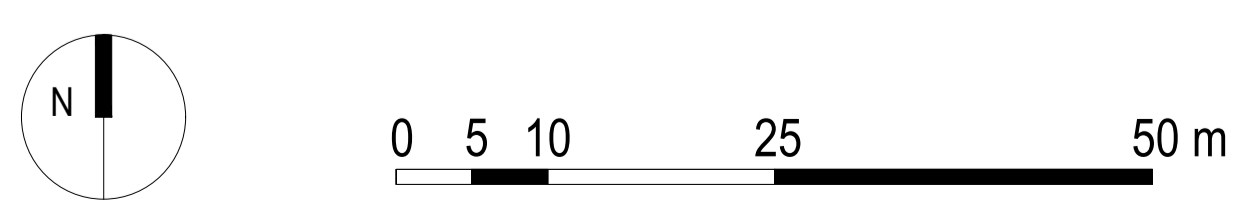

Project title
STAG BREWERY

Drawing title
School Landscape GA Plan (Final)

Drawing number
P10736-00-001-133

Drawing Status
DESIGN

Date
16.01.18

Scale
1:500 @A1

Revision
D10

Drawn
RJ

Checked
RC

Client
Name here
Address line 1
Address line 2

GILLESPIES

1 St John's Square, London EC1M 4JH
P: 020 7533 2629 F: 020 7533 3990 E: design@london@gillespies.co.uk

© copyright GILLESPIES LLP, all rights reserved