

B - 27/11/19 - main room dimensions added  
 A - 14/11/19 - new staffroom door & garden

REVISIONS	


Do not scale this drawing  
 All dimensions to be checked on site



**SCAMPS Nursery**  
 65a Strathmore Road  
 TEDDINGTON TW11 8UH

PROPOSED  
 GROUND FLOOR PLAN

**living-architects**  
 14 LINEN HOUSE 253 KILBURN LANE  
 LONDON W10 4BQ  
 Tel. 020 7486 5066  
 Fax. 020 7487 4566  
 surname@living-architects.com

SCALE	1 : 50 @ A1
DATE	November 2019
DRAWN BY	ES
CHECKED BY	
CAD FILE REF	1003 OD103
DRAWING STATUS	PLANNING
DRAWING NO.	1003 OD103
REVISION	B

 

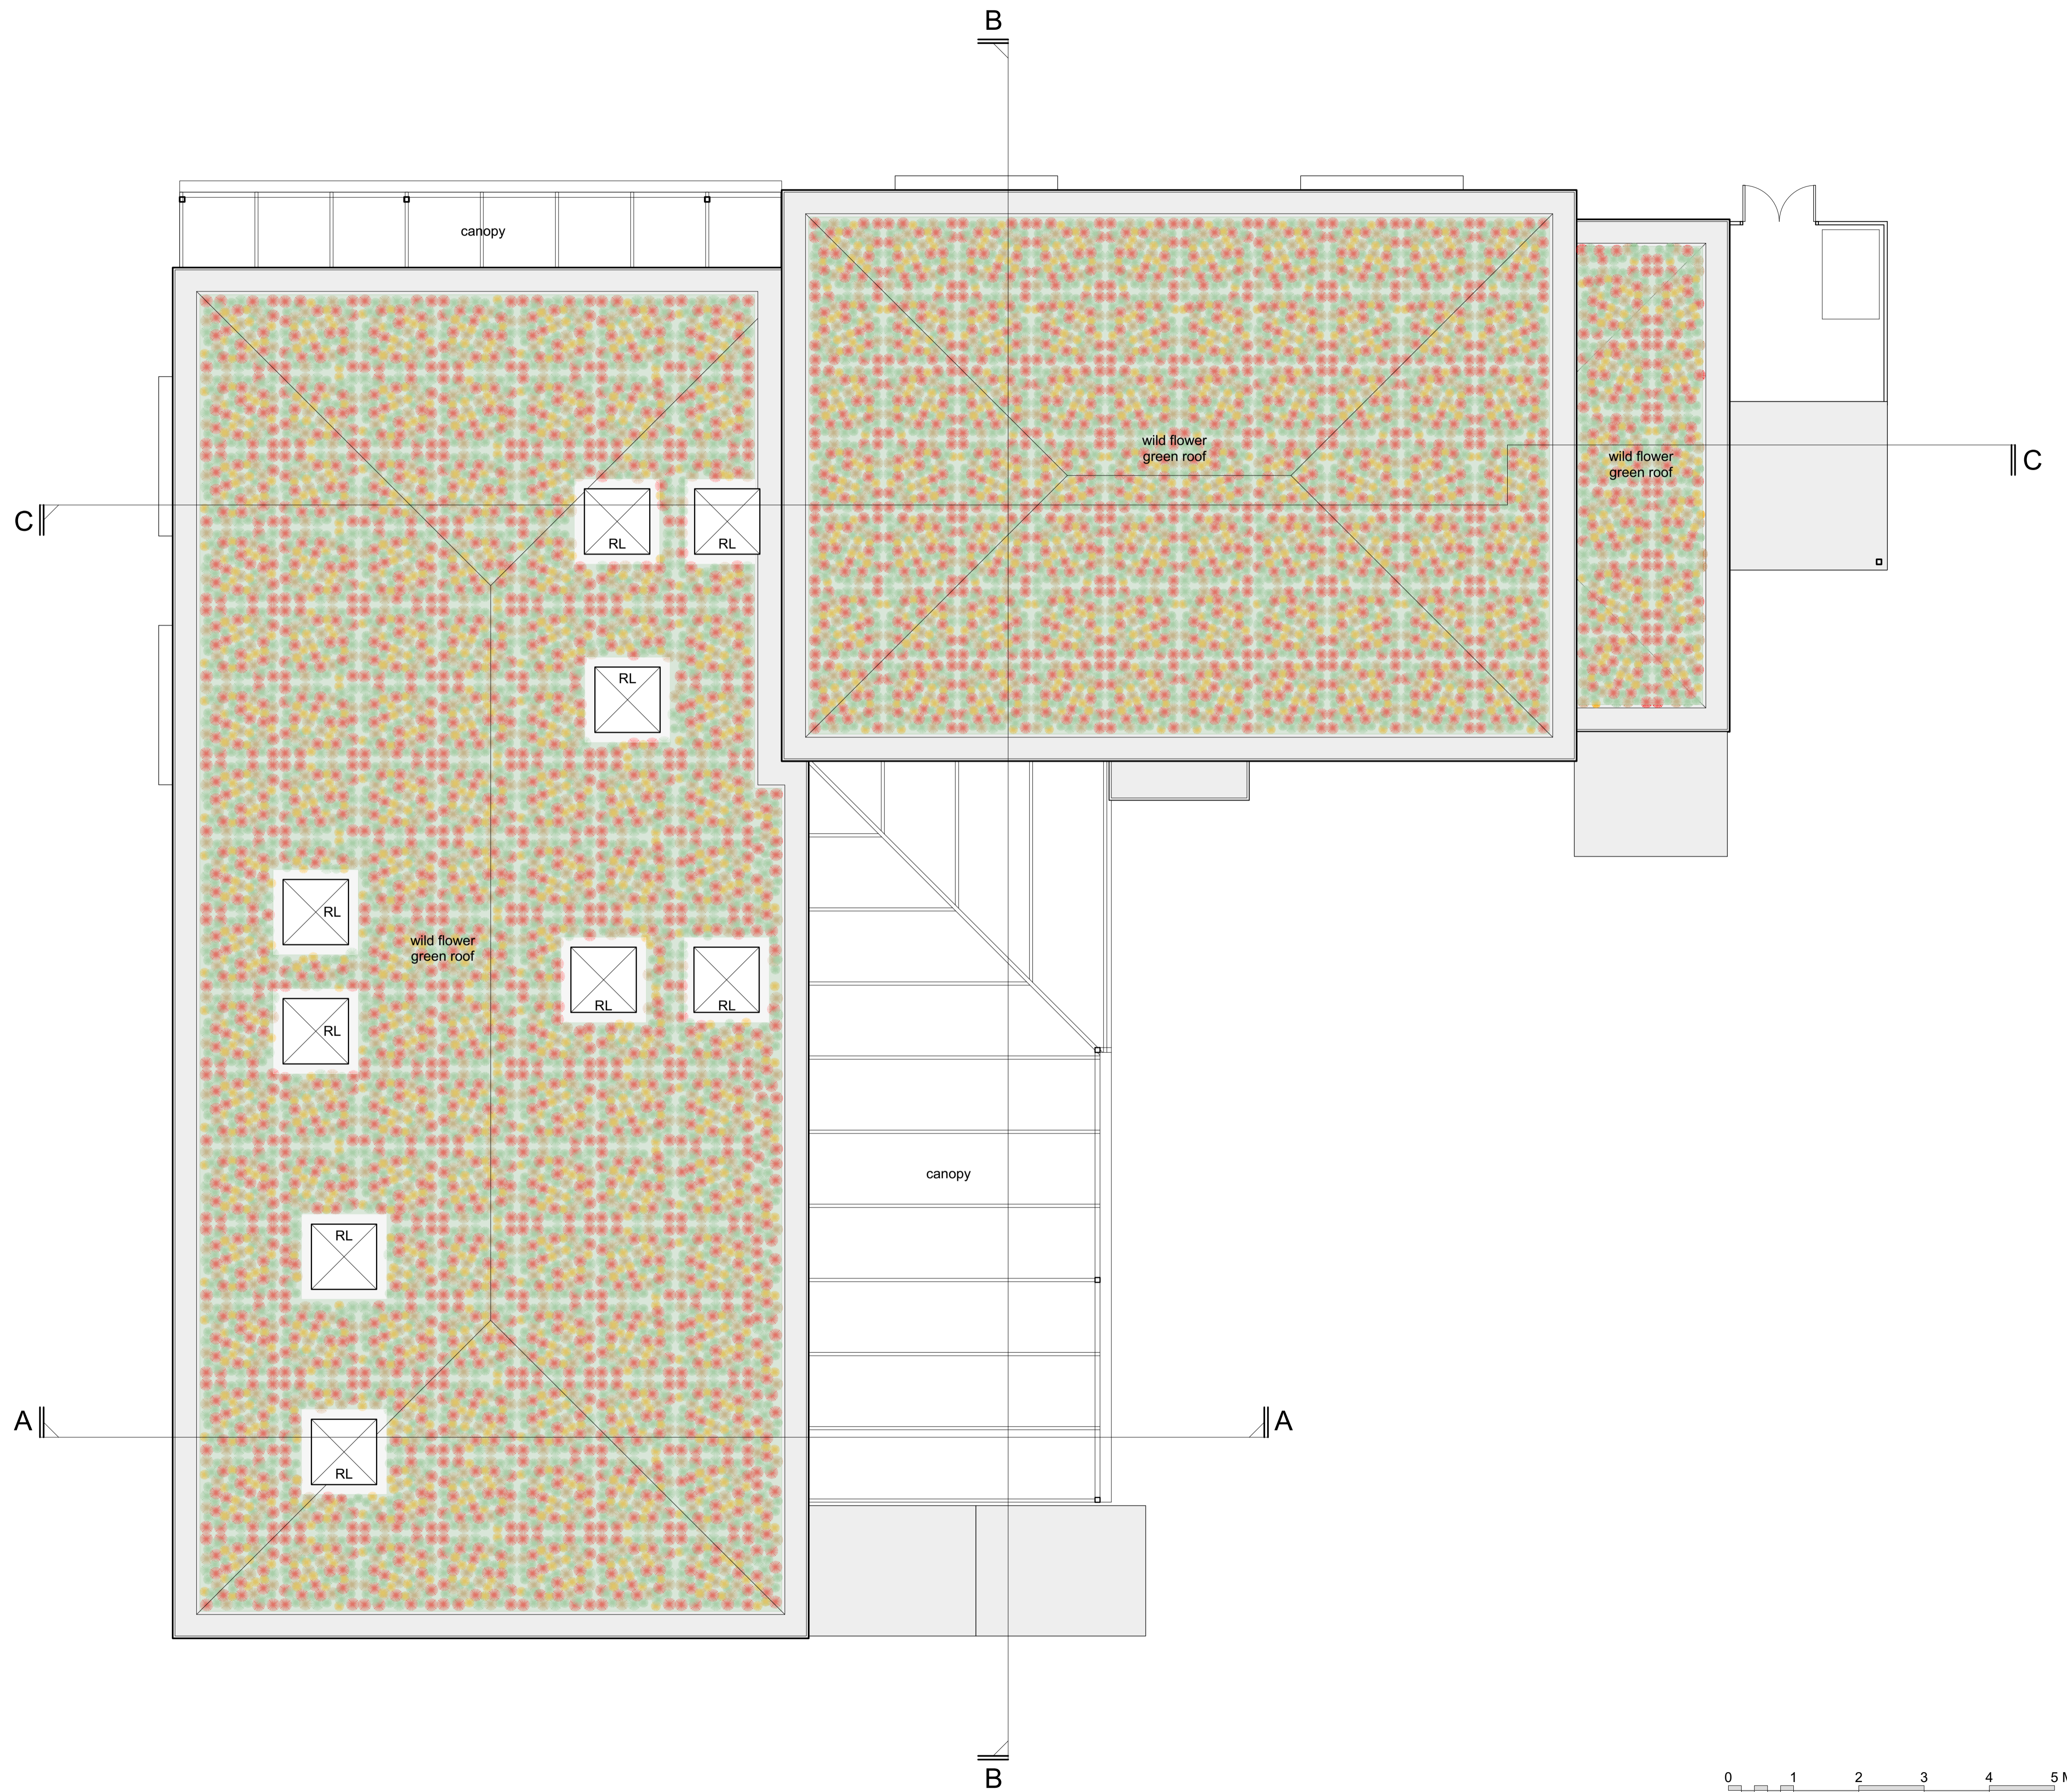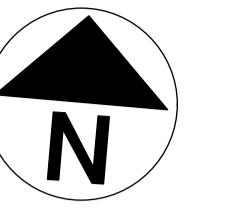

REVISIONS	
living-architects copyright reserved	
Do not scale this drawing	
All dimensions to be checked on site	
<b>SCAMPS Nursery</b> 65a Strathmore Road TEDDINGTON TW11 8UH	
PROPOSED ROOF PLAN	
<b>living-architects</b> 14 LINEN HOUSE 253 KILBURN LANE LONDON W10 4BQ Tel. 020 7486 5066 Fax. 020 7487 4566 surname@living-architects.com	
SCALE	1 : 50 @ A1
DATE	November 2019
DRAWN BY	ES
CHECKED BY	
CAD FILE REF	1003 OD103
DRAWING STATUS	PLANNING
DRAWING NO.	1003 OD113
REVISION	--