




21 - 29 Strathmore Road
First Floor

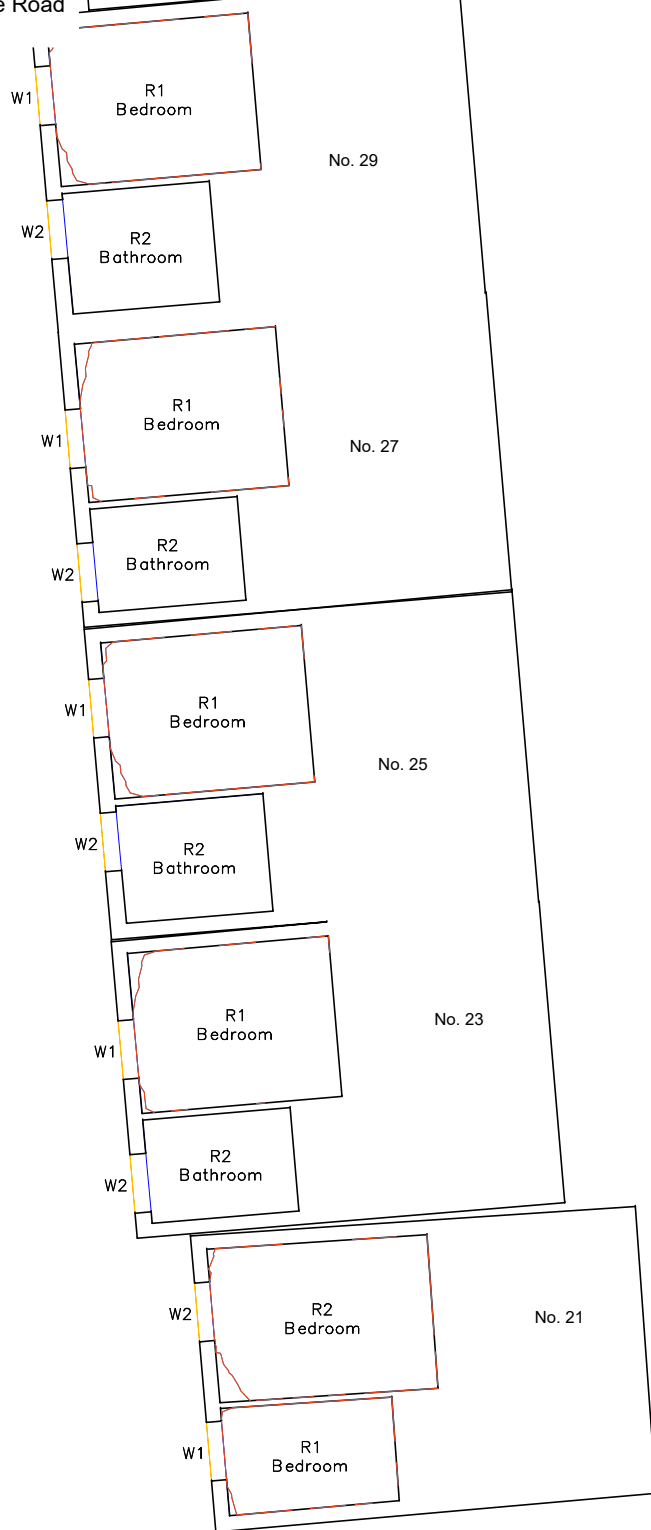

21 Strathmore Road
Second Floor

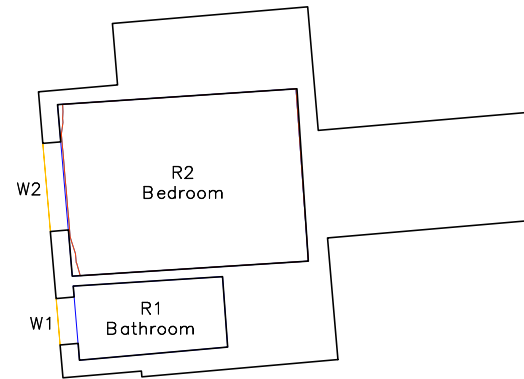

Legend

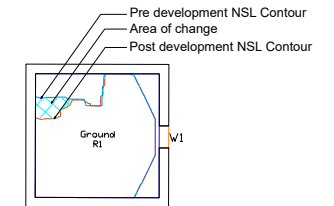

Location Plan



Rev	Description	Date
00	First issue	31/01/2020

CLIENT
PA Housing Ltd


PROJECT
Strathmore Road, Teddington

SCALE Not to scale	PROJ REF 2594	ANALYST KC	DRAWN BY VK/AP
-----------------------	------------------	---------------	-------------------


DWG REF.
NSL contours.

DWG No.
2594_11



11 - 19 Strathmore Road
Ground Floor

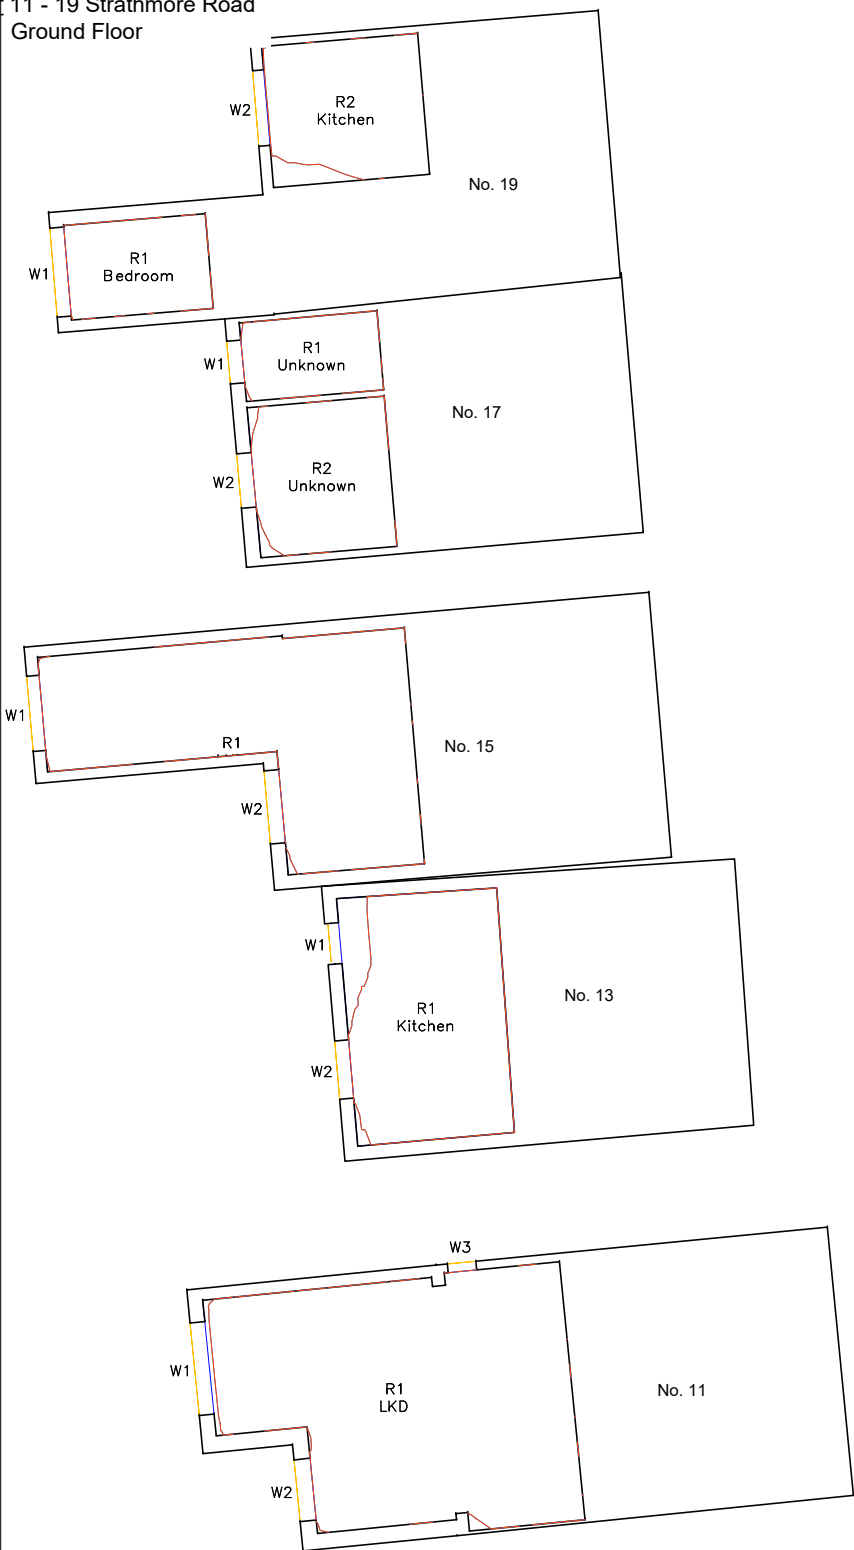

13 - 19 Strathmore Road
First Floor

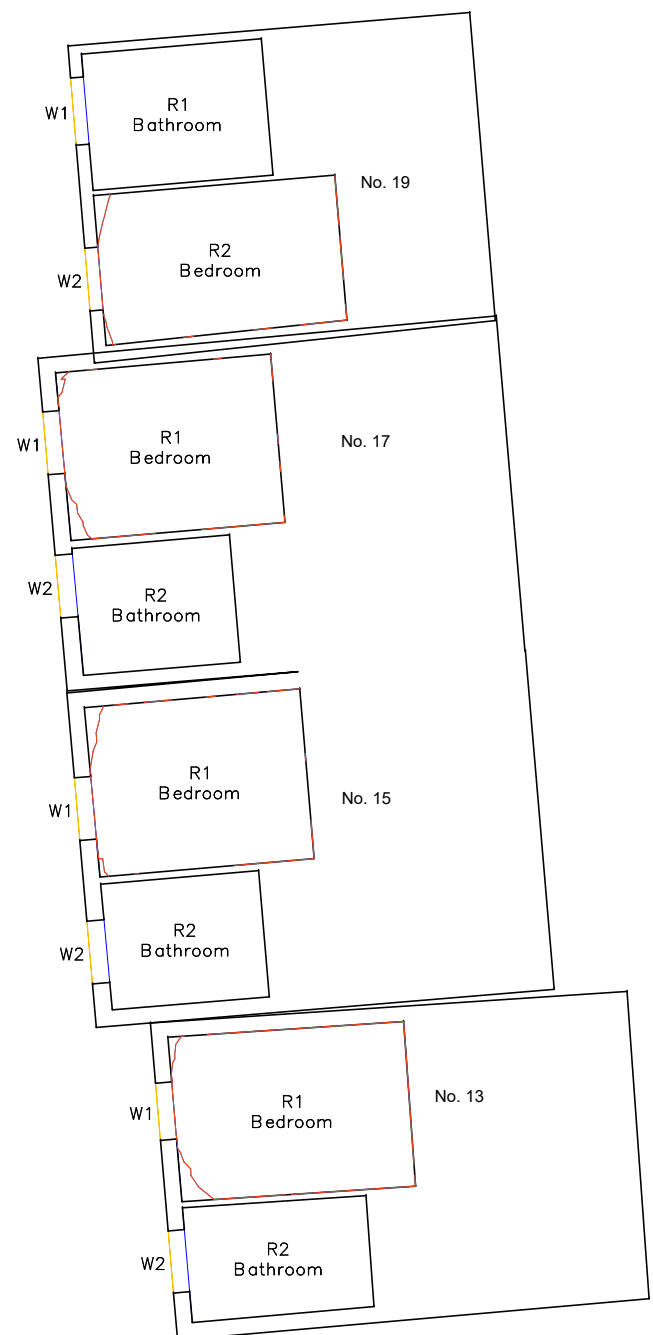

Unit 6 - Barham Business Park
Elham Valley Road
Canterbury
Kent CT4 6DQ
Tel : 01227 833855
enquiries@herringtonconsulting.co.uk
www.herringtonconsulting.co.uk

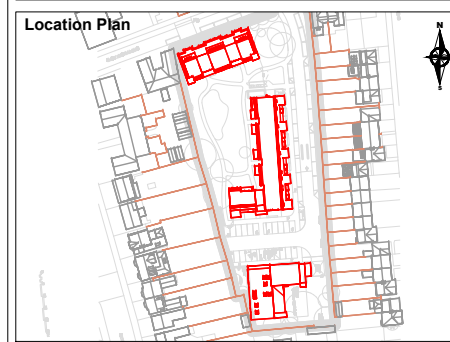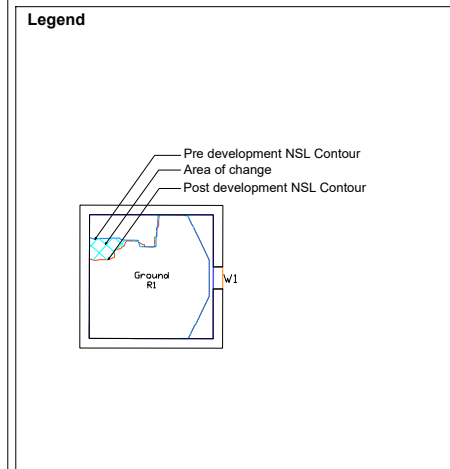

Rev	Description	Date
00	First issue	31/01/2020

CLIENT
PA Housing Ltd

PROJECT
Strathmore Road, Teddington

SCALE Not to scale	PROJ REF 2594	ANALYST KC	DRAWN BY VK/AP
-----------------------	------------------	---------------	-------------------

DWG REF.
NSL contours.

DWG No.
2594_12



Unit 6 - Barham Business Park
Elham Valley Road
Canterbury
Kent CT4 6DQ

Tel : 01227 833855
enquiries@herringtonconsulting.co.uk
www.herringtonconsulting.co.uk

Legend



00	First issue	31/01/2020
Rev	Description	Date

CLIENT
PA Housing Ltd

PROJECT
Strathmore Road, Teddington

SCALE	PROJ REF	ANALYST	DRAWN BY
Not to scale	2594	KC	VK/AP

DWG REF.
NSL contours.

DWG No.
2594_13

226 & 228 Stanley Road
First Floor




222 & 224 Stanley Road
Ground Floor



Unit 6 - Barham Business Park
Elham Valley Road
Canterbury
Kent CT4 6DQ

Tel : 01227 833855
enquiries@herringtonconsulting.co.uk
www.herringtonconsulting.co.uk

Legend

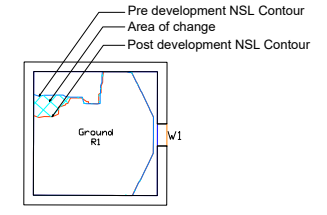

Location Plan



Rev	Description	Date
00	First issue	31/01/2020


CLIENT
PA Housing Ltd

PROJECT
Strathmore Road, Teddington


SCALE: Not to scale
PROJ REF: 2594
ANALYST: KC
DRAWN BY: VK/AP

DWG REF.: NSL contours.
DWG No.: 2594_14

222 & 224 Stanley Road
First Floor

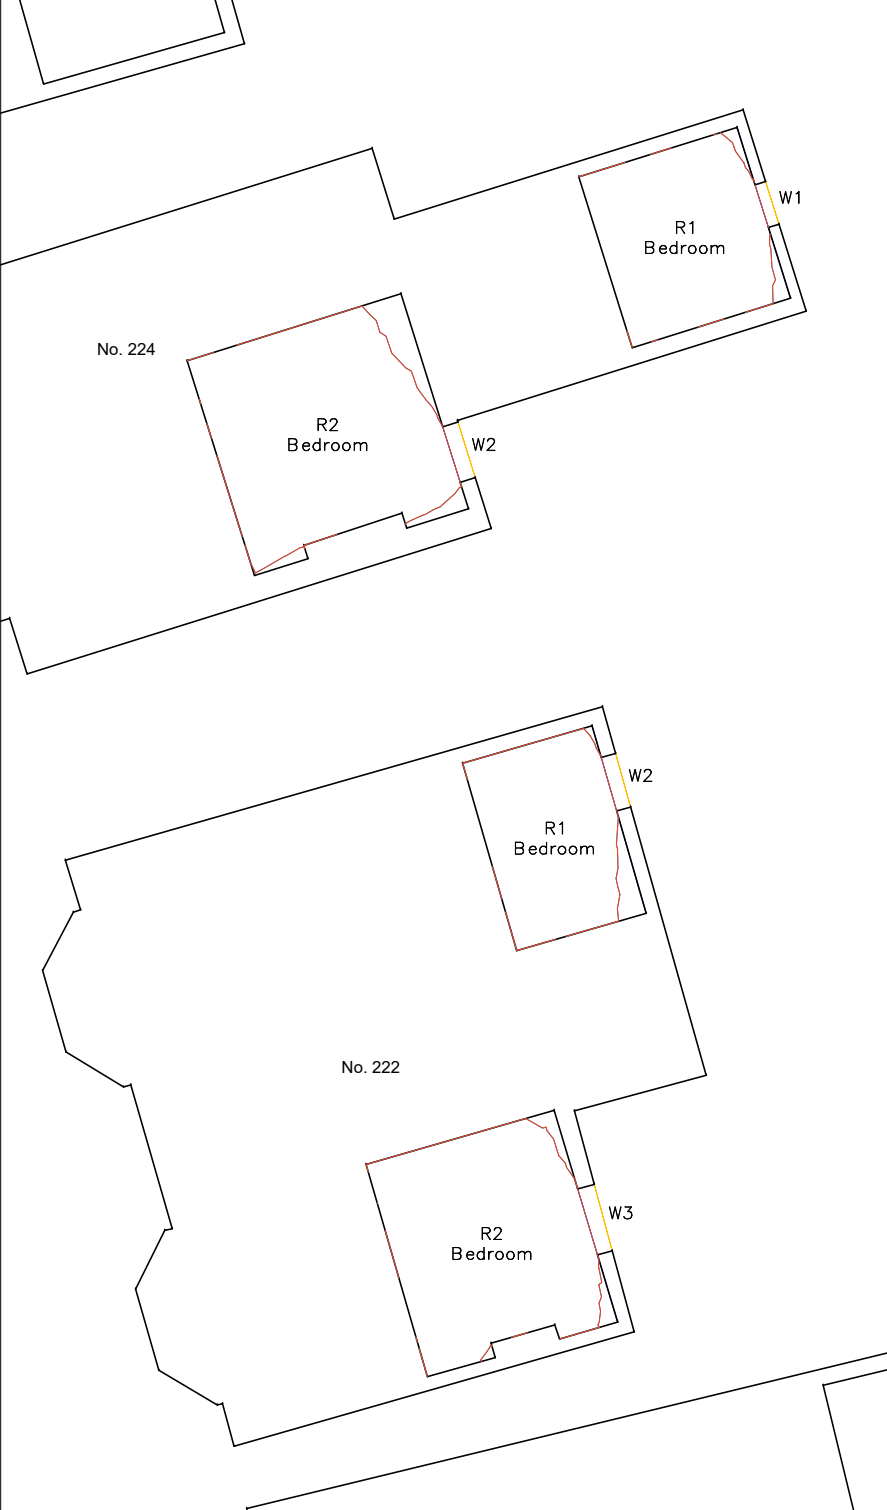


222 & 224 Stanley Road
Second Floor

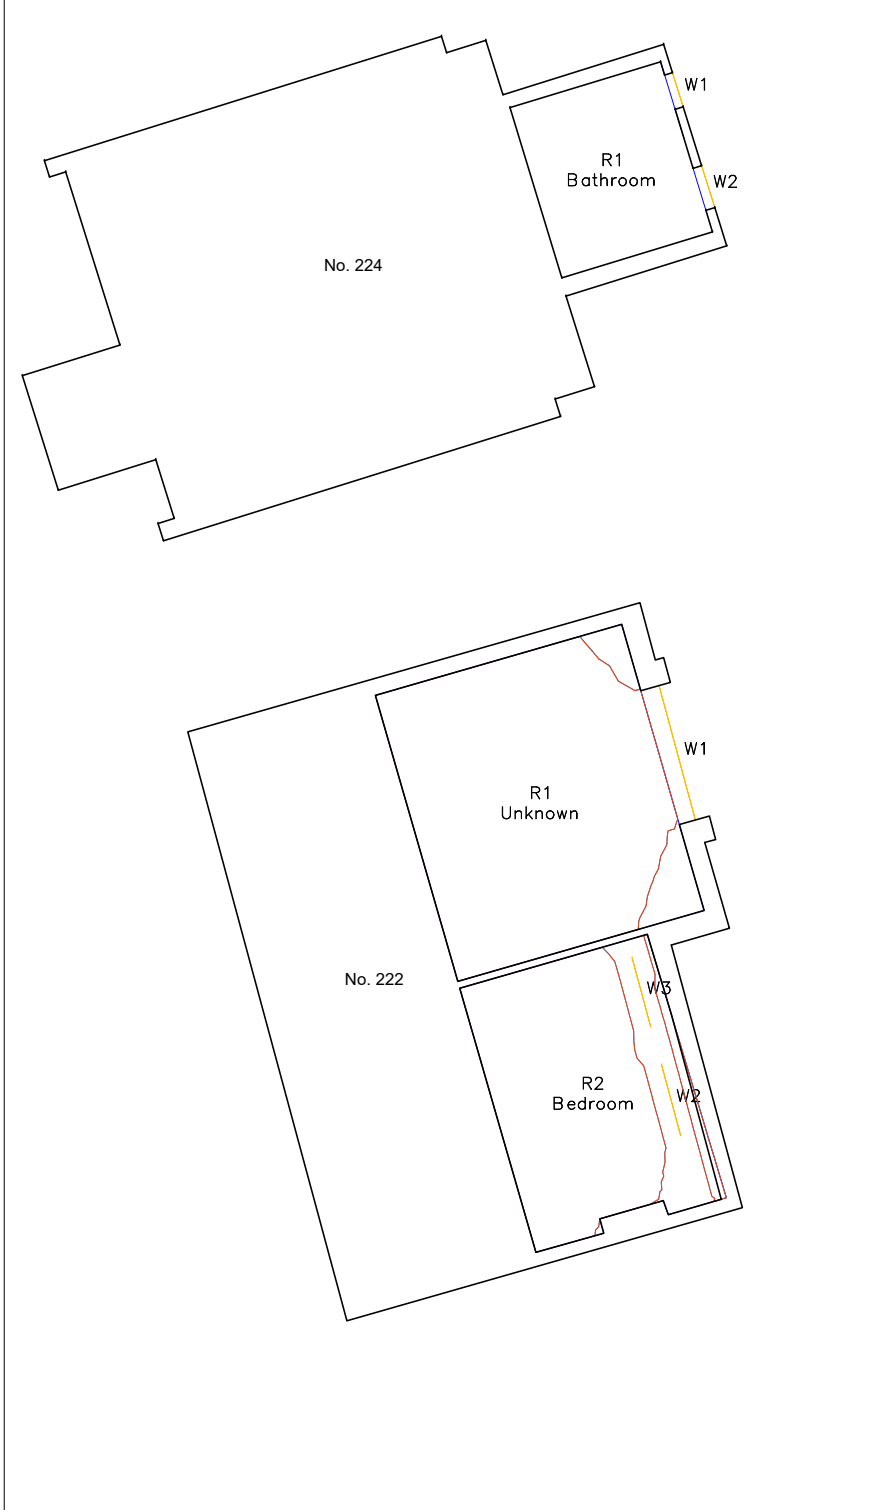

Unit 6 - Barham Business Park
Elham Valley Road
Canterbury
Kent CT4 6DQ

Tel : 01227 833855
enquiries@herringtonconsulting.co.uk
www.herringtonconsulting.co.uk

Legend

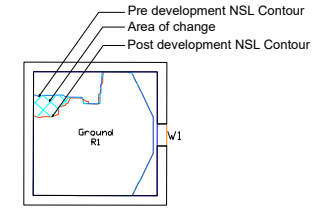

Location Plan



Rev	Description	Date
00	First issue	31/01/2020

CLIENT
PA Housing Ltd


PROJECT
Strathmore Road, Teddington

SCALE Not to scale	PROJ REF 2594	ANALYST KC	DRAWN BY VK/AP
-----------------------	------------------	---------------	-------------------



DWG REF.
NSL contours.

DWG No.
2594_15

218 & 220 Stanley Road
Ground Floor

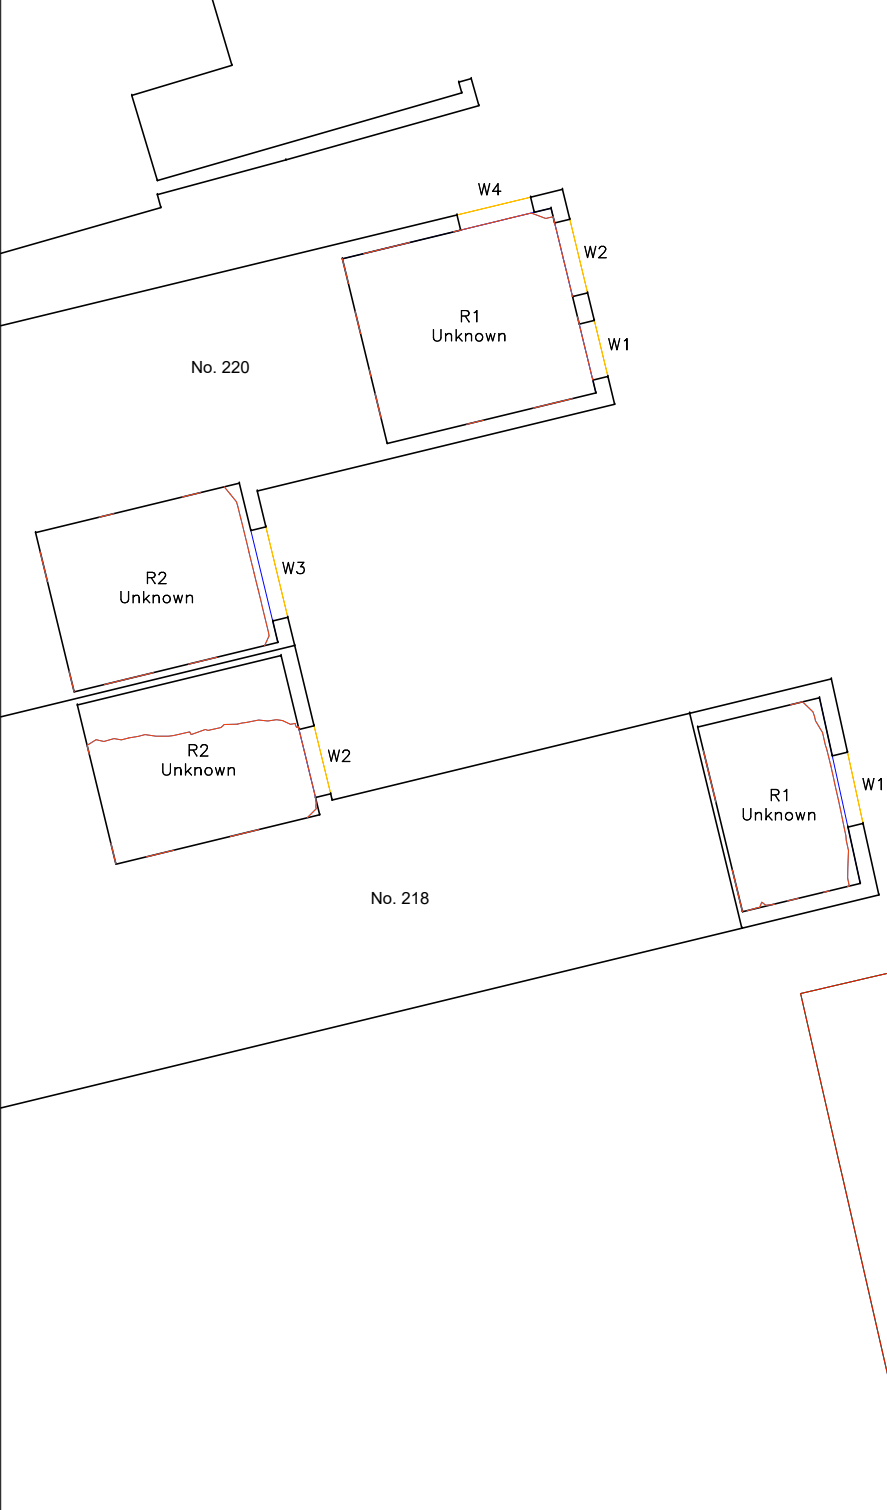

218 & 220 Stanley Road
First Floor

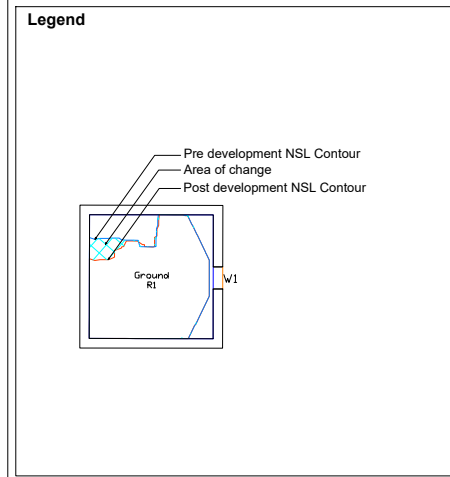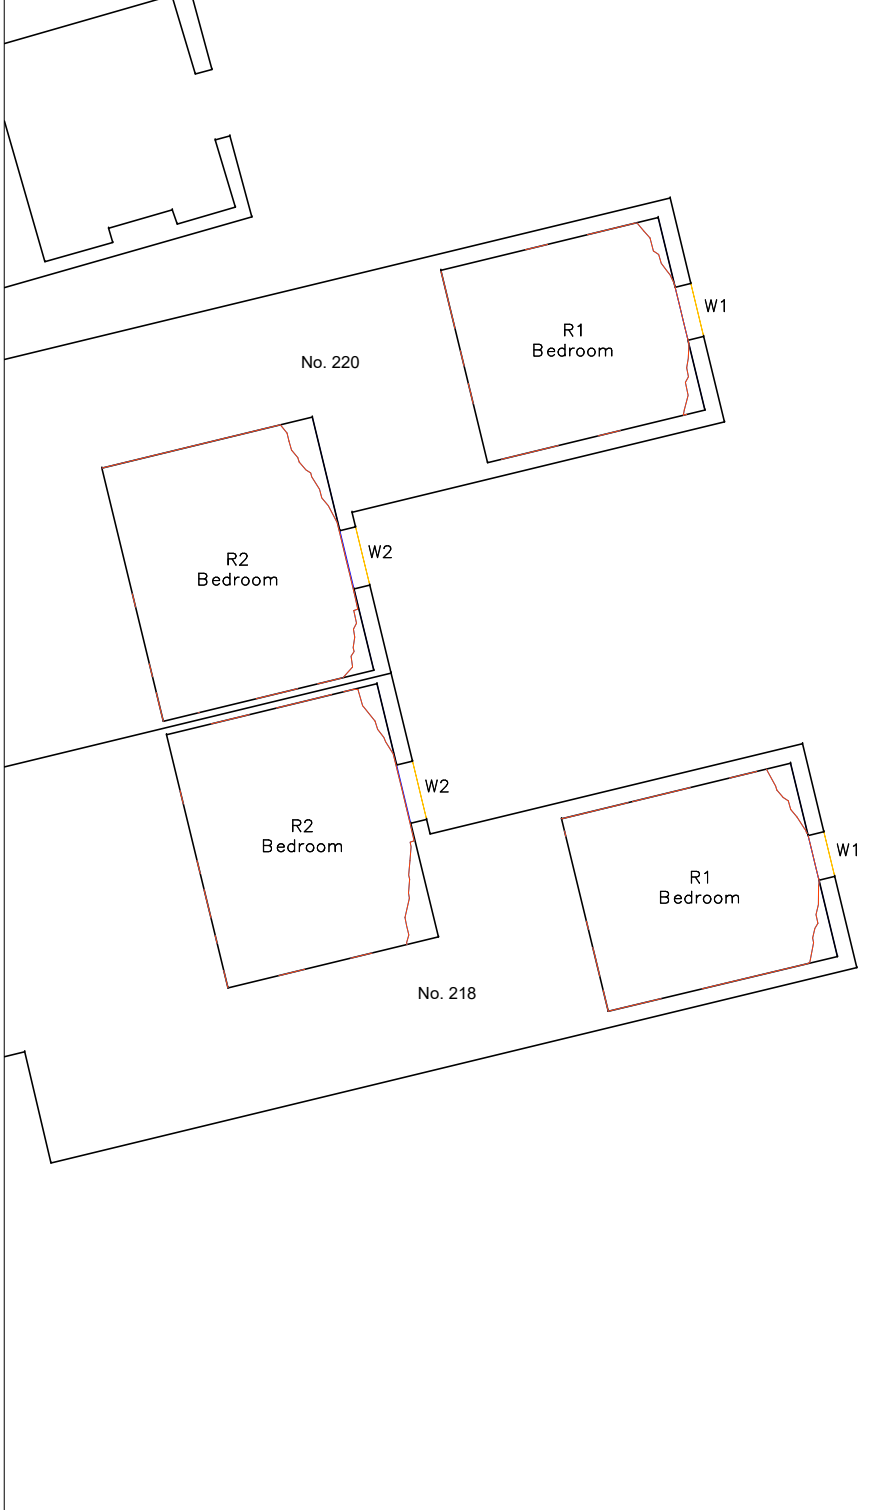

Rev	Description	Date
00	First issue	31/01/2020

CLIENT
PA Housing Ltd




PROJECT
Strathmore Road, Teddington

SCALE Not to scale	PROJ REF 2594	ANALYST KC	DRAWN BY VK/AP
-----------------------	------------------	---------------	-------------------

DWG REF.
NSL contours.

DWG No.
2594_16

1 to 4 & 5 to 8 Fulwell Court
Ground Floor

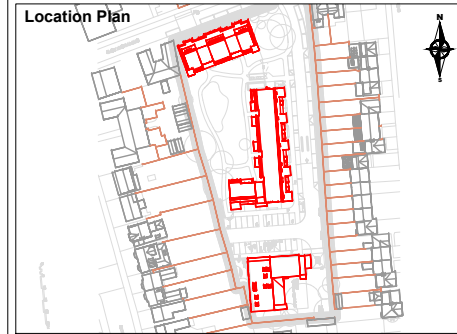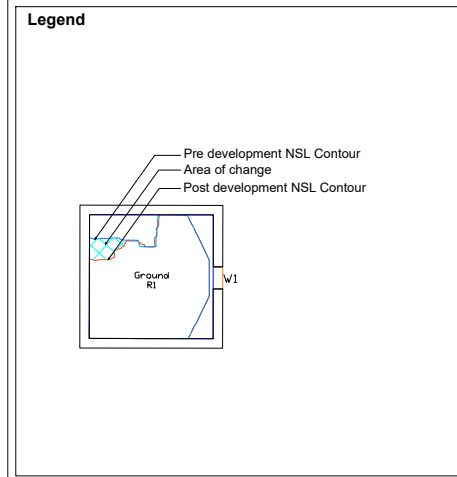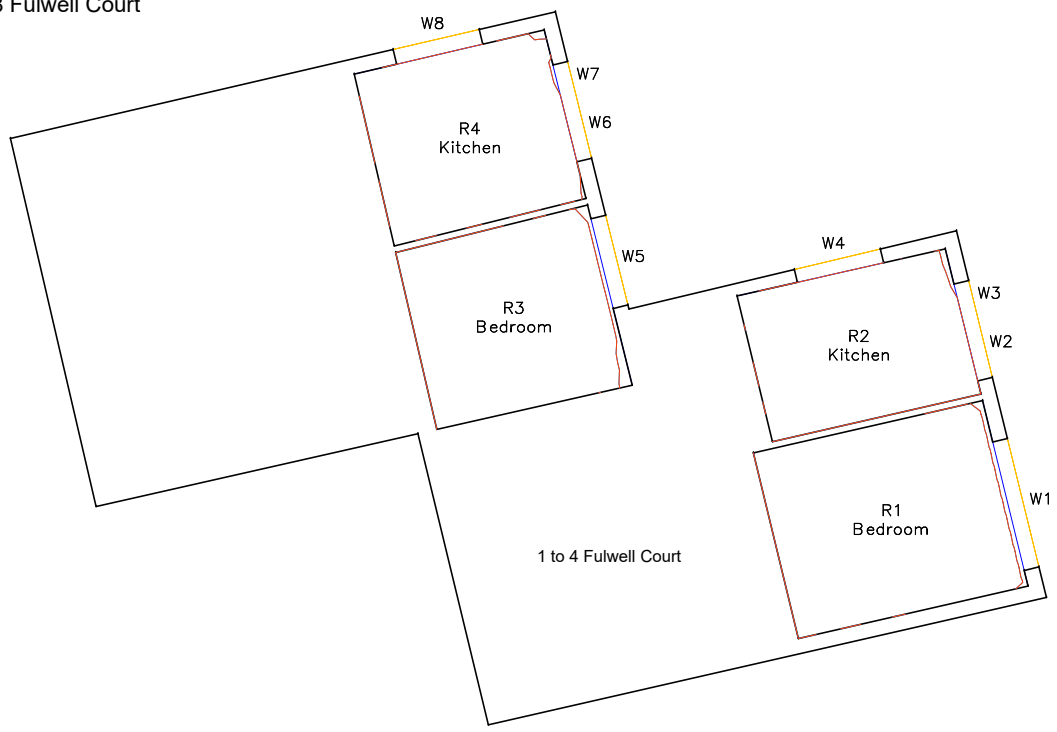



Rev	Description	Date
00	First issue	31/01/2020

CLIENT
PA Housing Ltd

PROJECT
Strathmore Road, Teddington

SCALE Not to scale	PROJ REF 2594	ANALYST KC	DRAWN BY VK/AP
-----------------------	------------------	---------------	-------------------

DWG REF. NSL contours.	DWG No. 2594_17
---------------------------	--------------------

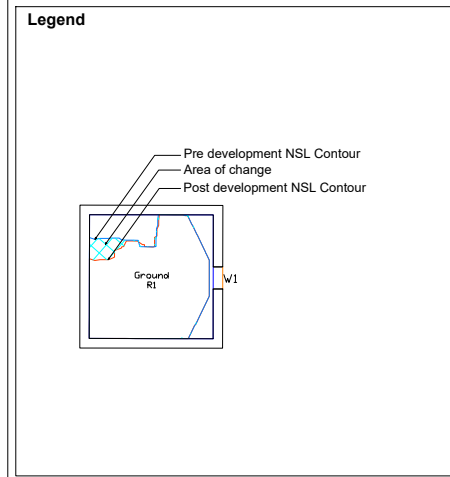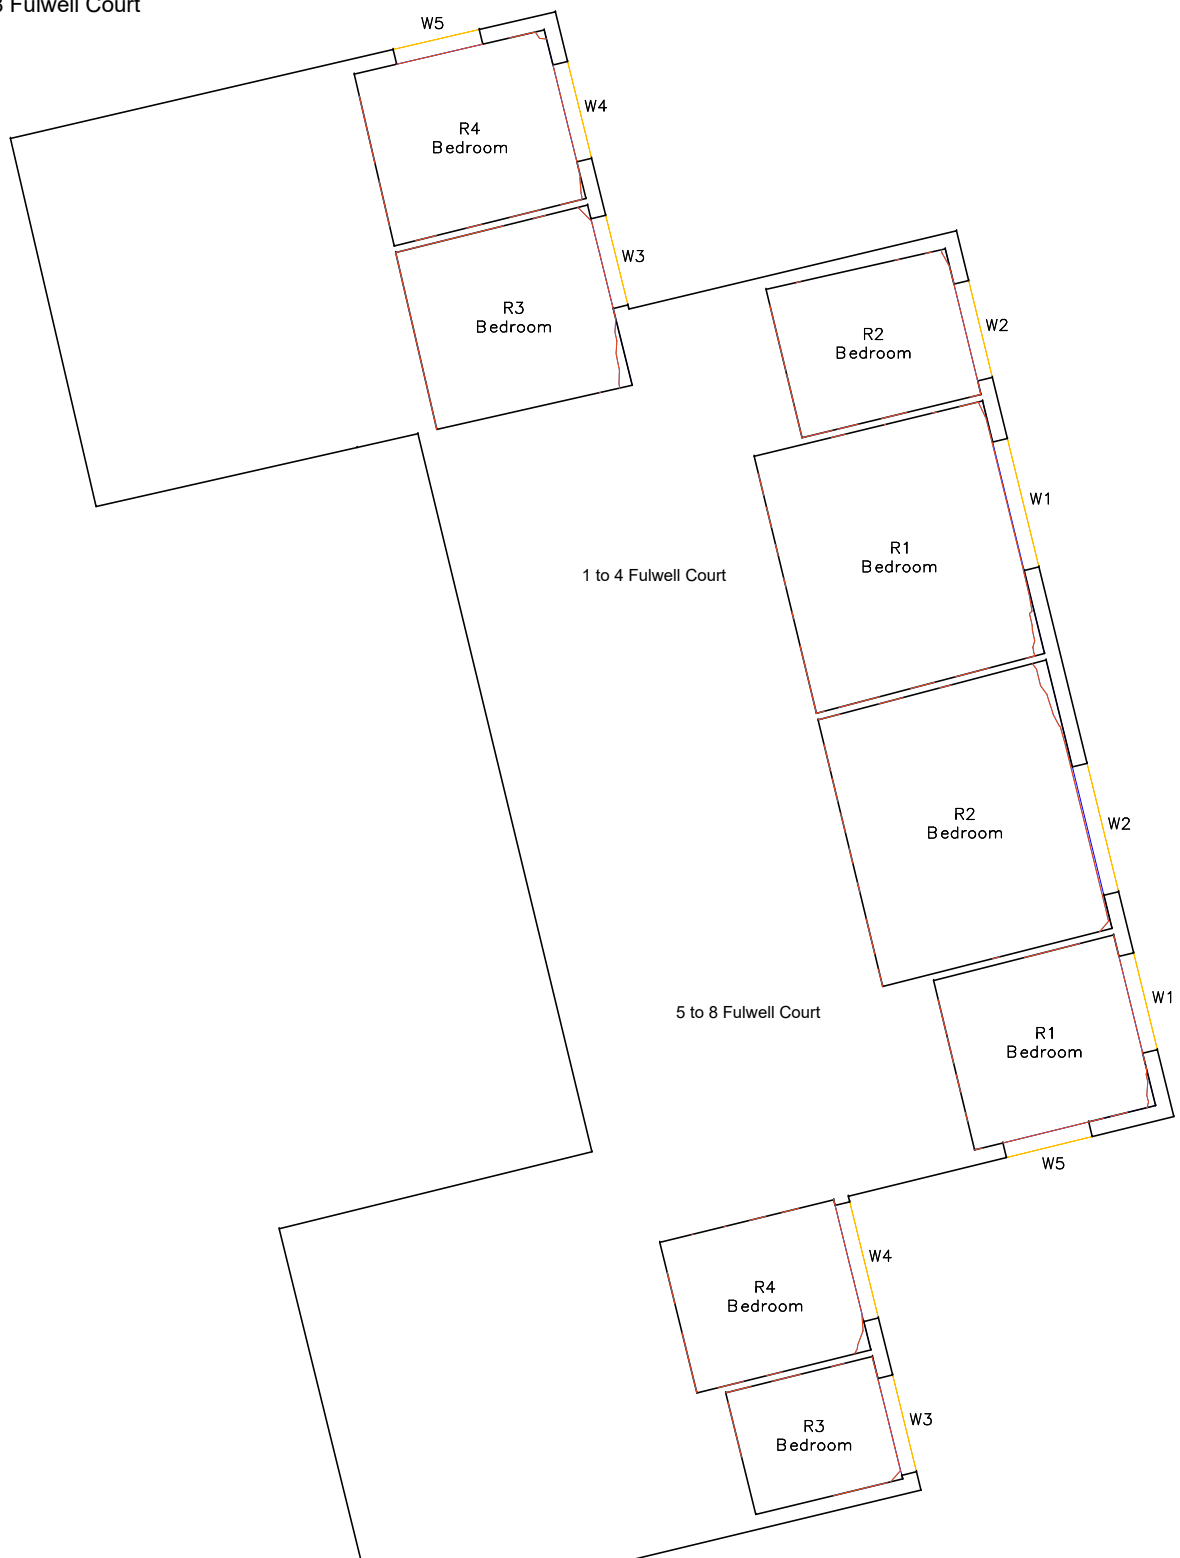

Rev	Description	Date
00	First issue	31/01/2020

CLIENT
PA Housing Ltd

PROJECT
Strathmore Road, Teddington

SCALE Not to scale	PROJ REF 2594	ANALYST KC	DRAWN BY VK/AP
-----------------------	------------------	---------------	-------------------

DWG REF.
NSL contours.


DWG No.
2594_18



Unit 6 - Barham Business Park
Elham Valley Road
Canterbury
Kent CT4 6DQ

Tel : 01227 833855
enquiries@herringtonconsulting.co.uk
www.herringtonconsulting.co.uk

Legend

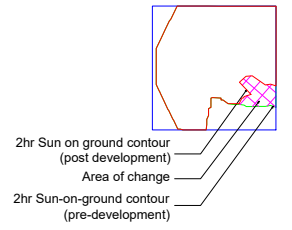

Location Plan



00	First issue	31/01/2020
Rev	Description	Date

CLIENT
PA Housing Ltd



PROJECT
Strathmore Road, Teddington

SCALE Not to scale	PROJ REF 2594	ANALYST KC	DRAWN BY VK/AP
-----------------------	------------------	---------------	-------------------

DWG REF.
2hr SoG amenity contours.

DWG No.
2594_19

21 - 35 Strathmore Road
Amenity Areas

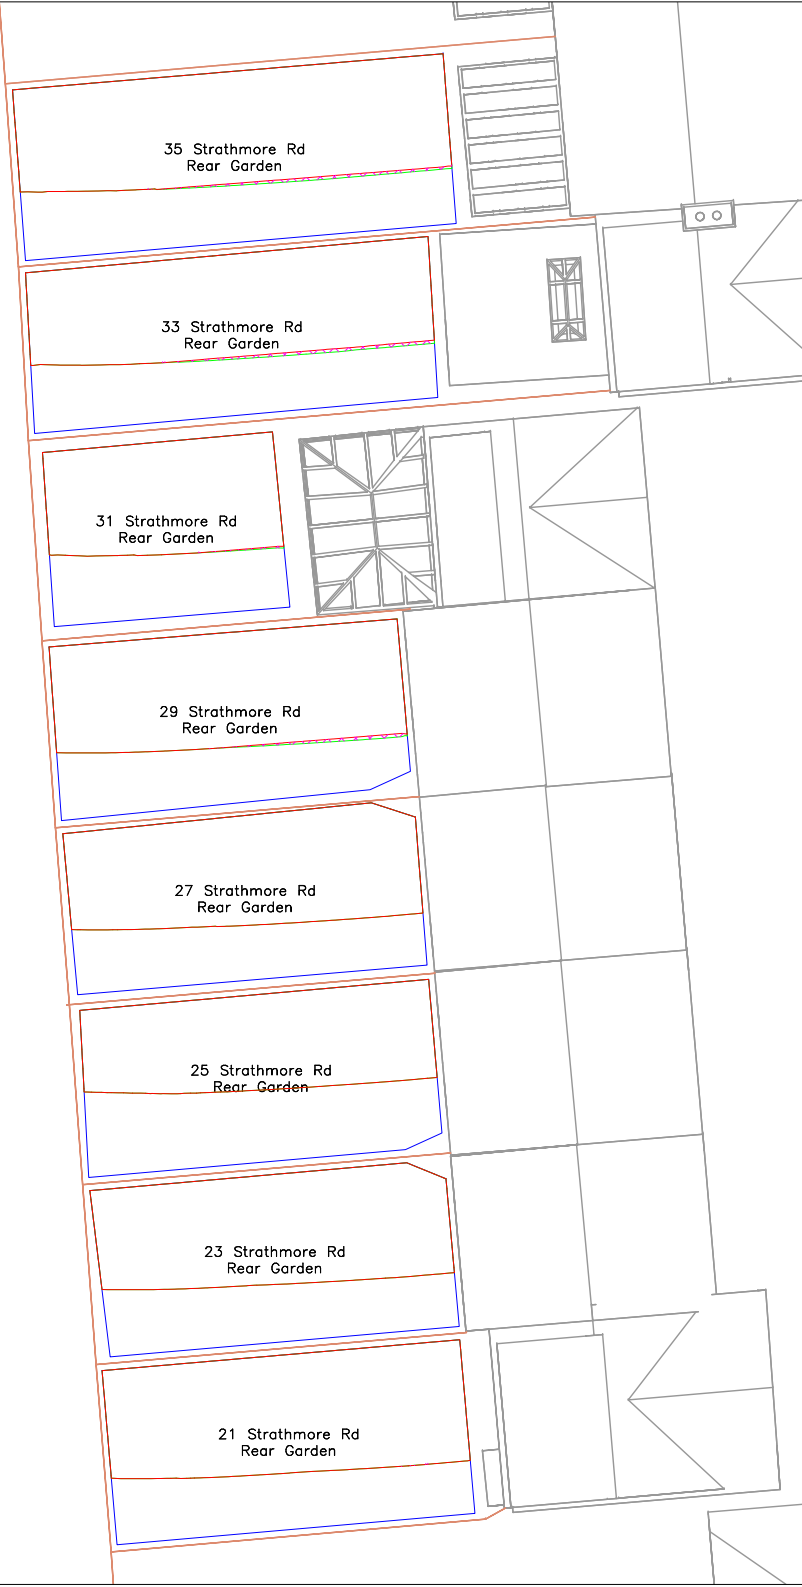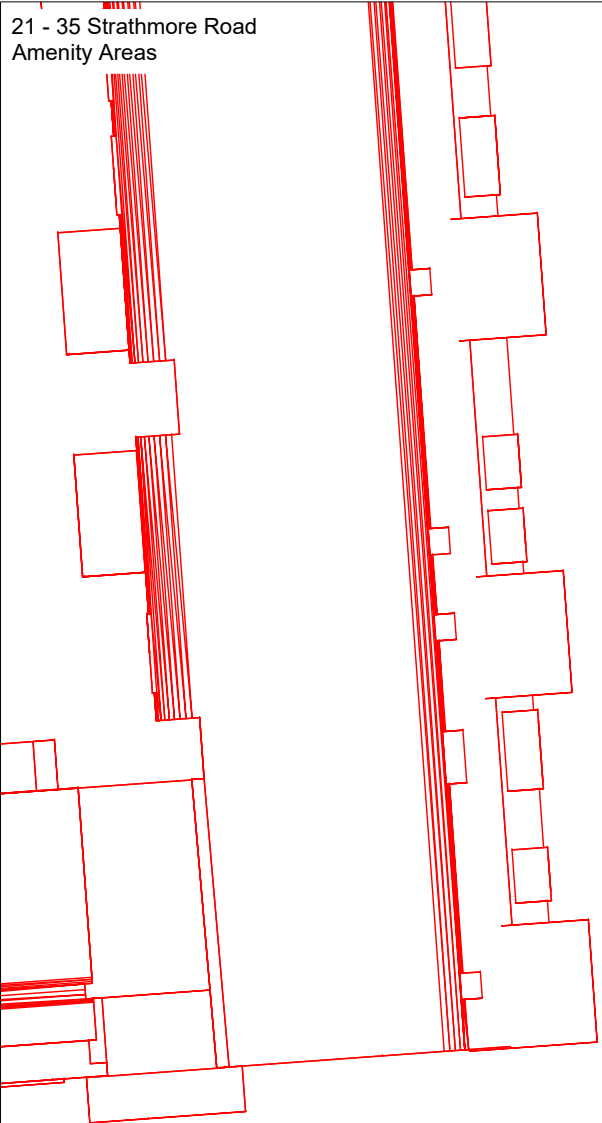

herrington

CONSULTING LIMITED

Unit 6 - Barham Business Park
Elham Valley Road
Canterbury
Kent CT4 6DQ

Tel : 01227 833855
enquiries@herringtonconsulting.co.uk
www.herringtonconsulting.co.uk

Legend


2hr Sun on ground contour
(post development)

Area of change

2hr Sun-on-ground contour
(pre-development)


Location Plan

00	First issue	31/01/2020
Rev	Description	Date
CLIENT		
PA Housing Ltd		
PROJECT		
Strathmore Road, Teddington		
SCALE	PROJ REF	ANALYST
Not to scale	2594	KC
DWG REF.		DWG No.
2hr SoG amenity contours.		2594_20

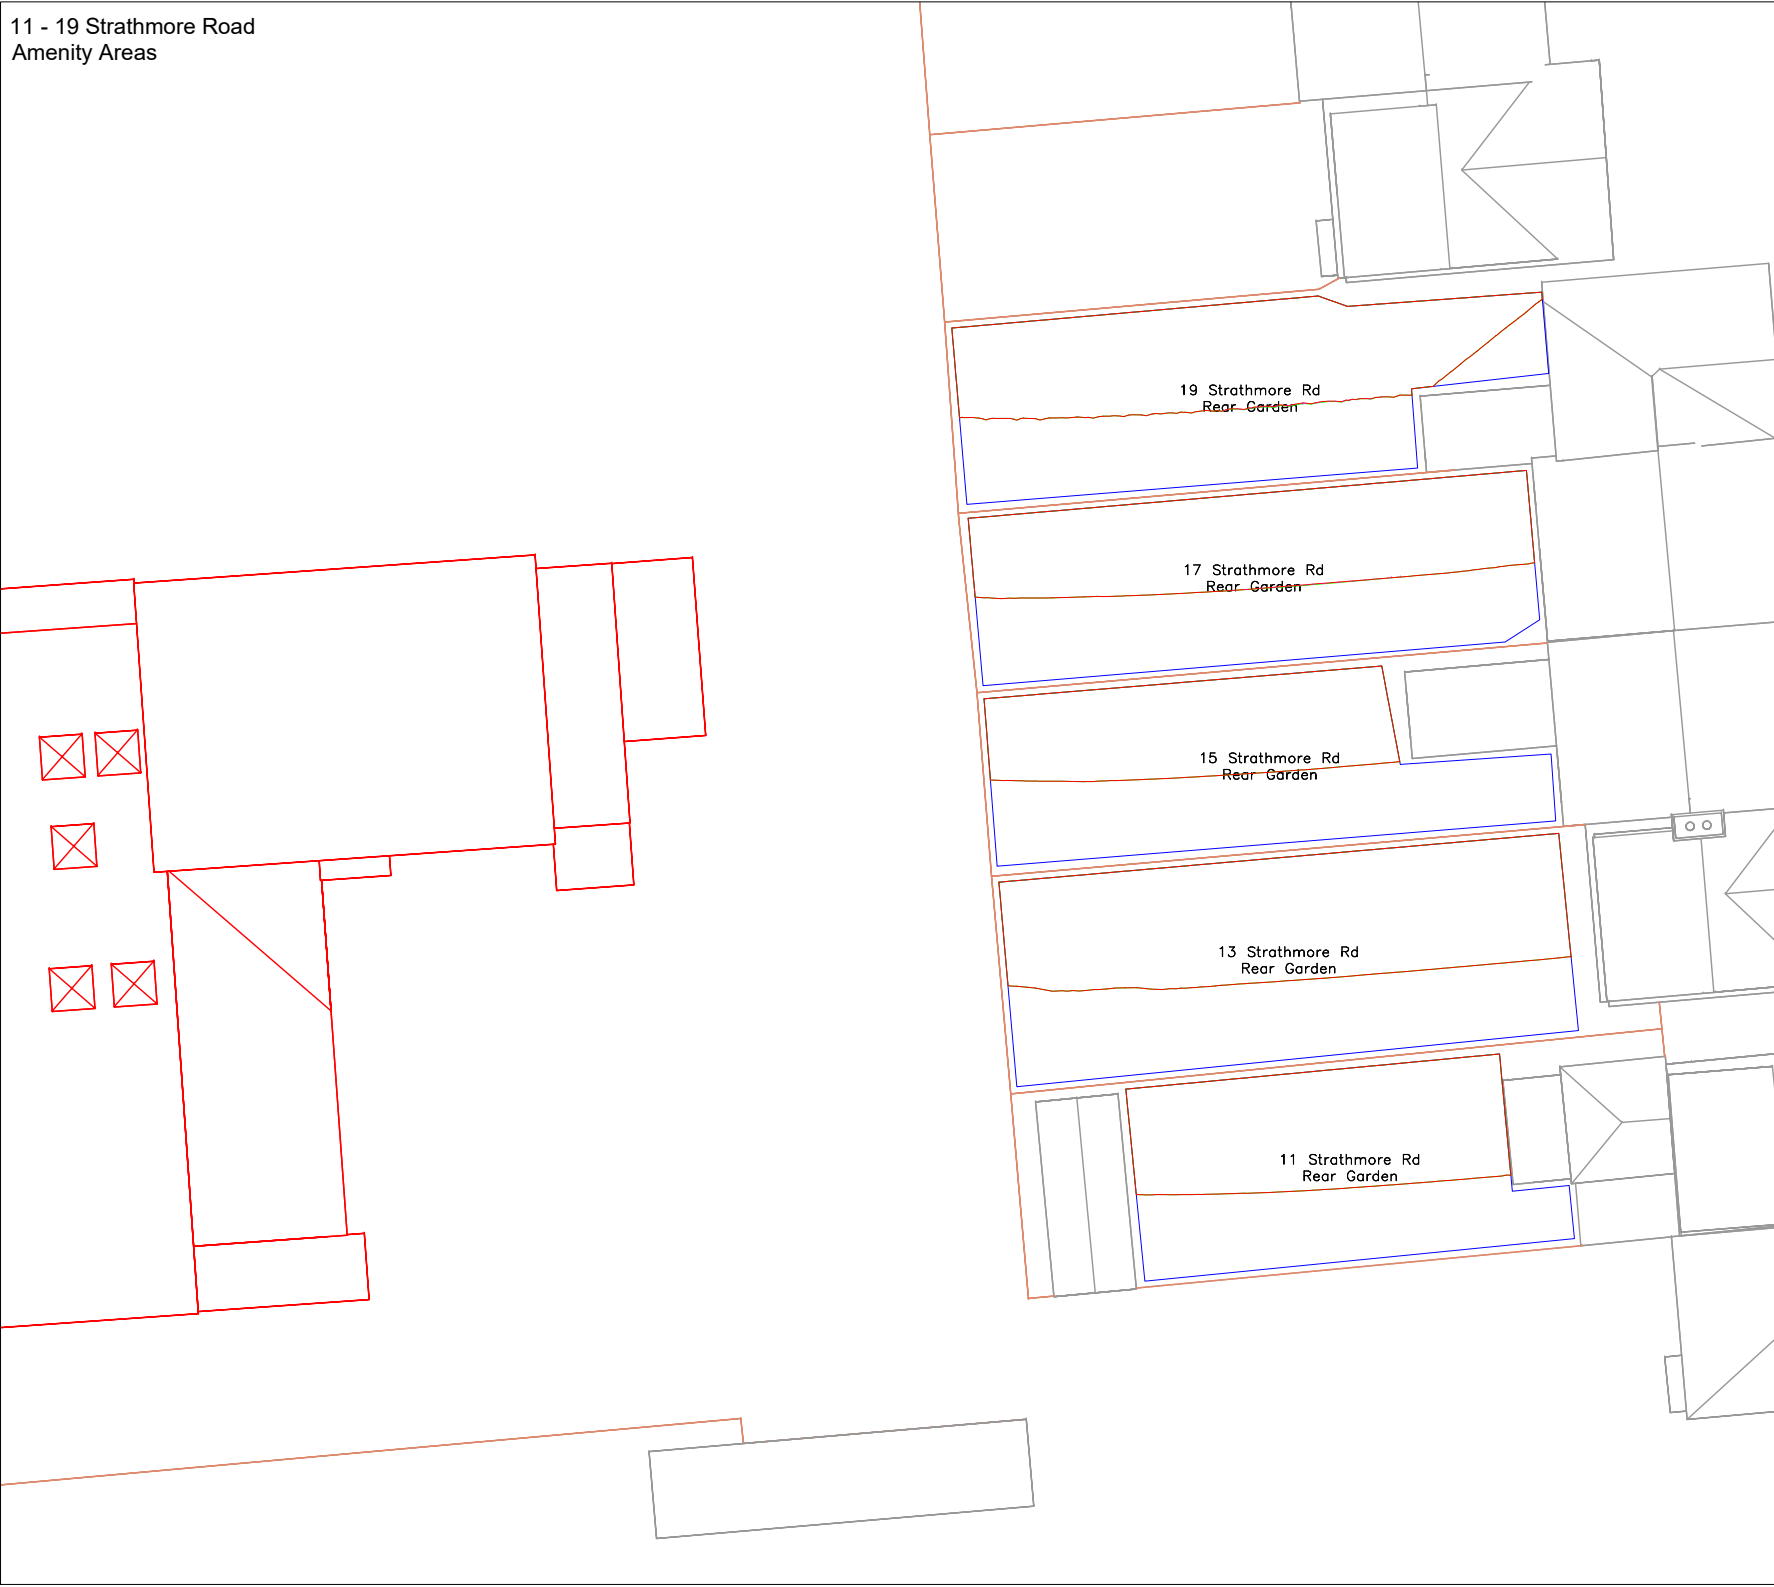

Unit 6 - Barham Business Park
Elham Valley Road
Canterbury
Kent CT4 6DQ

Tel : 01227 833855
enquiries@herringtonconsulting.co.uk
www.herringtonconsulting.co.uk

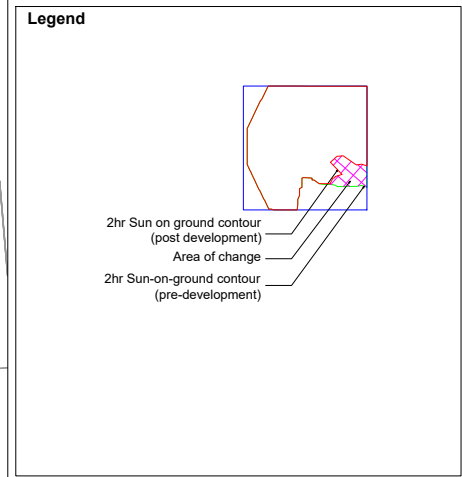

Rev	Description	Date
00	First issue	31/01/2020


CLIENT
PA Housing Ltd

PROJECT
Strathmore Road, Teddington

SCALE Not to scale	PROJ REF 2594	ANALYST KC	DRAWN BY VK/AP
-----------------------	------------------	---------------	-------------------

DWG REF. 2hr SoG amenity contours.	DWG No. 2594_21
---------------------------------------	--------------------

224 - 228 Stanley Road
Amenity Areas

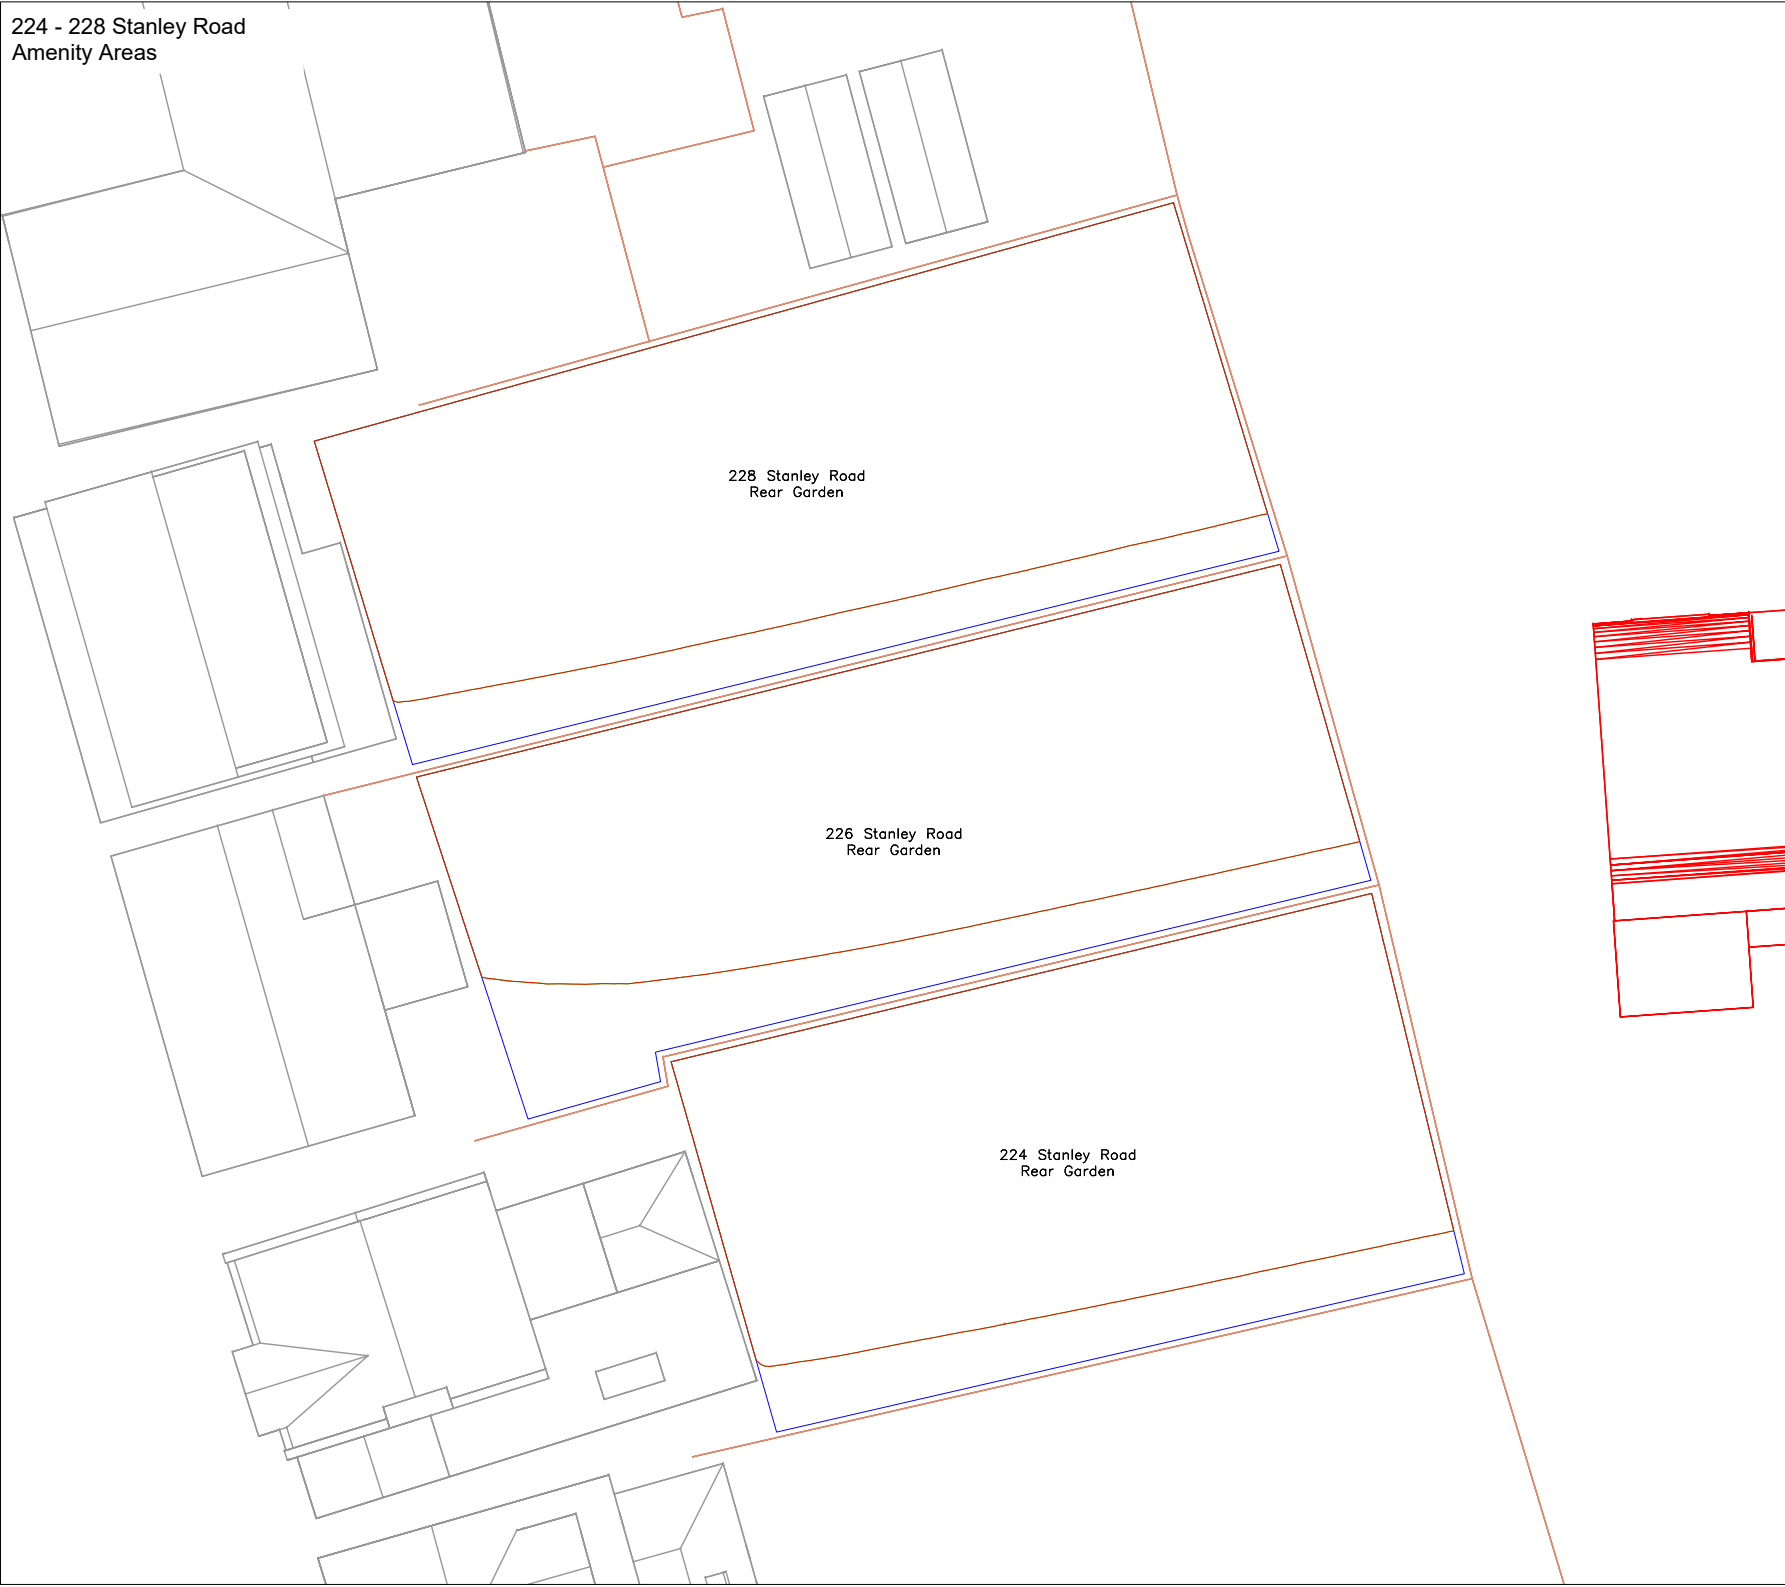

herrington

CONSULTING LIMITED

Unit 6 - Barham Business Park
Elham Valley Road
Canterbury
Kent CT4 6DQ

Tel : 01227 833855
enquiries@herringtonconsulting.co.uk
www.herringtonconsulting.co.uk

Legend



2hr Sun on ground contour
(post development)

Area of change

2hr Sun-on-ground contour
(pre-development)

Location Plan

00	First issue	31/01/2020
Rev	Description	Date
CLIENT		
PA Housing Ltd		
PROJECT		
Strathmore Road, Teddington		
SCALE	PROJ REF	ANALYST
Not to scale	2594	KC
DRAWN BY		
VK/AP		
DWG REF.		DWG No.
2hr SoG amenity contours.		2594_22

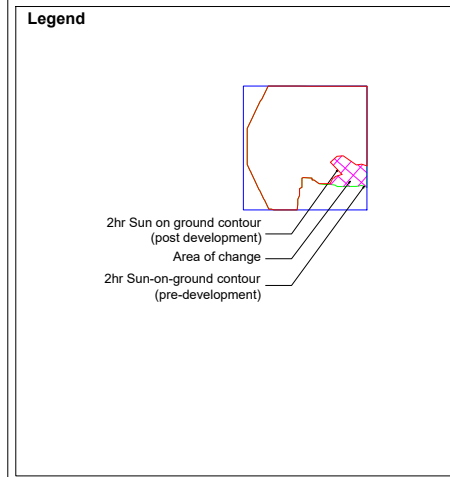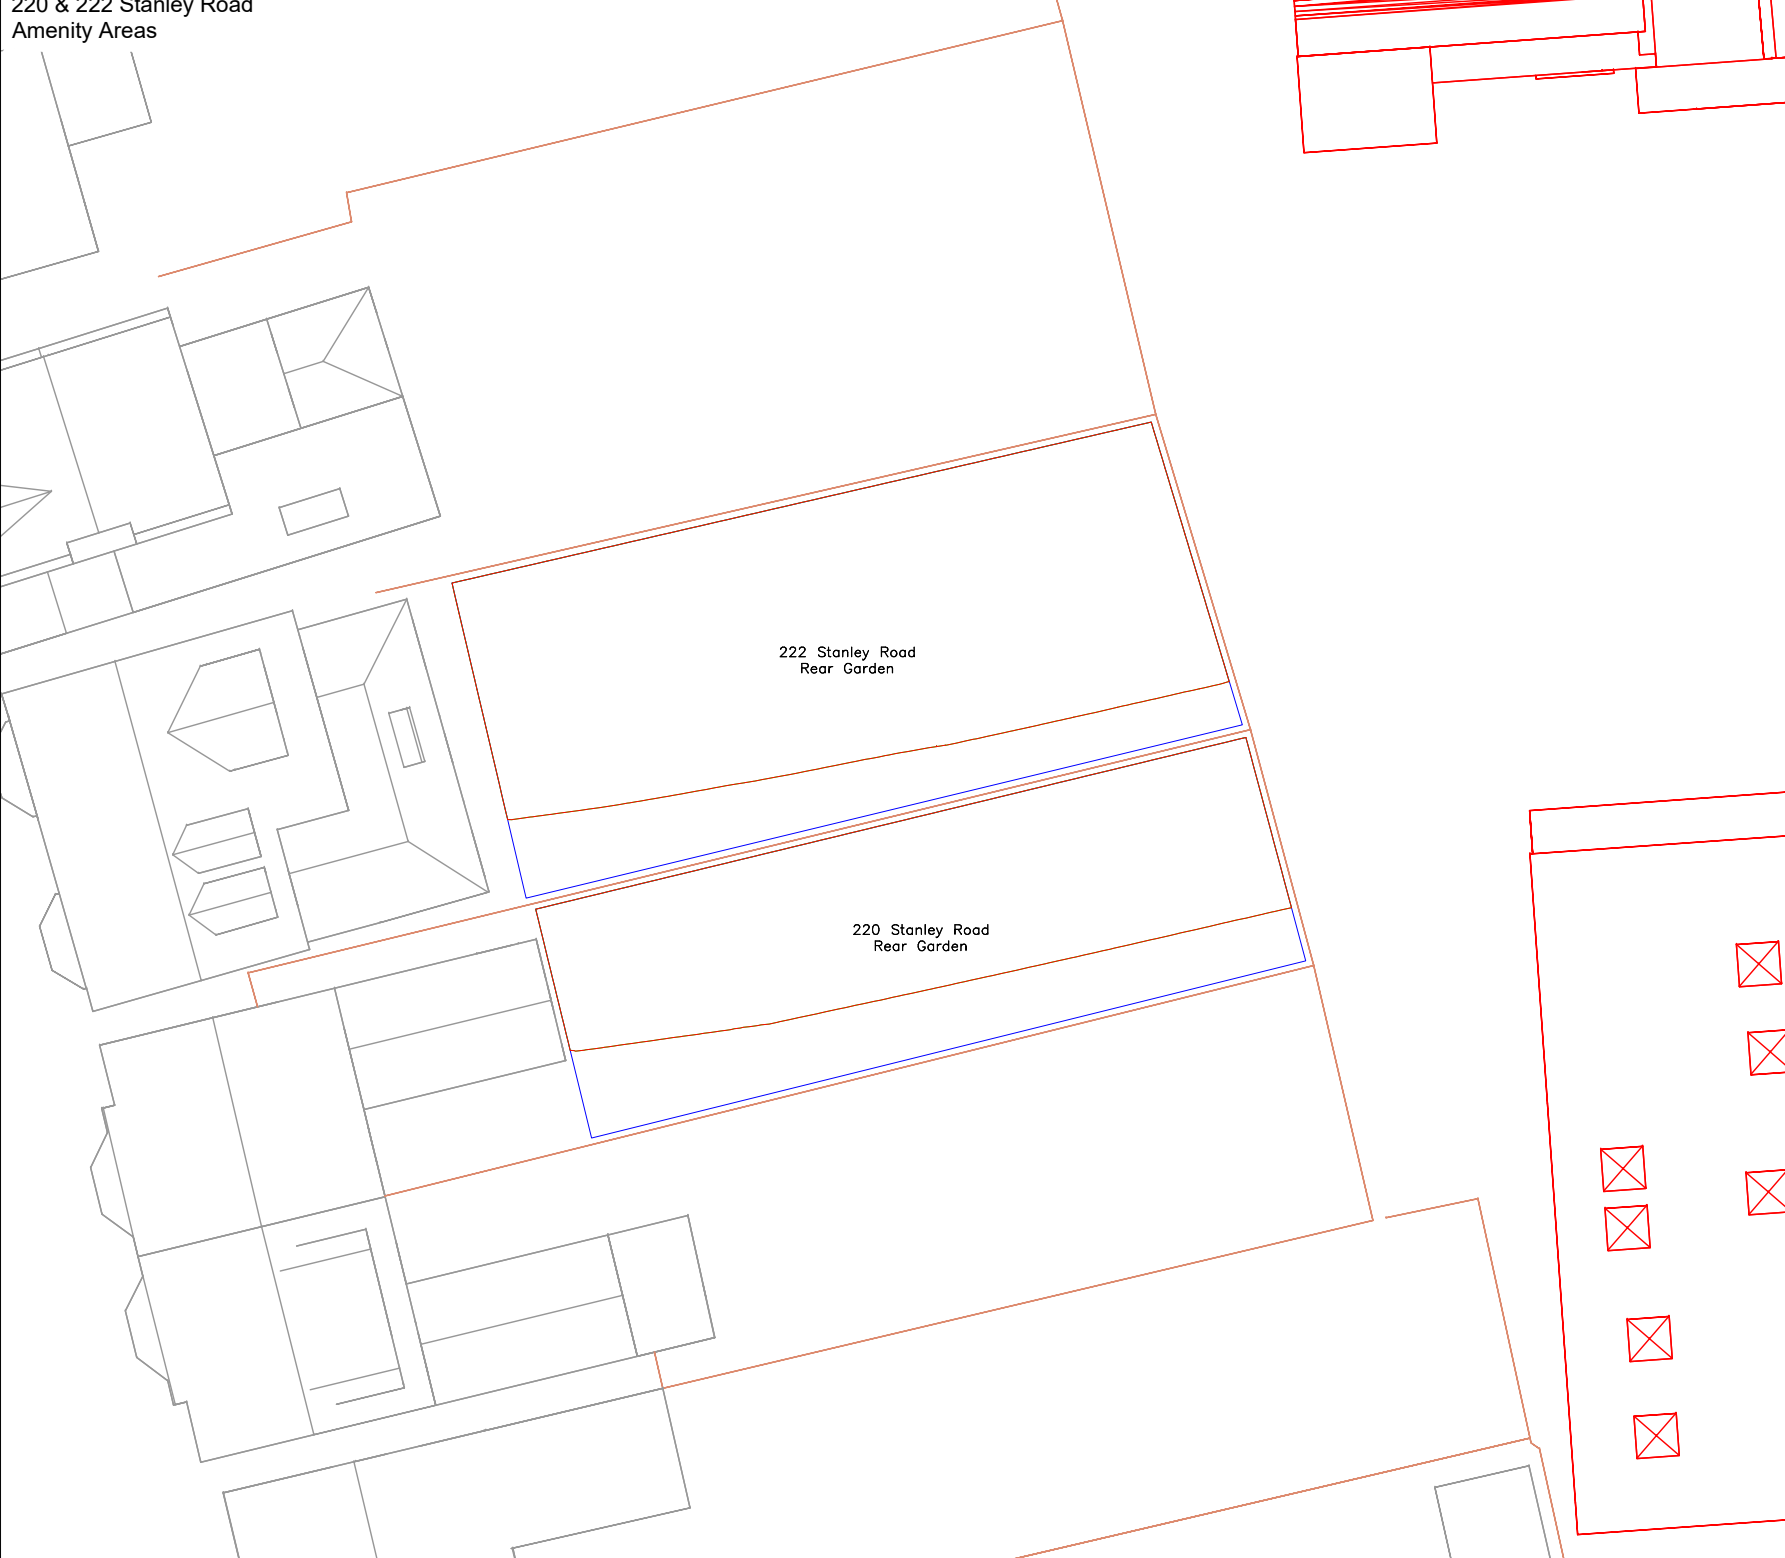

00	First issue	31/01/2020
----	-------------	------------

Rev	Description	Date
-----	-------------	------


CLIENT
PA Housing Ltd

PROJECT
Strathmore Road, Teddington

SCALE Not to scale	PROJ REF 2594	ANALYST KC	DRAWN BY VK/AP
-----------------------	------------------	---------------	-------------------


DWG REF. 2hr SoG amenity contours.	DWG No. 2594_23
---------------------------------------	--------------------

214 - 218 Stanley Road
Amenity Areas

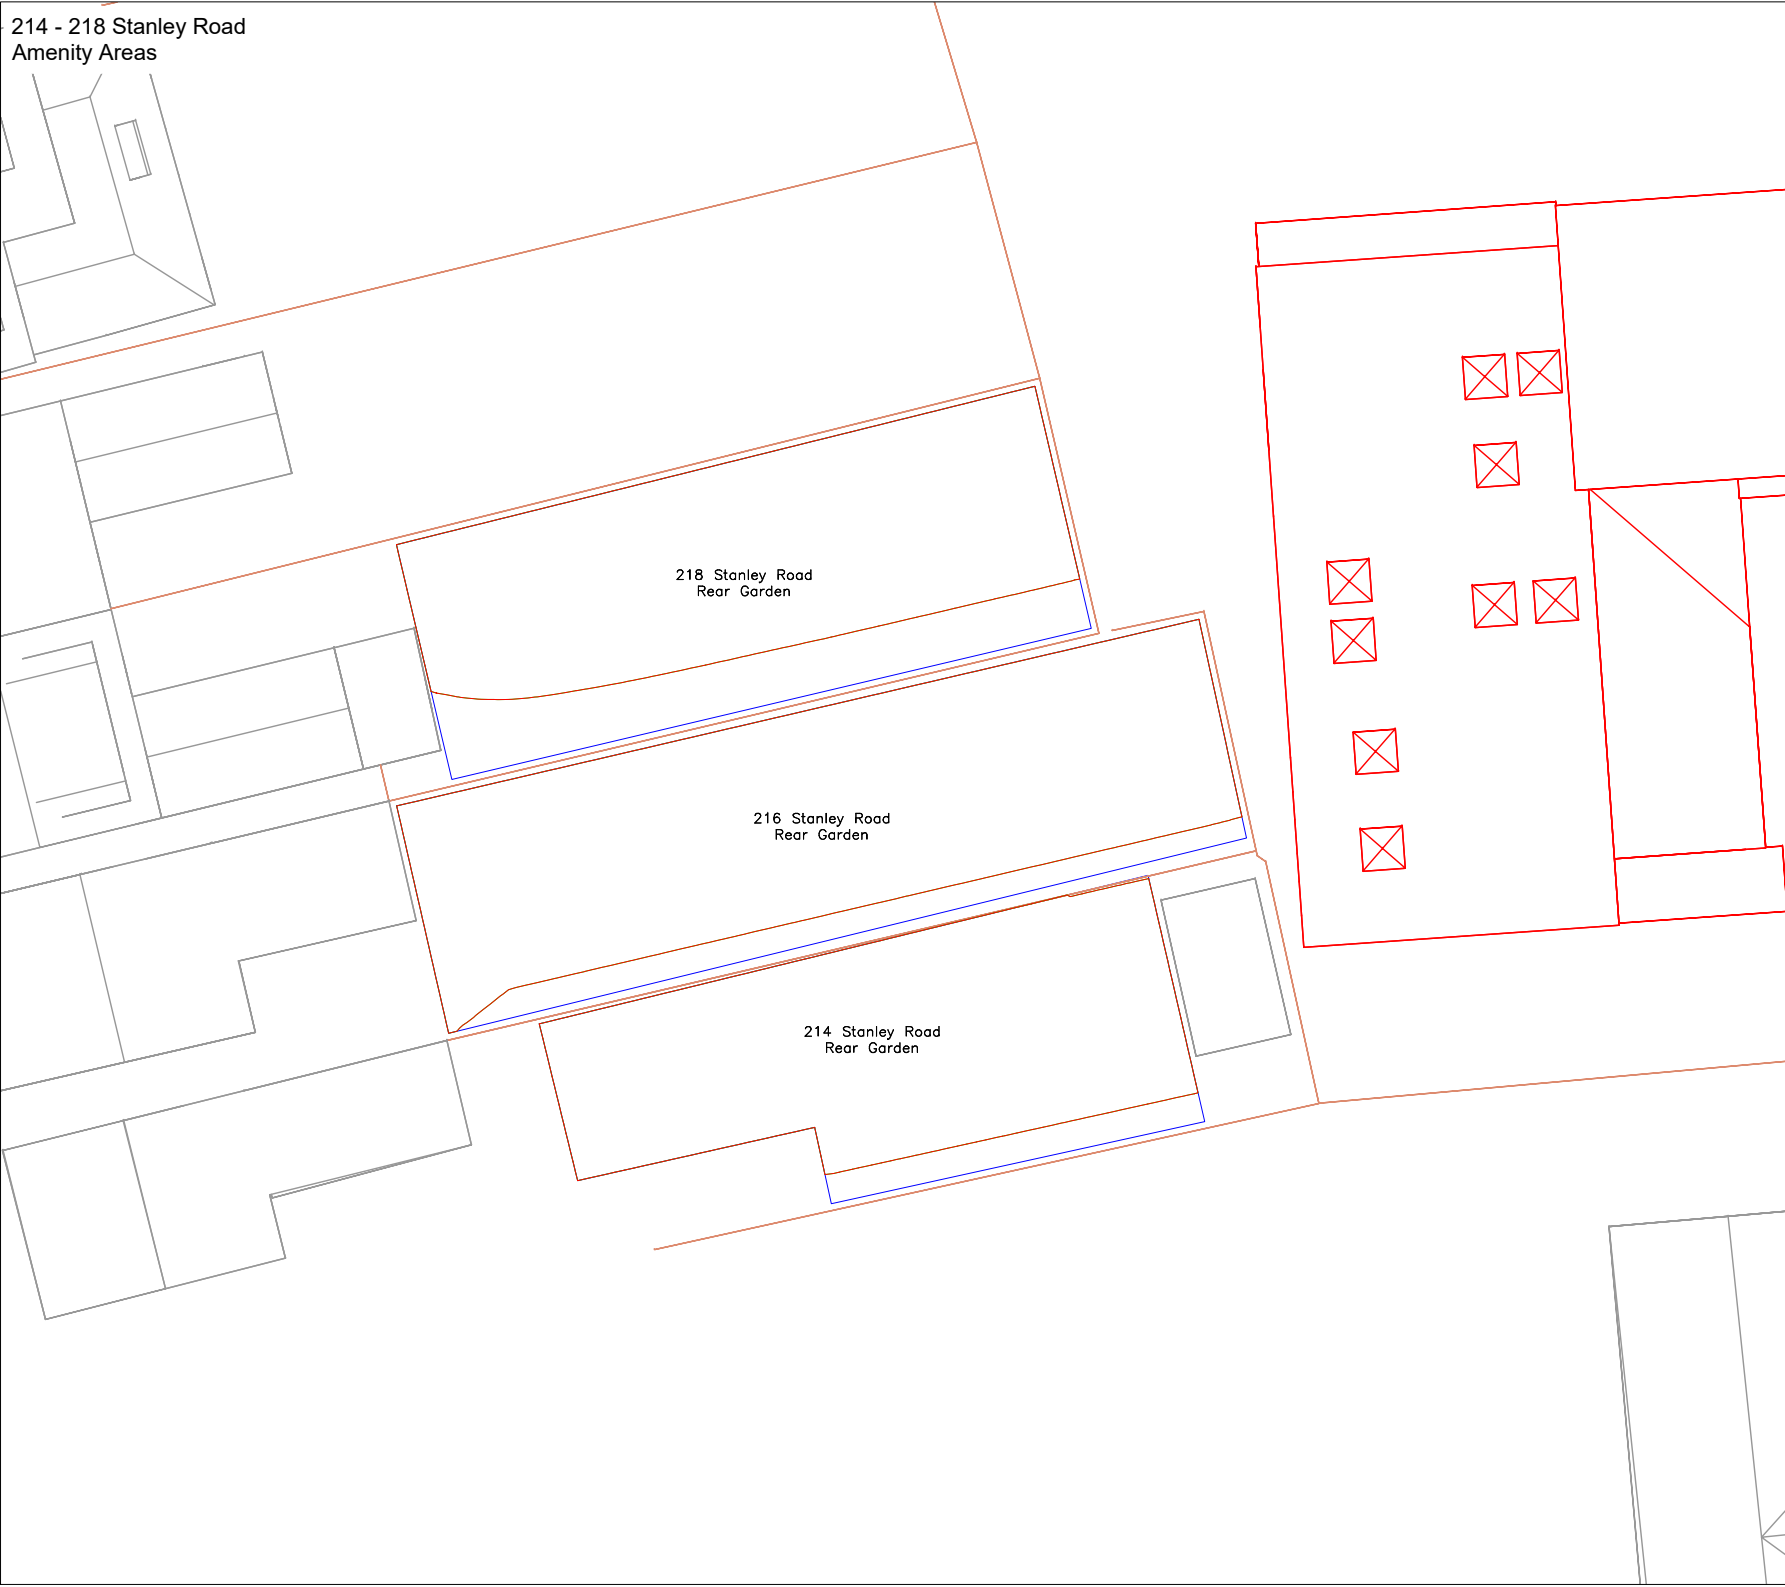

Unit 6 - Barham Business Park
Elham Valley Road
Canterbury
Kent CT4 6DQ

Tel : 01227 833855
enquiries@herringtonconsulting.co.uk
www.herringtonconsulting.co.uk

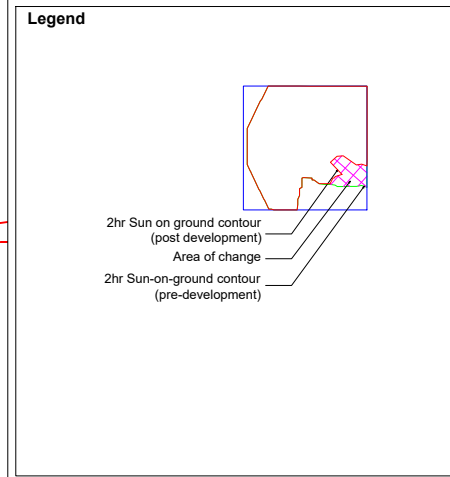

00	First issue	31/01/2020
----	-------------	------------

Rev Description Date


CLIENT
PA Housing Ltd

PROJECT
Strathmore Road, Teddington

SCALE	PROJ REF	ANALYST	DRAWN BY
Not to scale	2594	KC	VK/AP

DWG REF. 2hr SoG amenity contours.	DWG No. 2594_24
---------------------------------------	--------------------

Legend

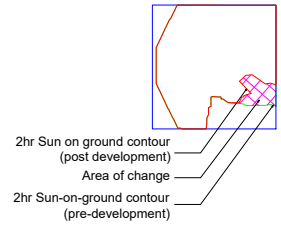

Location Plan



Rev	Description	Date
00	First issue	31/01/2020

CLIENT
PA Housing Ltd

PROJECT
Strathmore Road, Teddington


SCALE Not to scale	PROJ REF 2594	ANALYST KC	DRAWN BY VK/AP
-----------------------	------------------	---------------	-------------------

DWG REF. 2hr SoG amenity contours.	DWG No. 2594_25
---------------------------------------	--------------------



Unit 6 - Barham Business Park
Elham Valley Road
Canterbury
Kent CT4 6DQ

Tel : 01227 833855
enquiries@herringtonconsulting.co.uk
www.herringtonconsulting.co.uk

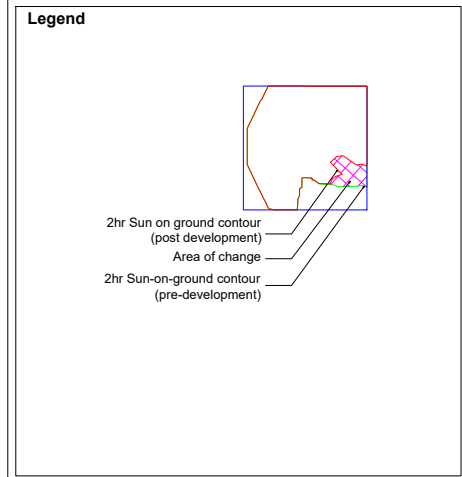

Rev	Description	Date
00	First issue	31/01/2020


CLIENT
PA Housing Ltd

PROJECT
Strathmore Road, Teddington

SCALE Not to scale	PROJ REF 2594	ANALYST KC	DRAWN BY VK/AP
-----------------------	------------------	---------------	-------------------

DWG REF. 2hr SoG amenity contours.	DWG No. 2594_26
---------------------------------------	--------------------

Proposed Site Scenario
East View

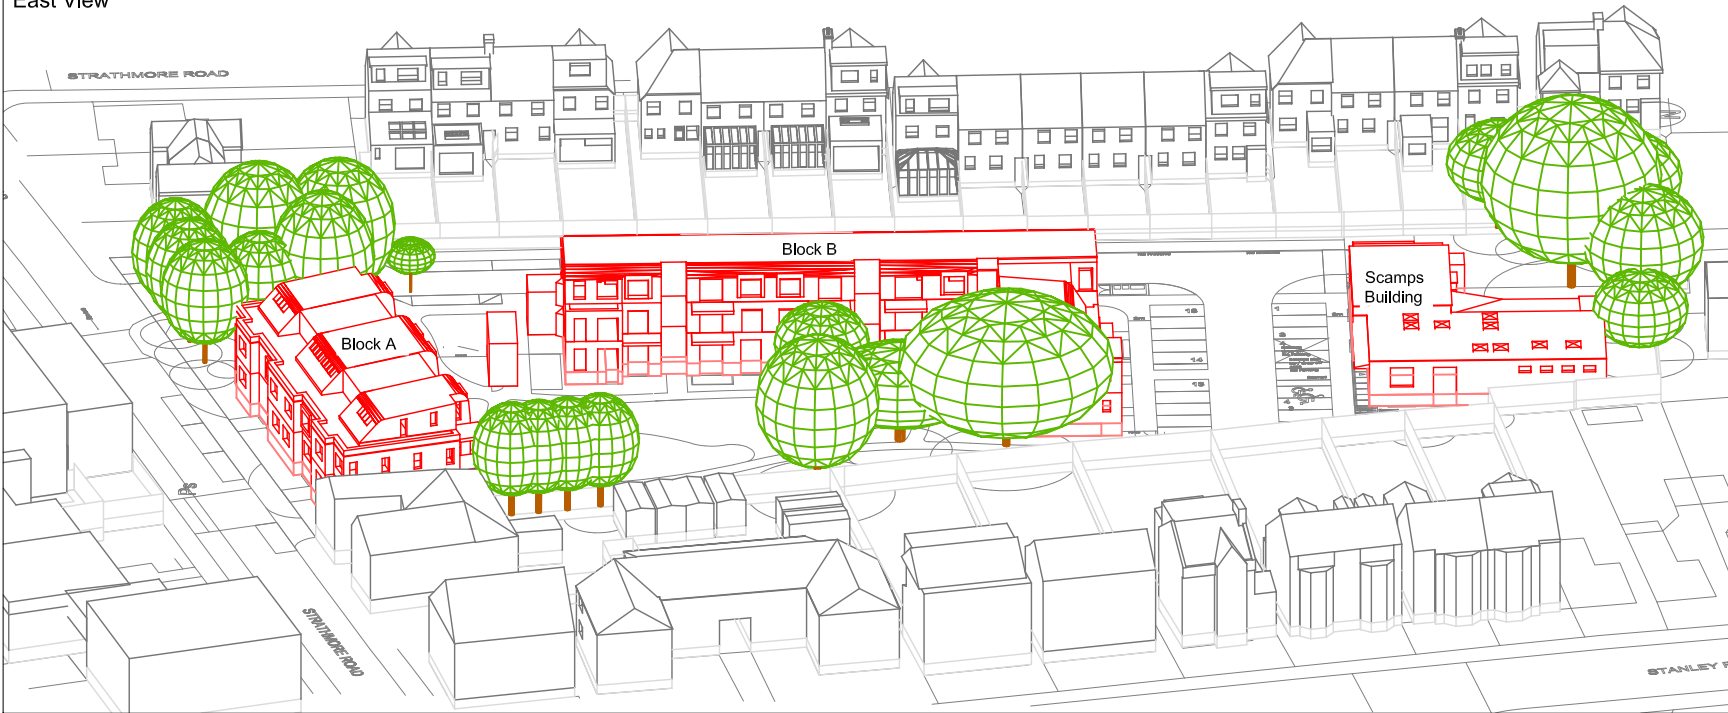

Unit 6 - Barham Business Park
Elham Valley Road
Canterbury
Kent CT4 6DQ

Tel: 01227 833855
enquiries@herringtonconsulting.co.uk
www.herringtonconsulting.co.uk

Legend


Proposed Buildings Surrounding Buildings Trees

Proposed Site Scenario
West View




00	First issue	31/01/2020
Rev	Description	Date
CLIENT		
PA Housing Ltd		
PROJECT		
Strathmore Road, Teddington		
SCALE	PROJ REF	ANALYST
Not to scale	2594	KC
DRAWN BY		VK
DWG REF.		DWG No.
3D Model - Proposed Site Scenarios		2594_27

Proposed Site Scenario - Block A
South West Elevation

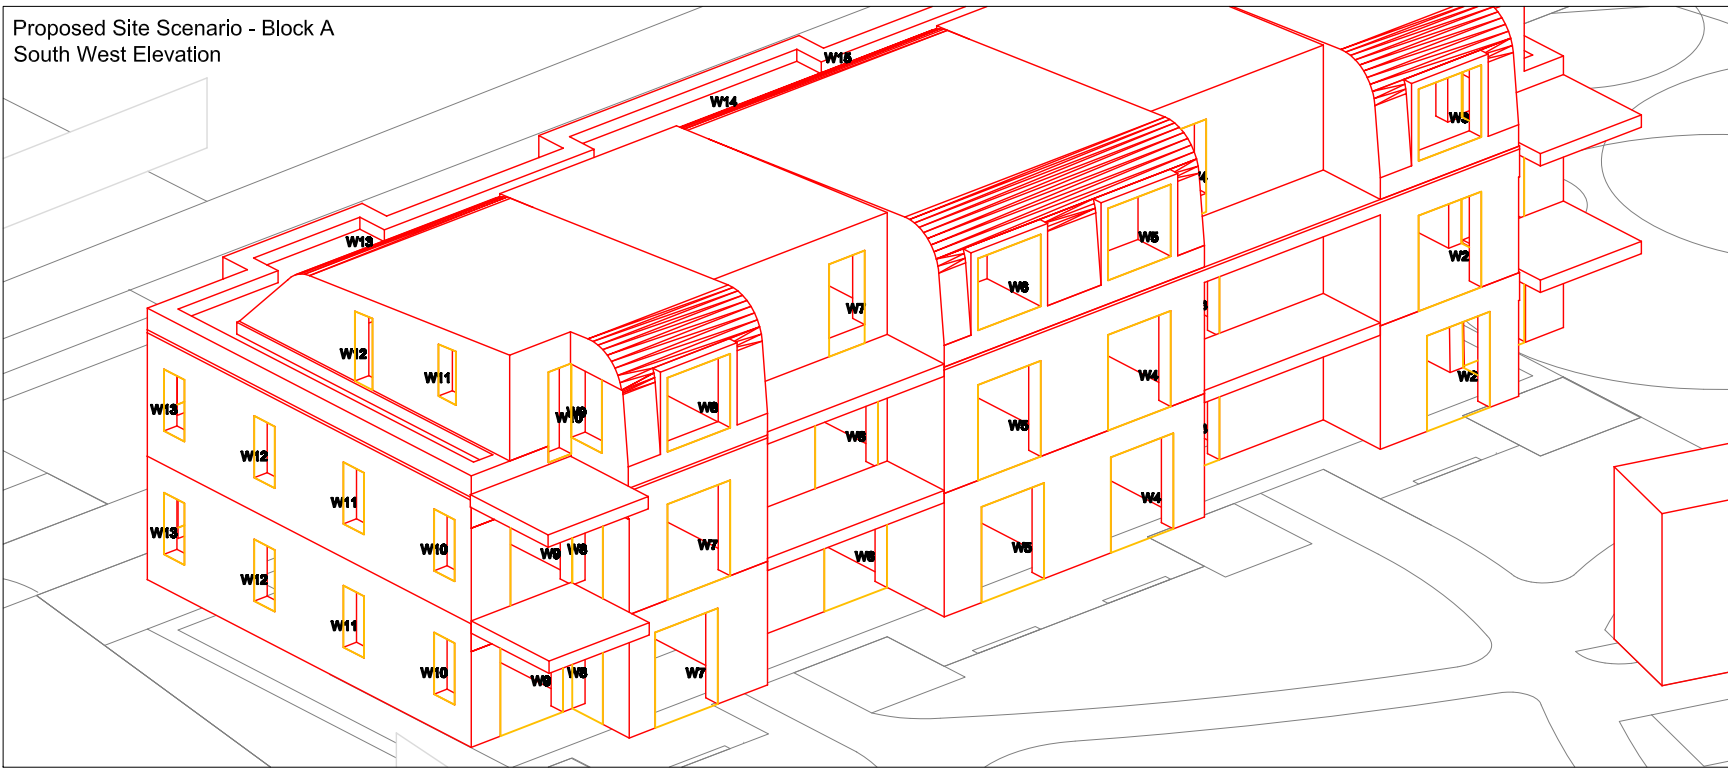

Proposed Site Scenario - Block A
North East Elevation

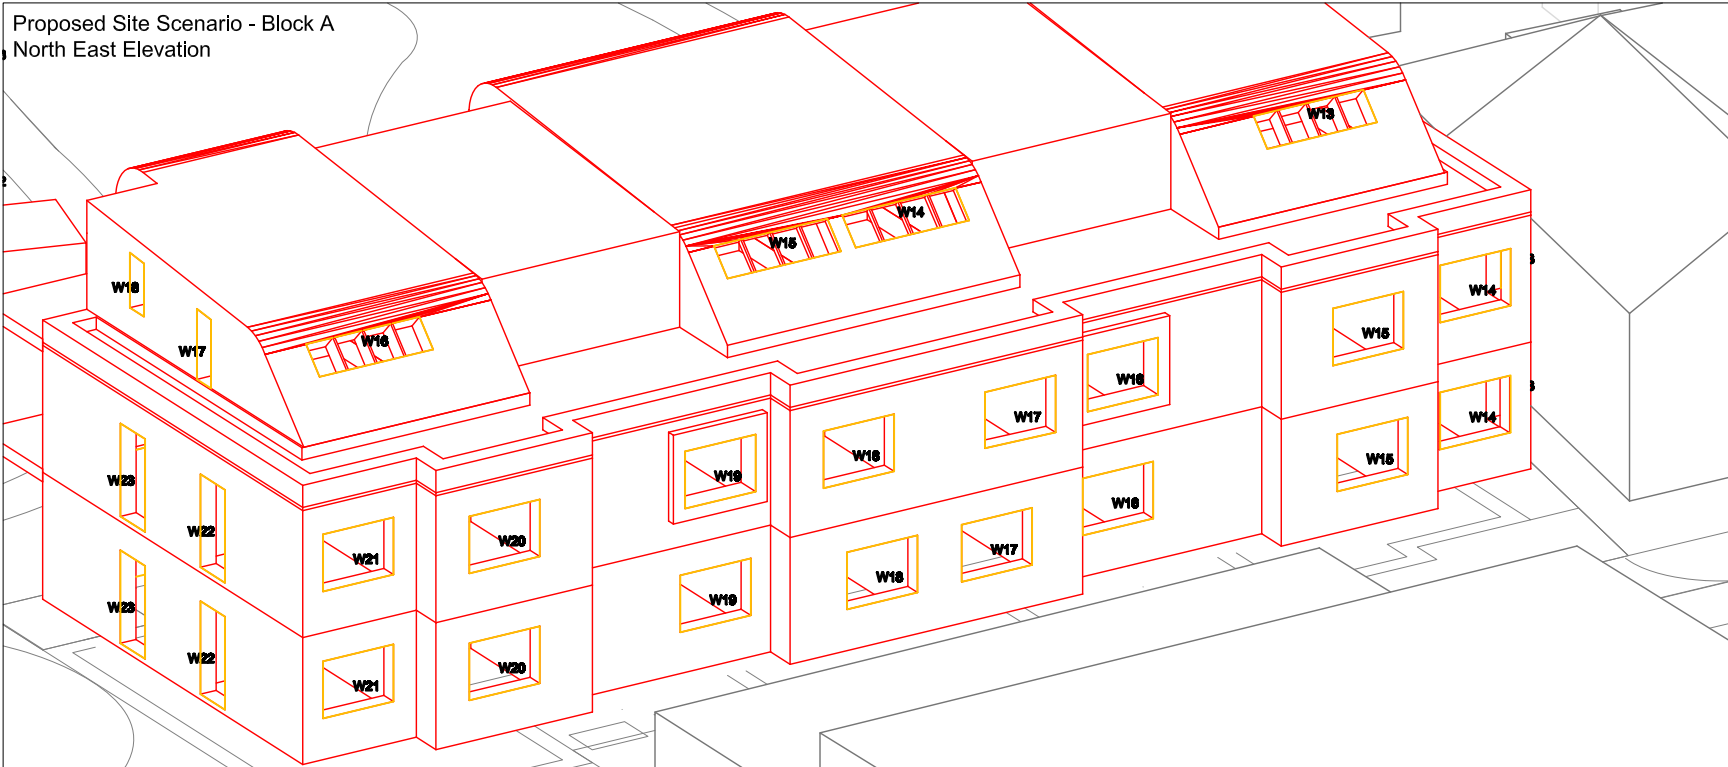

Unit 6 - Barham Business Park
Elham Valley Road
Canterbury
Kent CT4 6DQ

Tel : 01227 833855
enquiries@herringtonconsulting.co.uk
www.herringtonconsulting.co.uk


Legend

Proposed Buildings Surrounding Buildings



00	First issue	31/01/2020
Rev	Description	Date
CLIENT		
PA Housing Ltd		
PROJECT		
Strathmore Road, Teddington		
SCALE	PROJ REF	ANALYST
Not to scale	2594	KC
DRAWN BY		VK
DWG REF.		DWG No.
Location of Window Receptors		2594_28

Proposed Site Scenario - Block B
North West Elevation

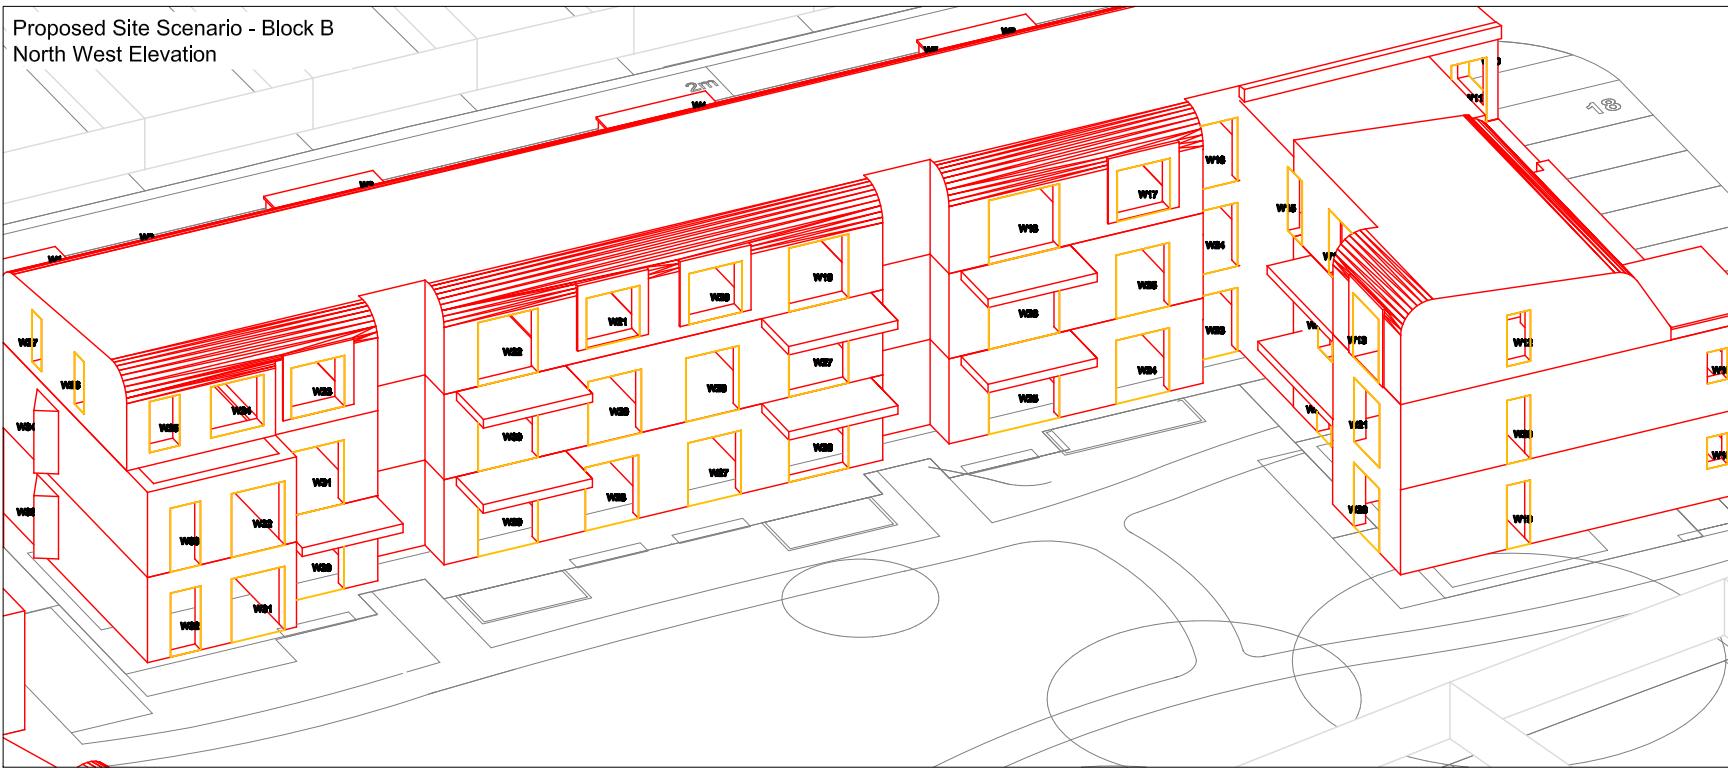


Unit 6 - Barham Business Park
Elham Valley Road
Canterbury
Kent CT4 6DQ

Tel: 01227 833855
enquiries@herringtonconsulting.co.uk
www.herringtonconsulting.co.uk

Legend


Proposed Buildings Surrounding Buildings

Proposed Site Scenario - Block B
South East Elevation

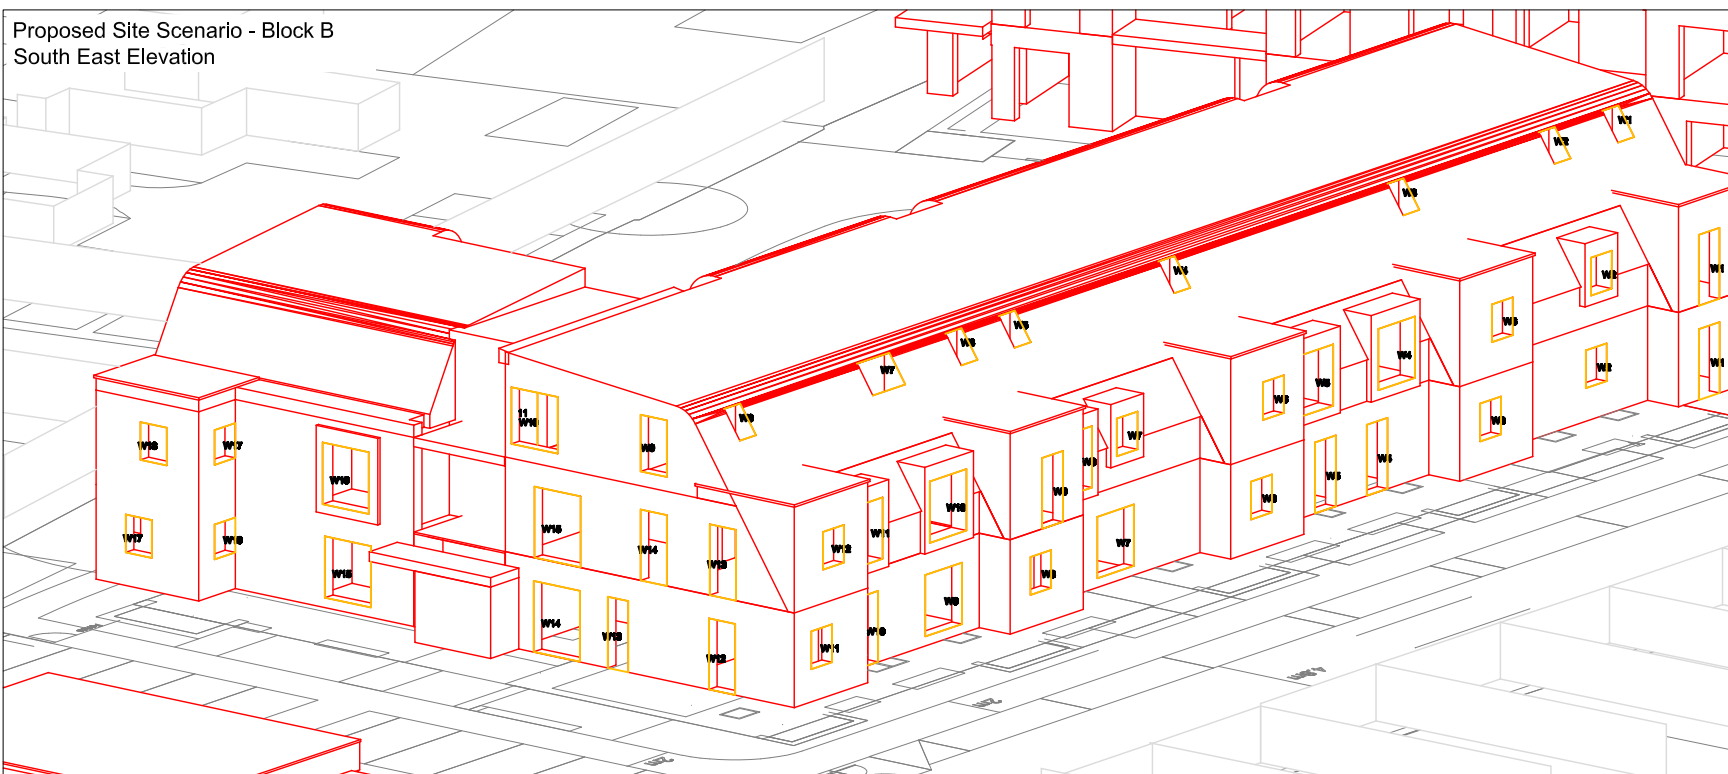

00	First issue	31/01/2020
Rev	Description	Date
CLIENT		
PA Housing Ltd		
PROJECT		
Strathmore Road, Teddington		
SCALE	PROJ REF	ANALYST
Not to scale	2594	KC
DRAWN BY		VK
DWG REF.		DWG No.
Location of Window Receptors		2594_29

Proposed Site Scenario - Block B
North East Elevation

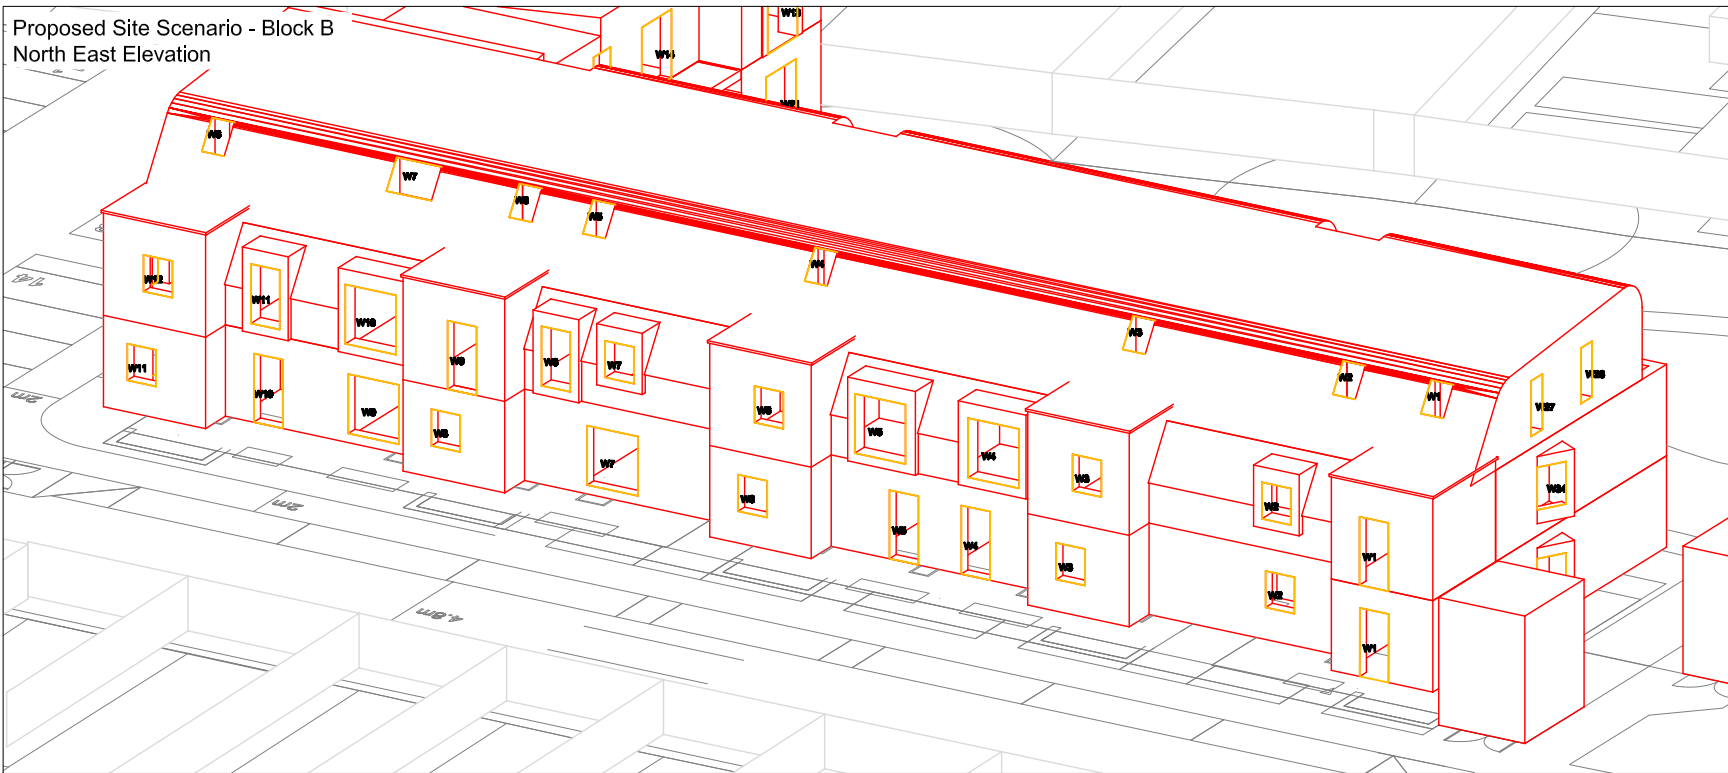


Unit 6 - Barham Business Park
Elham Valley Road
Canterbury
Kent CT4 6DQ

Tel : 01227 833855
enquiries@herringtonconsulting.co.uk
www.herringtonconsulting.co.uk


Legend

Proposed Buildings Surrounding Buildings

Proposed Site Scenario - Scamps Building
North West Elevation

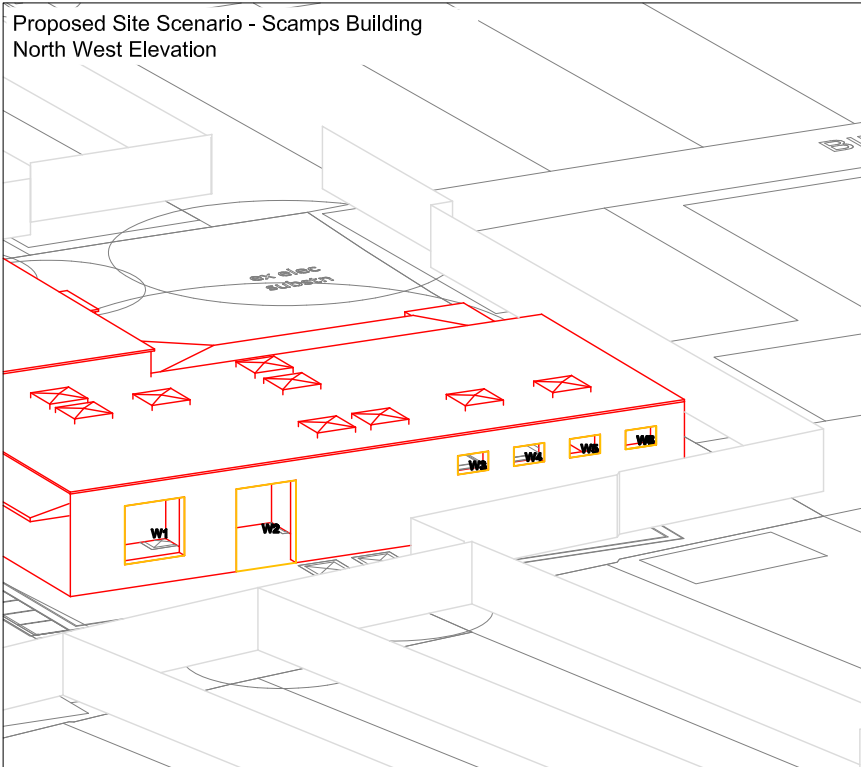

Proposed Site Scenario - Scamps Building
East Elevation

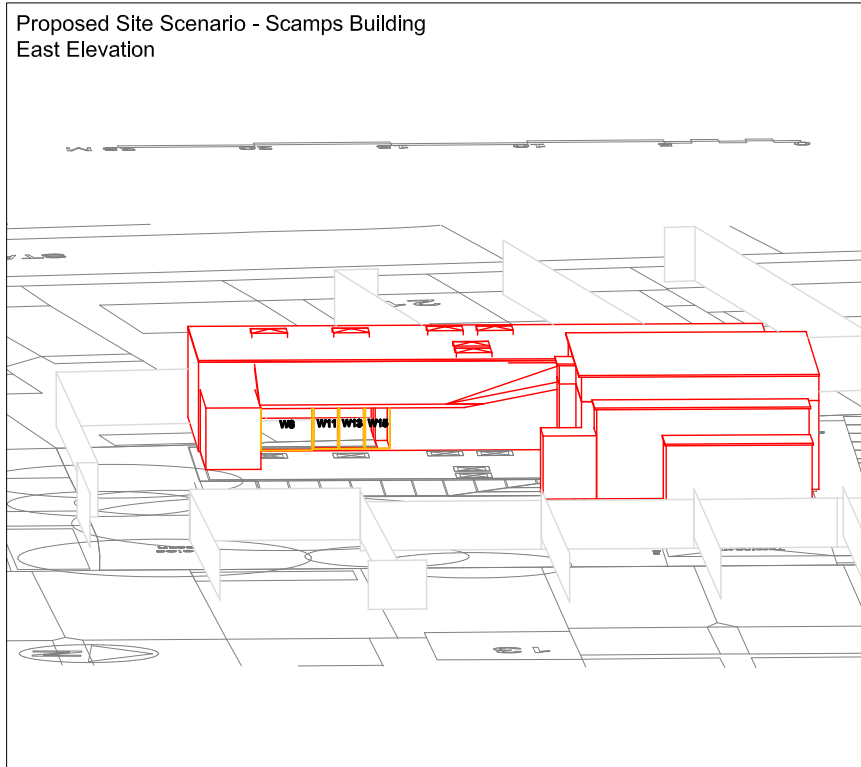

00	First issue	31/01/2020
Rev	Description	Date
CLIENT		
PA Housing Ltd		
PROJECT		
Strathmore Road, Teddington		
SCALE	PROJ REF	ANALYST
Not to scale	2594	KC
DRAWN BY		VK
DWG REF.		DWG No.
Location of Window Receptors		2594_30