


**NOTES**

- The Copy right of this drawing is the property of Create and must not be copied otherwise reproduced without written consent.
- The contractor is responsible for checking dimensions, tolerances and references. Any discrepancy to be verified with the Architect before proceeding with the works.
- Do not scale drawing. Figured dimensions to be worked to in all cases.

**FOR PLANNING**

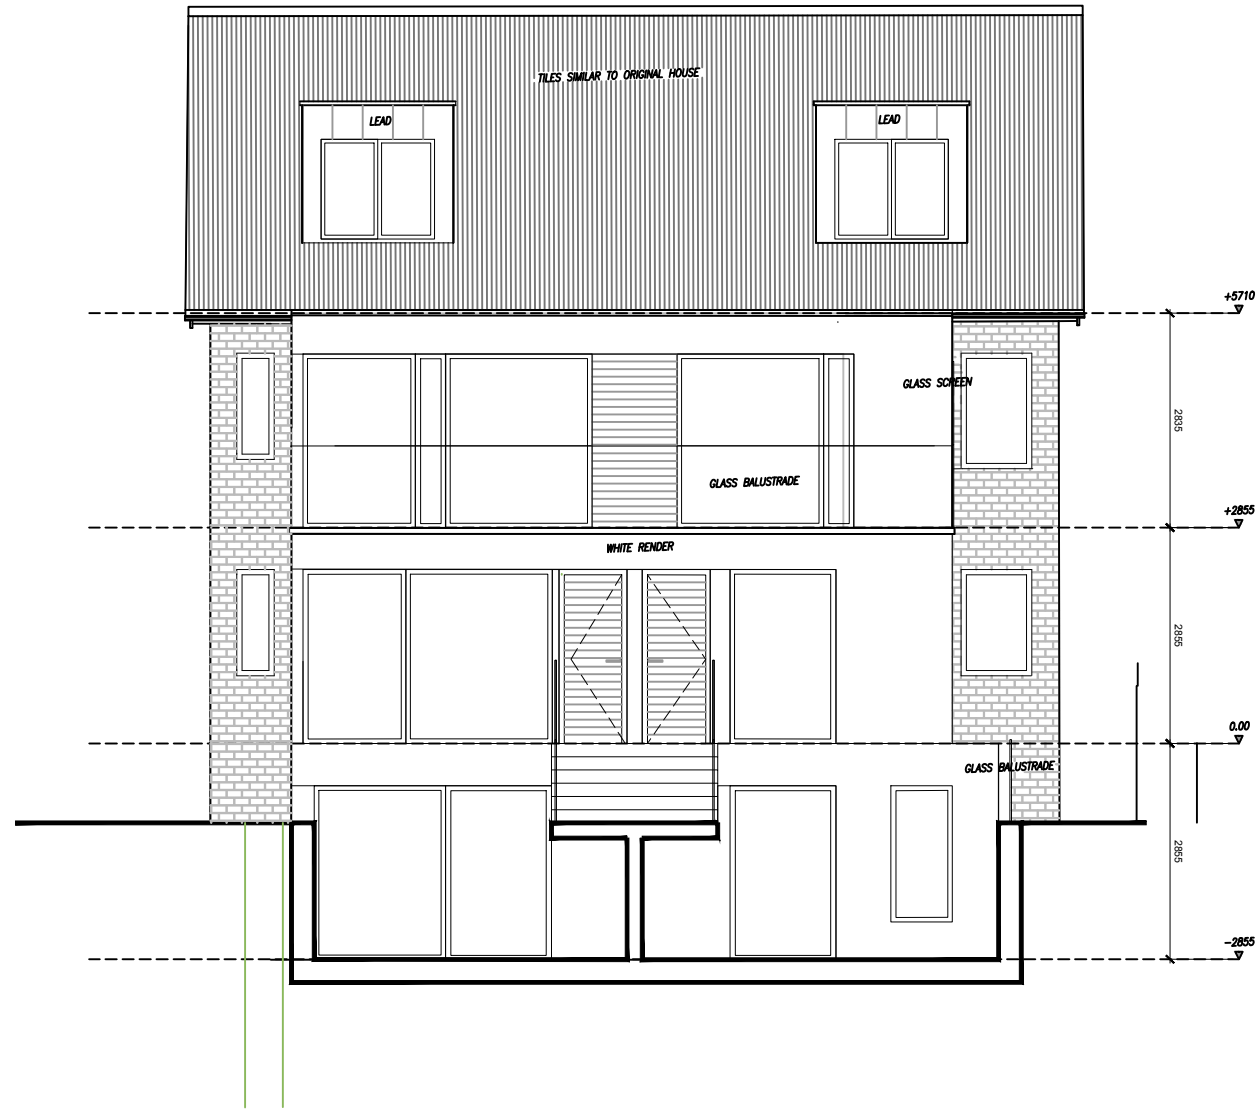

- 30.09.19 I Issue for planning / AP / MW
- 11.05.18 H Minor Amendment / NC / MW
- 24.04.18 G Issue for planning / NC / MW
- 27.01.17 F Issue for planning / PG / MW
- 10.12.16 E Issue for comments / PG / MW
- 03.11.16 D Issue for comments / PG / MW
- 26.10.16 C Issue for comments / PG / MW
- 04.10.16 B Issue for comments / PG / MW
- 30.09.16 A Issue for comments / PG / MW

date	rev	revision/author/checker
------	-----	-------------------------

client  
Midco Holdings Ltd

project  
217 Kingston Road

drawing  
**PROPOSED  
FRONT AND REAR ELEVATION**

drawing no	rev
240 PL(20) E01	I

drawn	PG	checked	MW
-------	----	---------	----

scale @ A3	1:100	date	27.01.2017
------------	-------	------	------------

**CREATE**  
DESIGN + ARCHITECTURE  
Wiggleworth House,  
49 Southwark Bridge Road, London SE1 9RH  
T: +44 (0)20 7021 0267  
www.create-design.org

Scale 1:100

