




REFERENCE FILES
-
NOTES
-
LEGEND
-

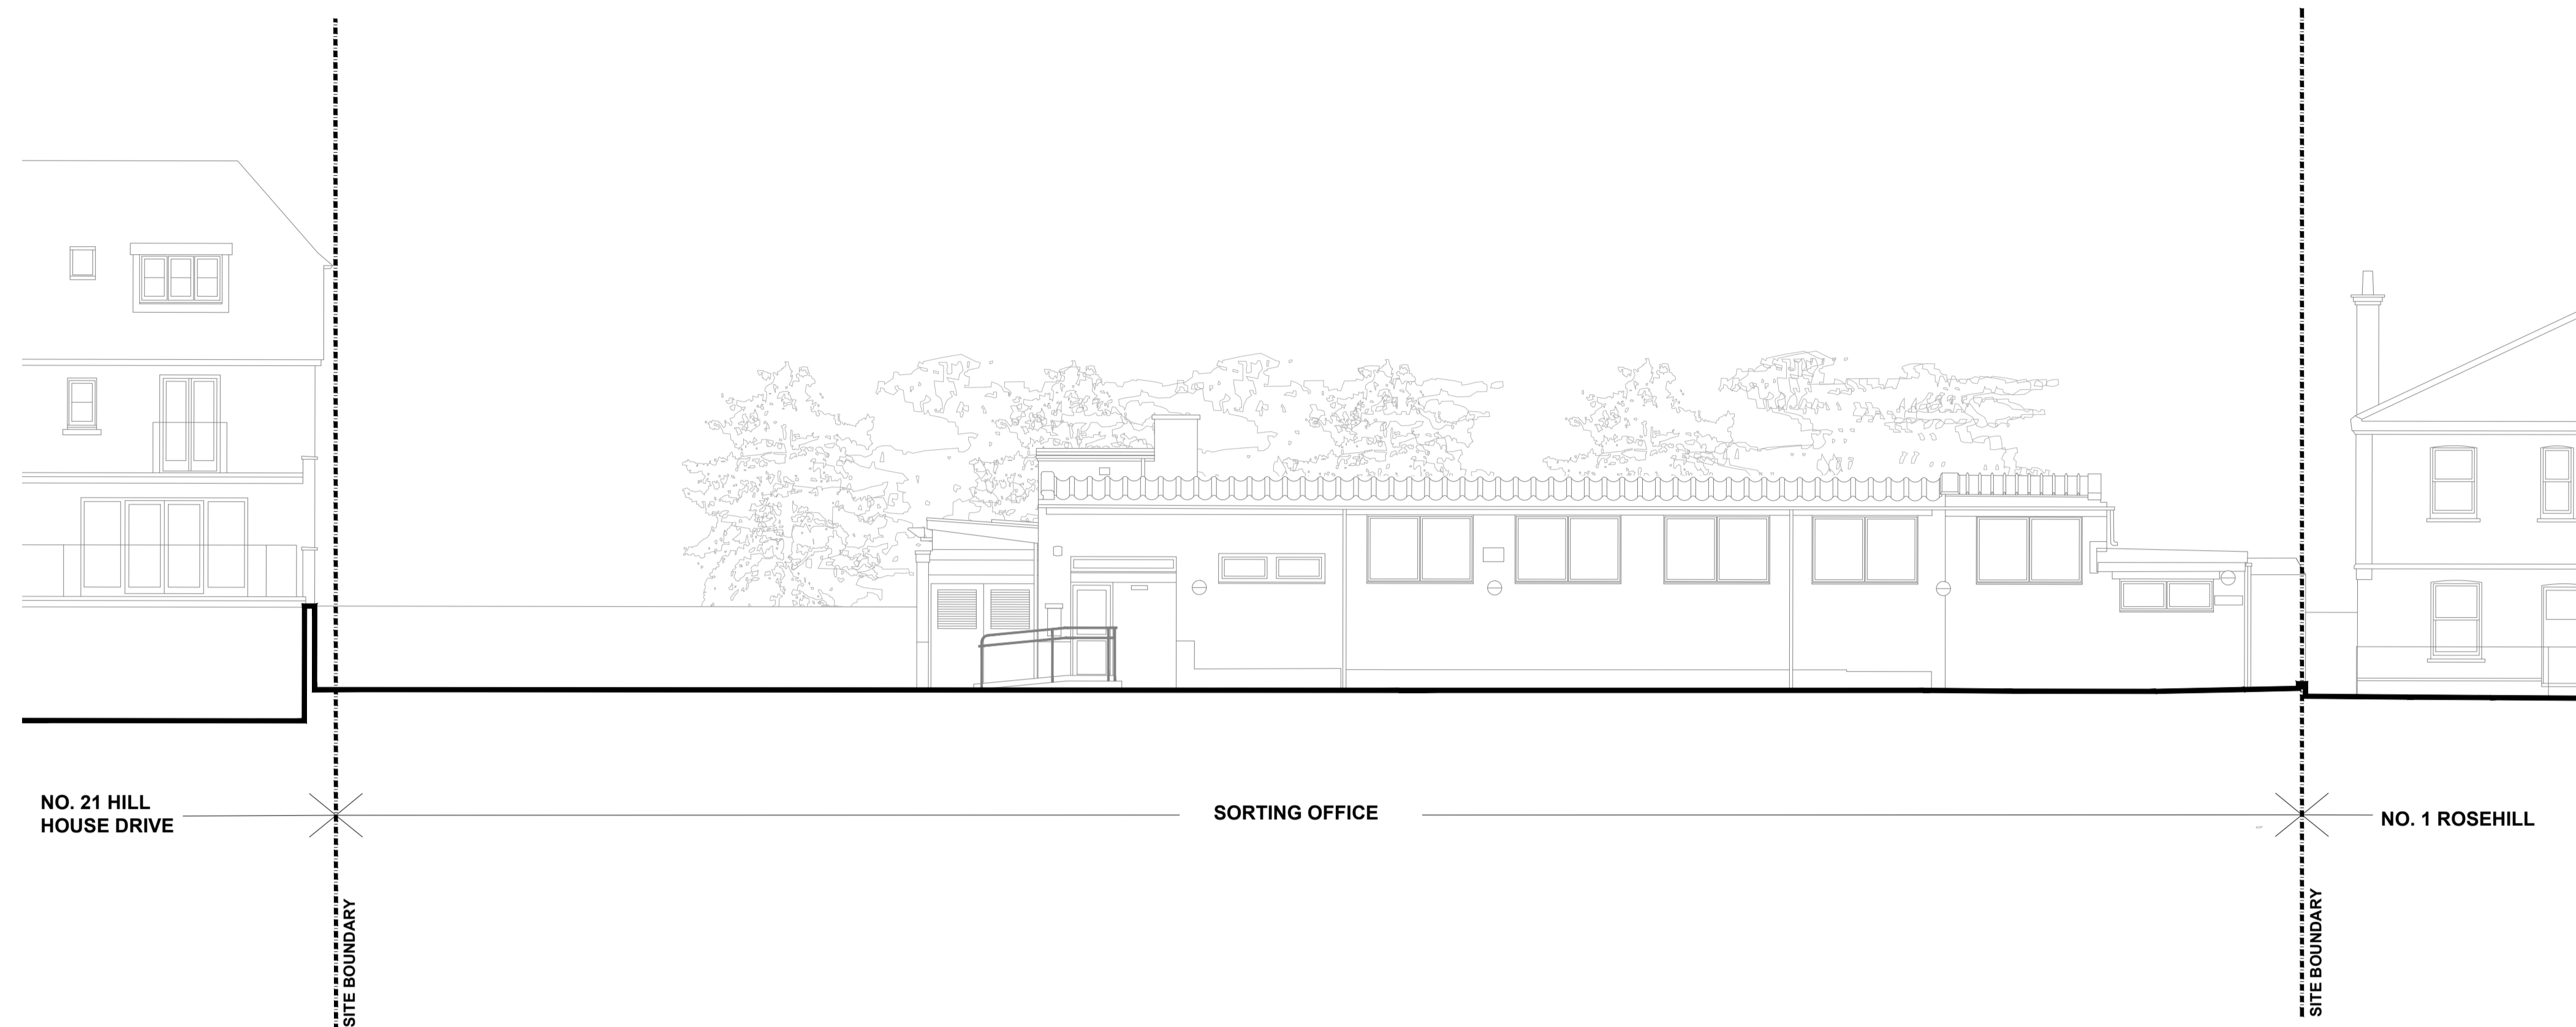

WEST ELEVATION

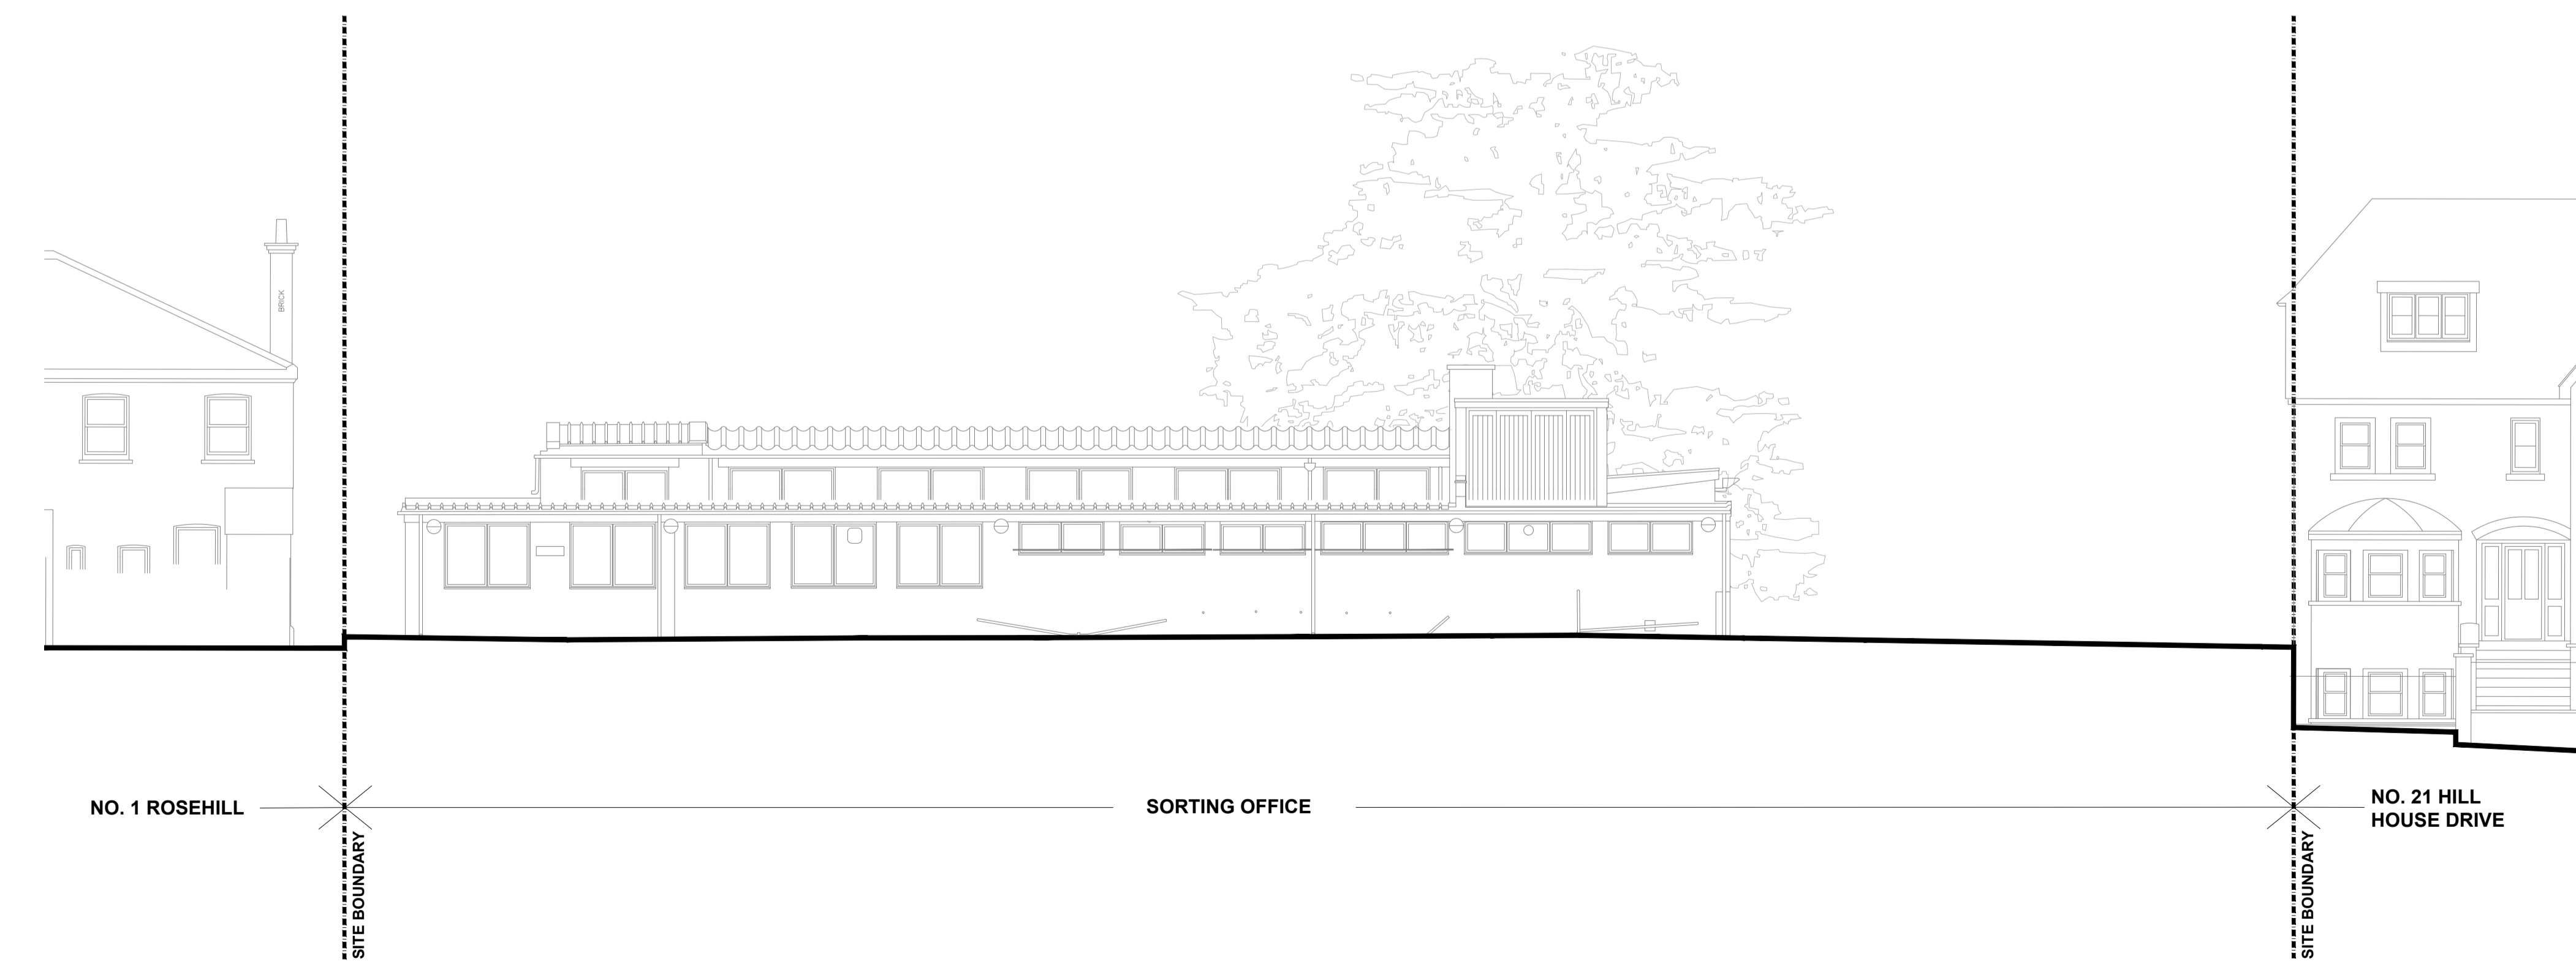

EAST ELEVATION

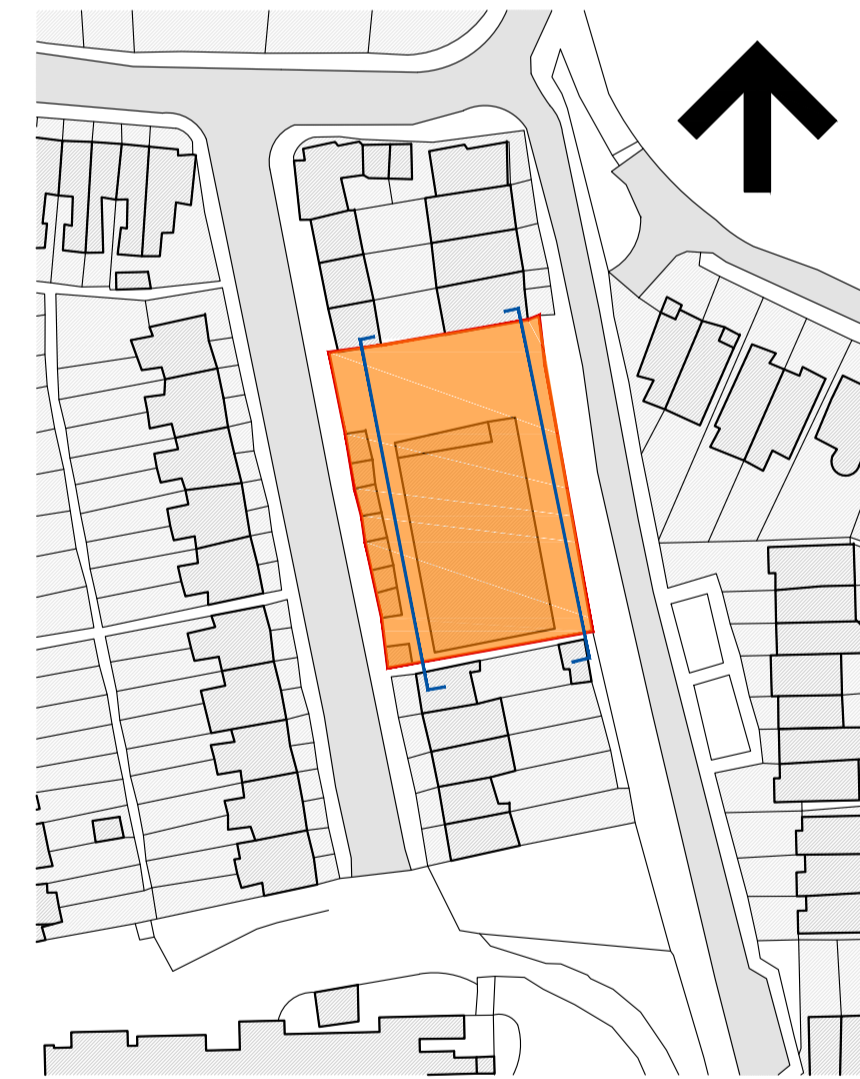

dga architects David Gallagher Associates LLP Telephone 0207 834 9474
 Studio: 3.07, Food Exchange info@dga-architects.co.uk
 New Covent Garden Market www.dga-architects.co.uk
 London SW8 5EL

CLIENT: **sndevelopments** SN DEVELOPMENTS
 15.01 Barley Mow Centre, 10 Barley Mow Passage LONDON W4 4PH

PROJECT: **FORMER POST OFFICE SITE HAMPTON, TW12 1HZ**

DRAWING TITLE: **EXISTING ELEVATIONS EASR AND WEST**

JOB NO:	STATUS:	SHEET SIZE:
1836	PLANNING	A1
DRAWN BY:	FIRST DRAWN:	DRAWING SCALE:
AS	14.01.2019	1:100

DRAWING NUMBER: **1836-020** REVISION: **PL01**