



RECEIVED
18 DEC 2006
PLANNING


06/4153/S192

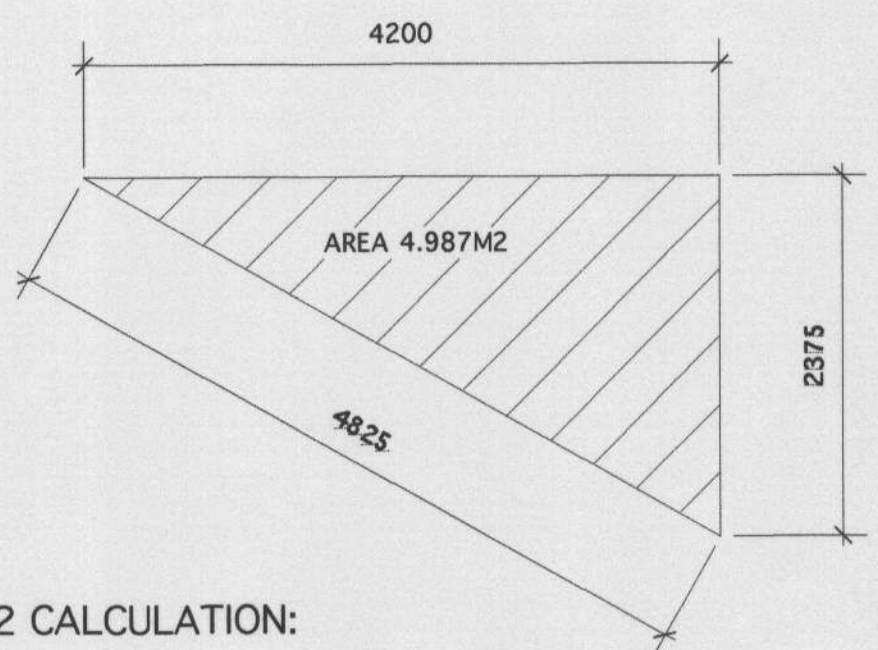


S192 CALCULATION:
AREA 4.987 M2 X LENGTH 4.98 M2 =24.8 M3 < 50M3

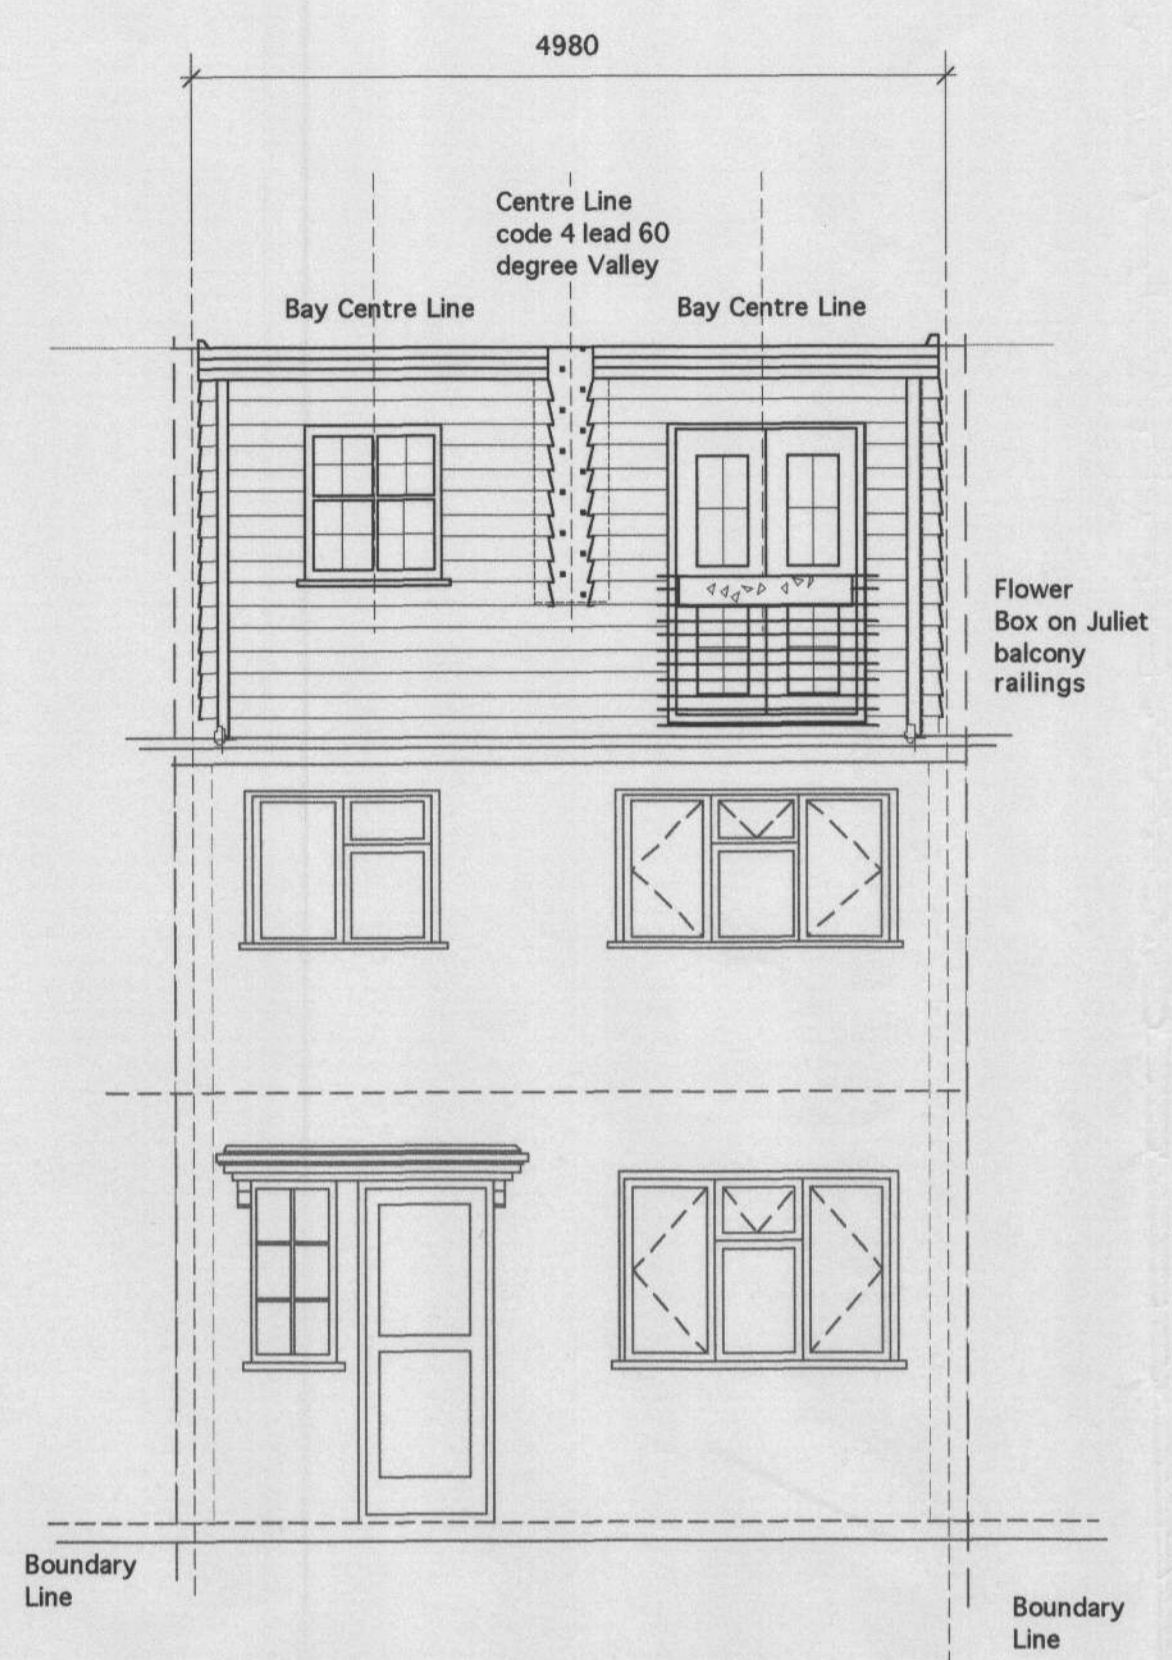


REAR ELEVATION

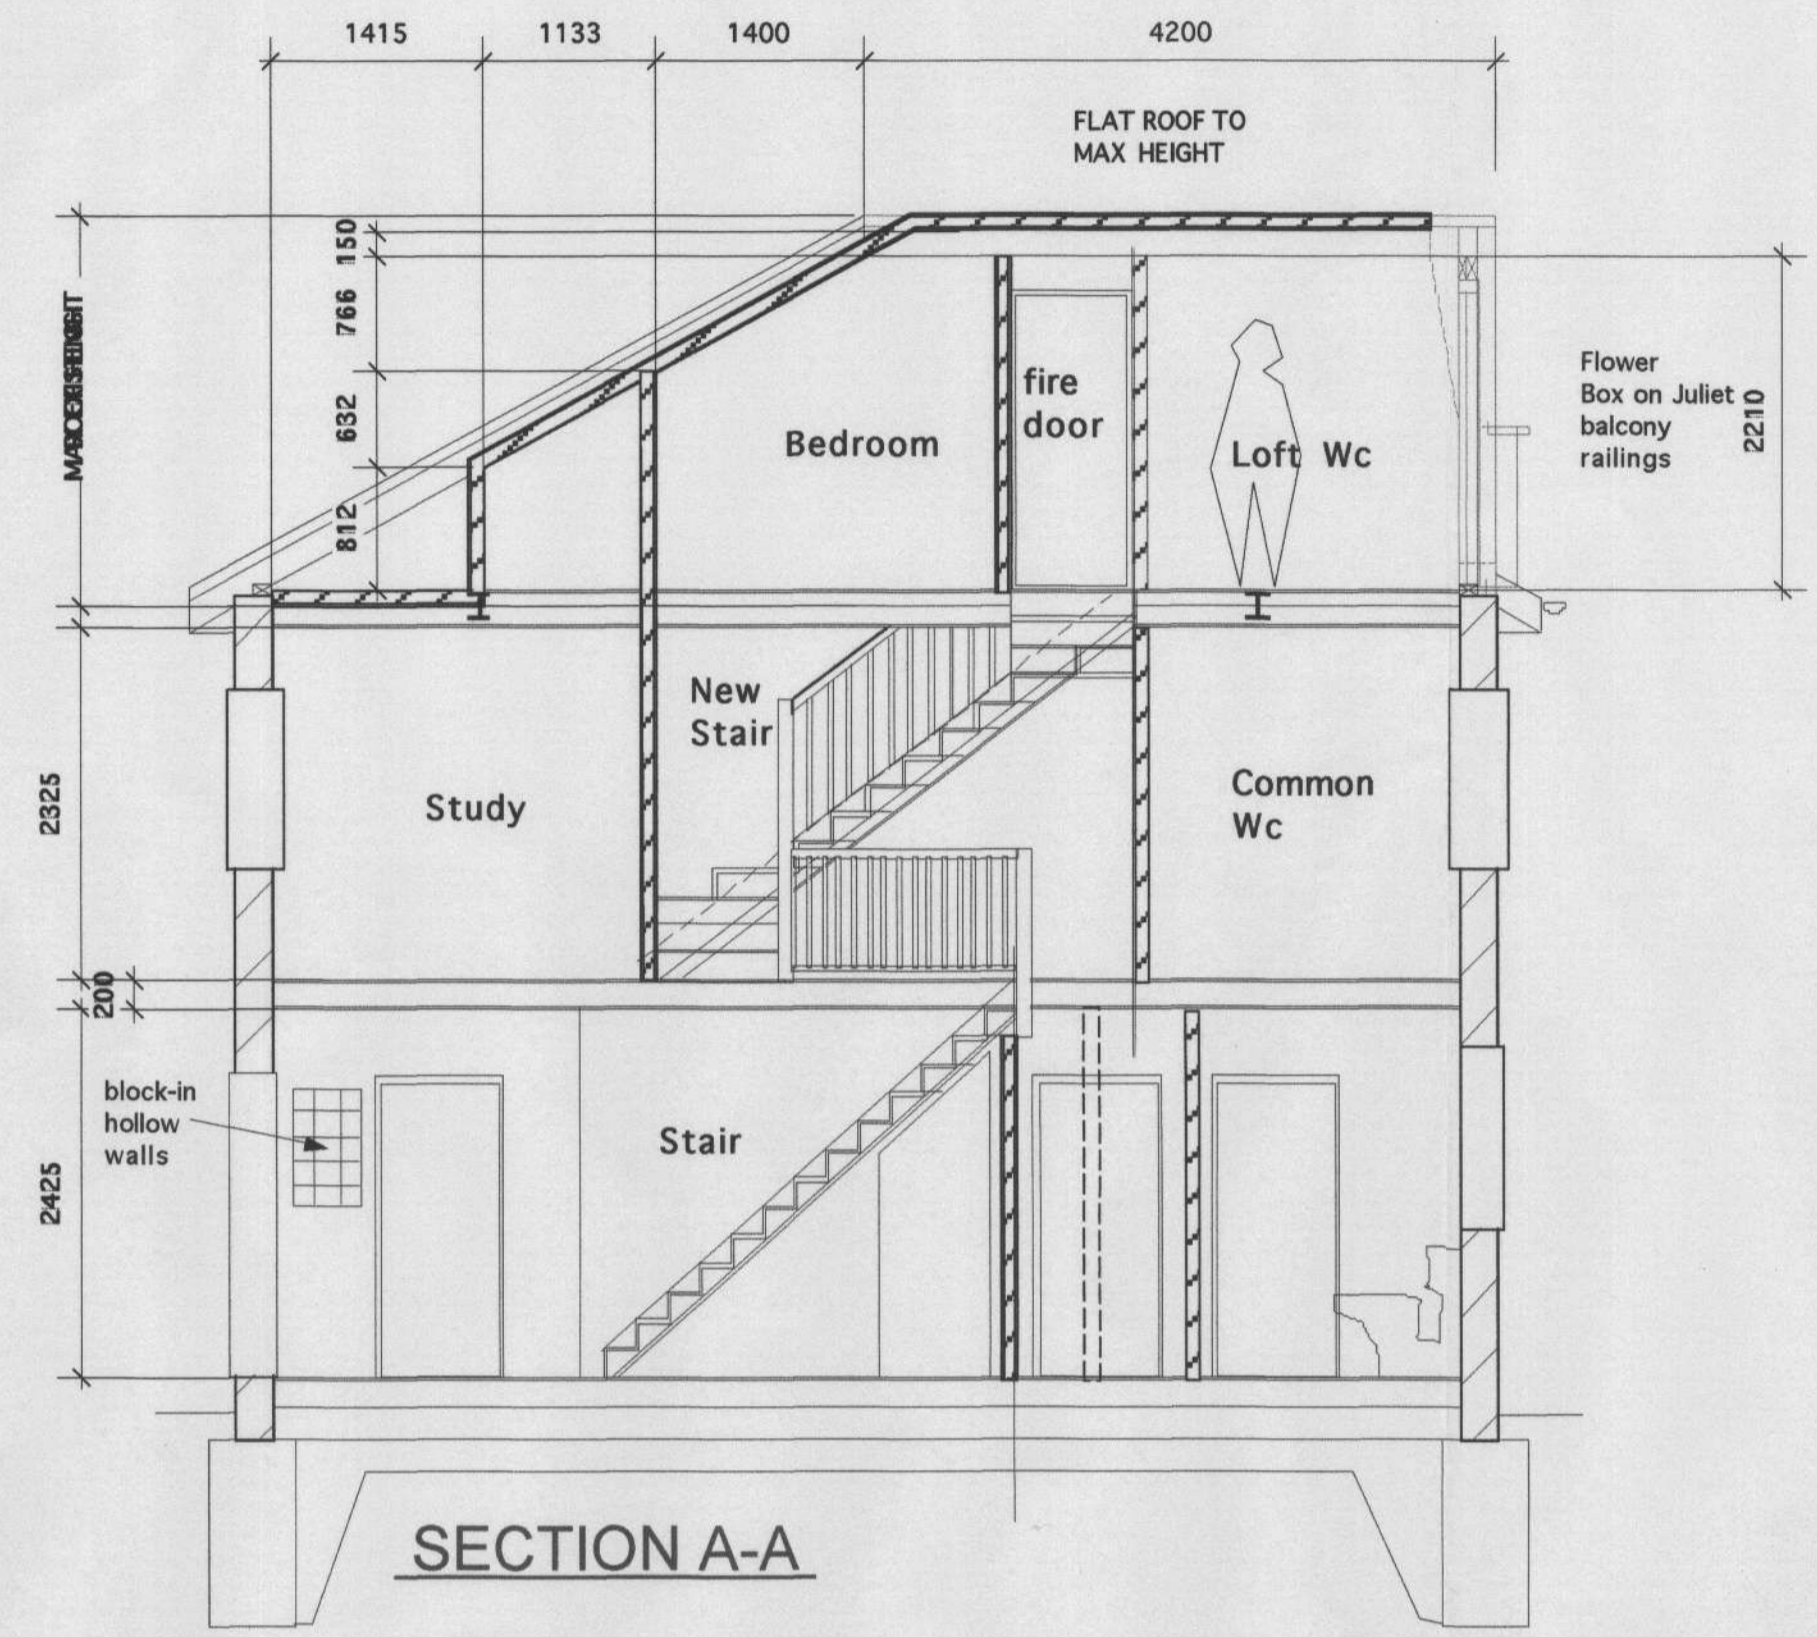


SECTION A-A

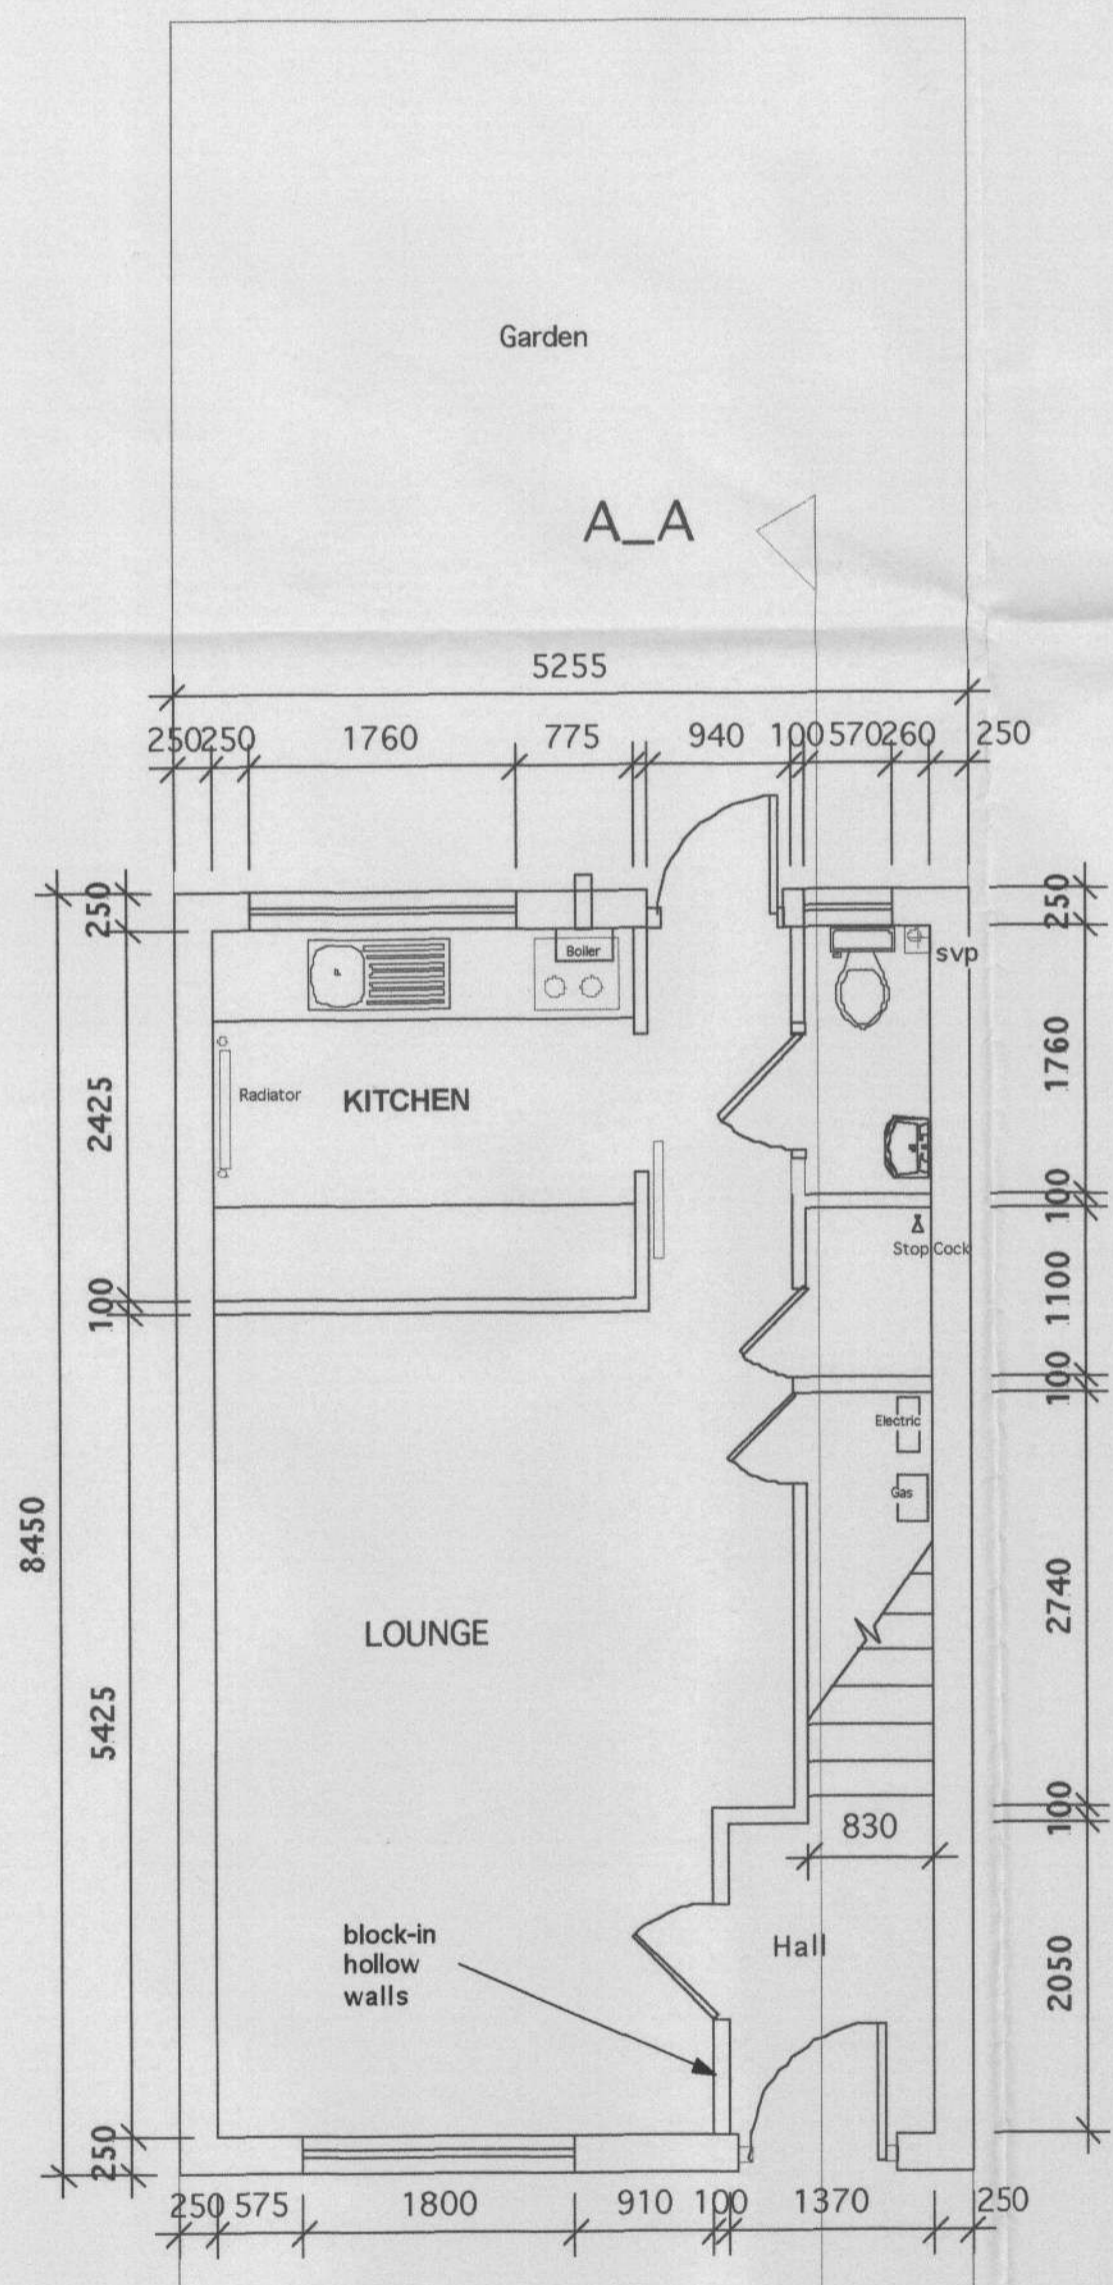


GROUND FLOOR PLAN

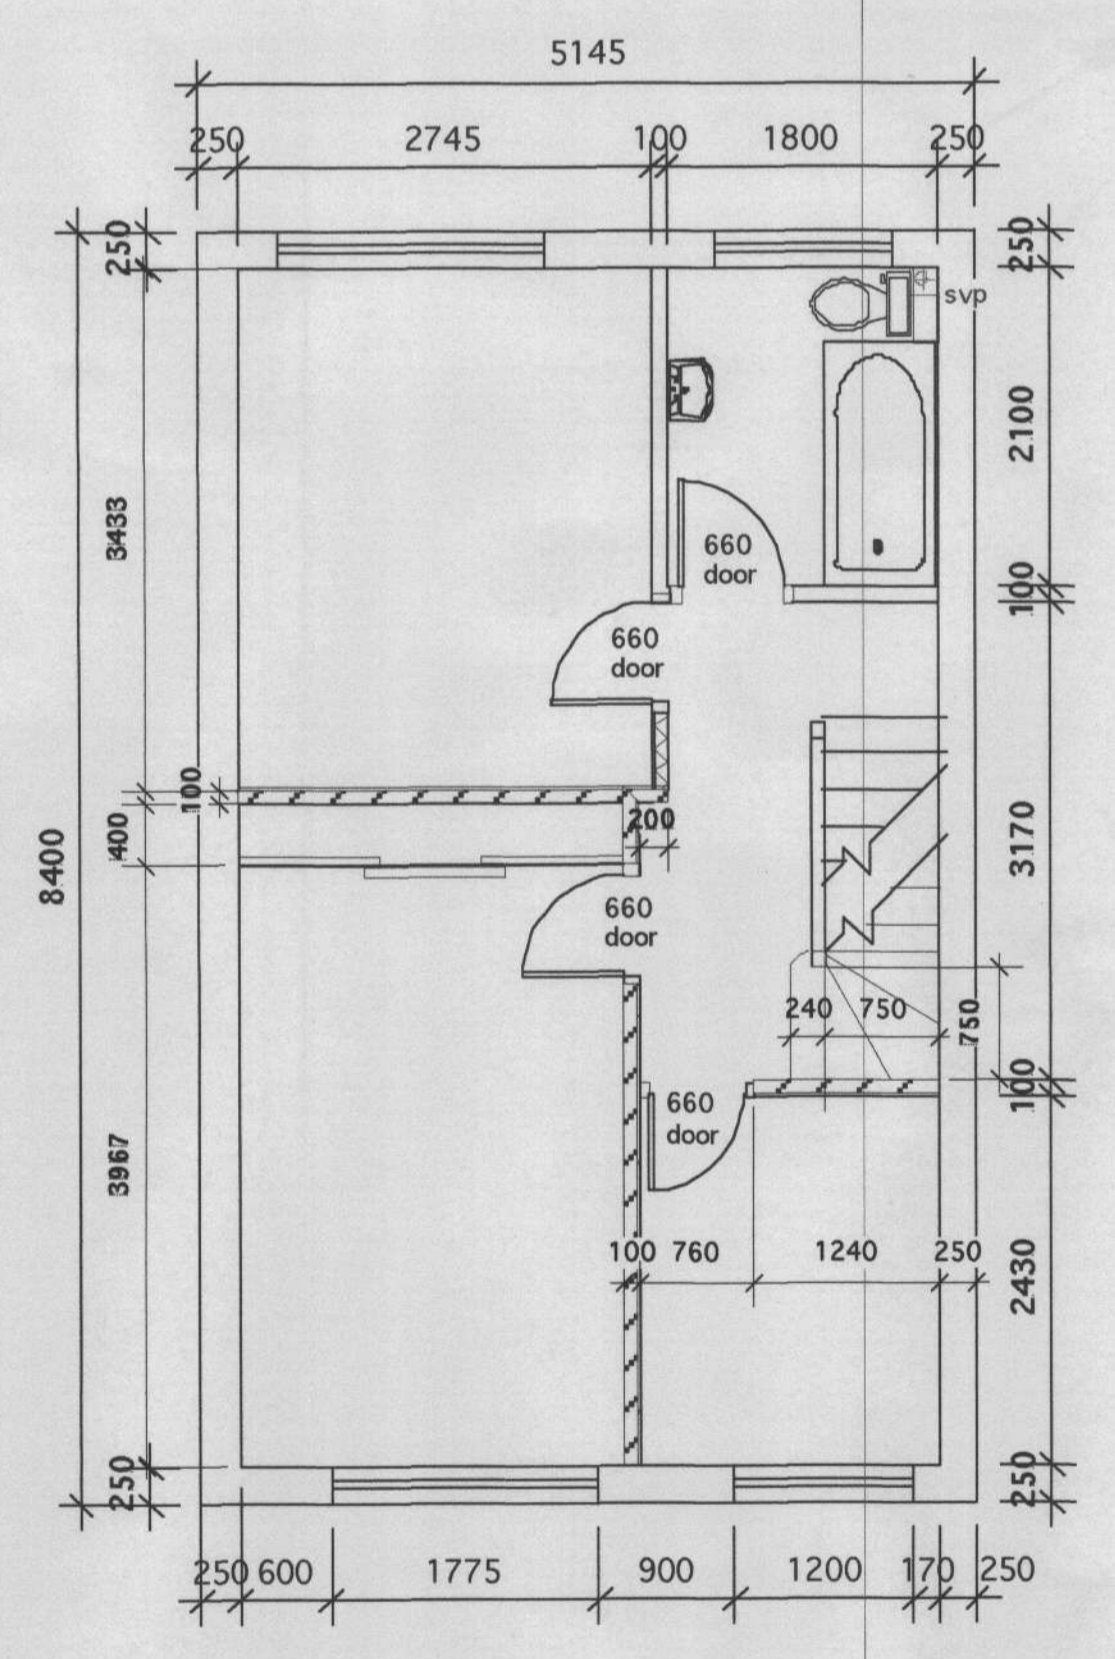

FIRST FLOOR PLAN

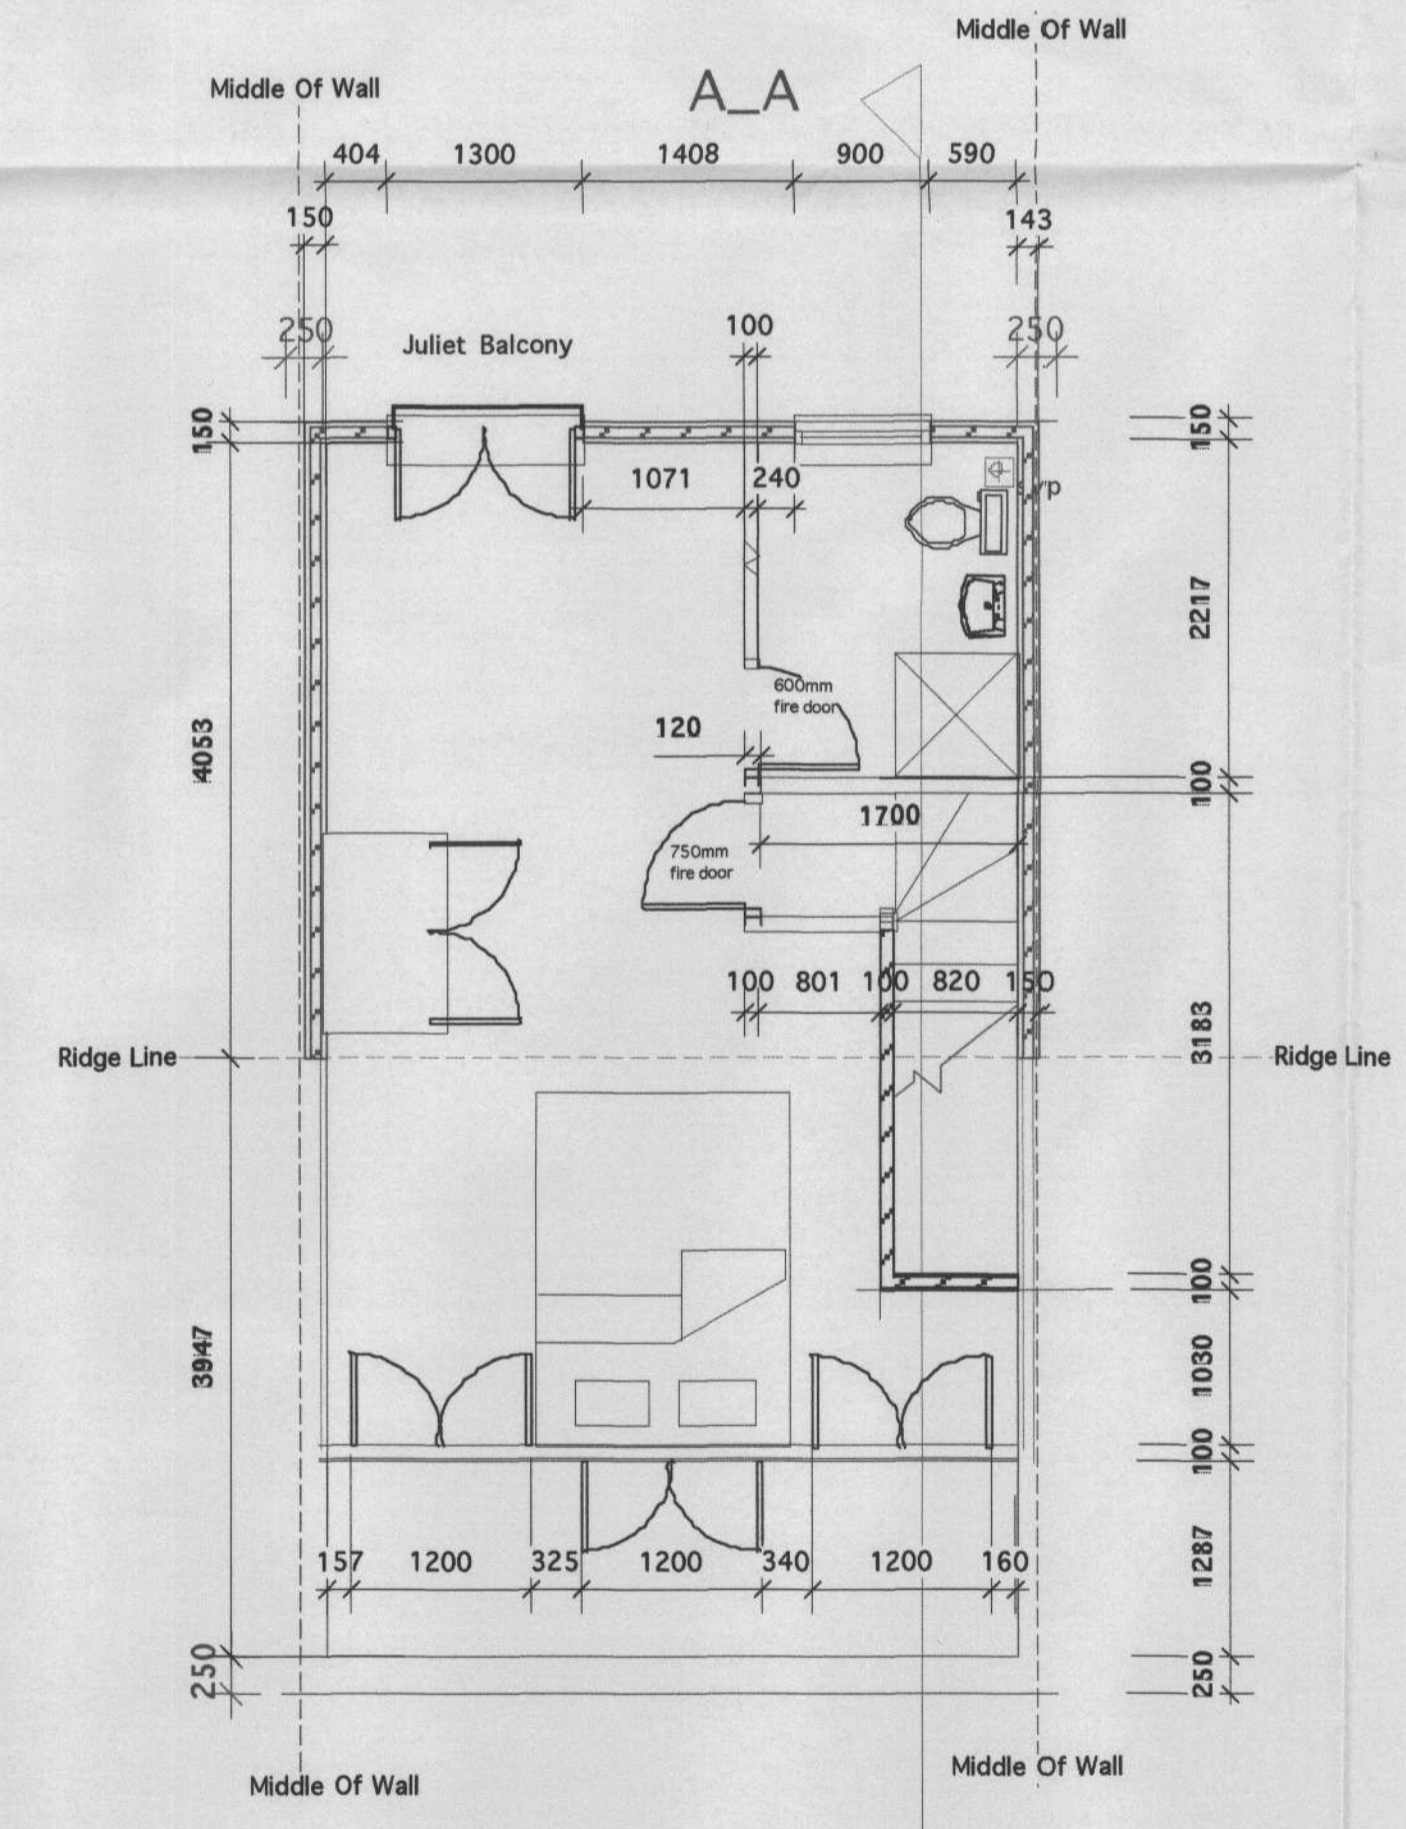

ROOF PLAN

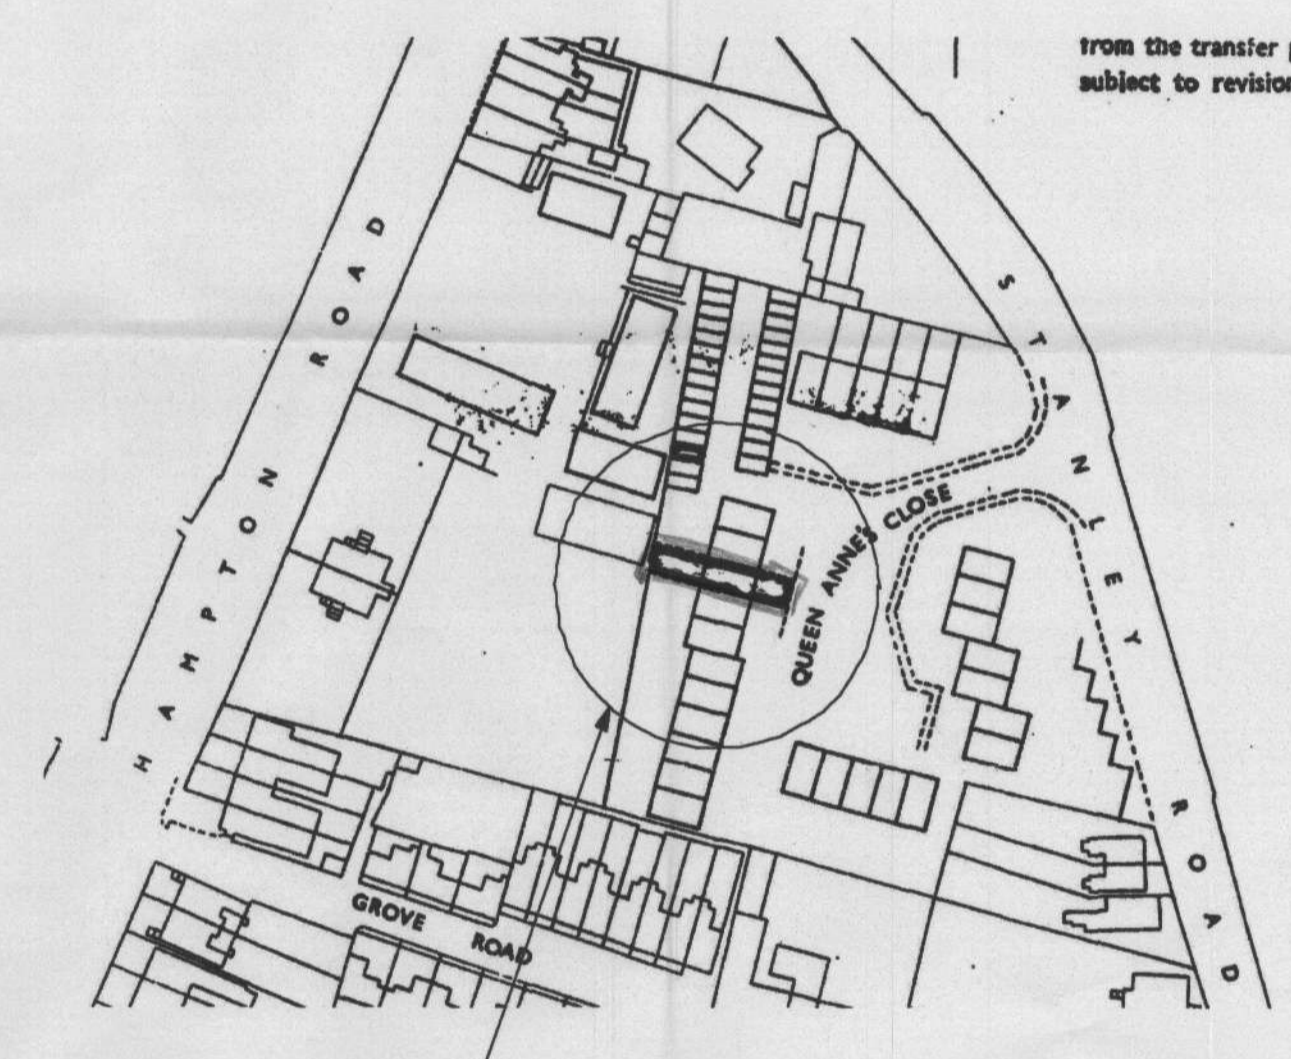

LOCATION PLAN 1:1250

Client:
MR. R. BROWNING (AMICCA PROPERTY LTD)

Title:
S192 PLANNING & BUILDING REGULATIONS
21 Queens Close
Twickenham
TW2 5NN
Home Tel 01932 765 700
Mobile 07736667 8190



ENGLISHAUS
Tel: +44 (0) 208 255 0595
Fax: +44 (0) 208 287 3441

Scale: 1:50 & 1:1250
Date: 28 NOV 06
Number: EH 27023/02

ENGLISHAUS LIMITED
© EnglishHaus 1995