






REAR ELEVATION



RECEIVED
18 DEC 2006
PLANNING

06/4153/S192

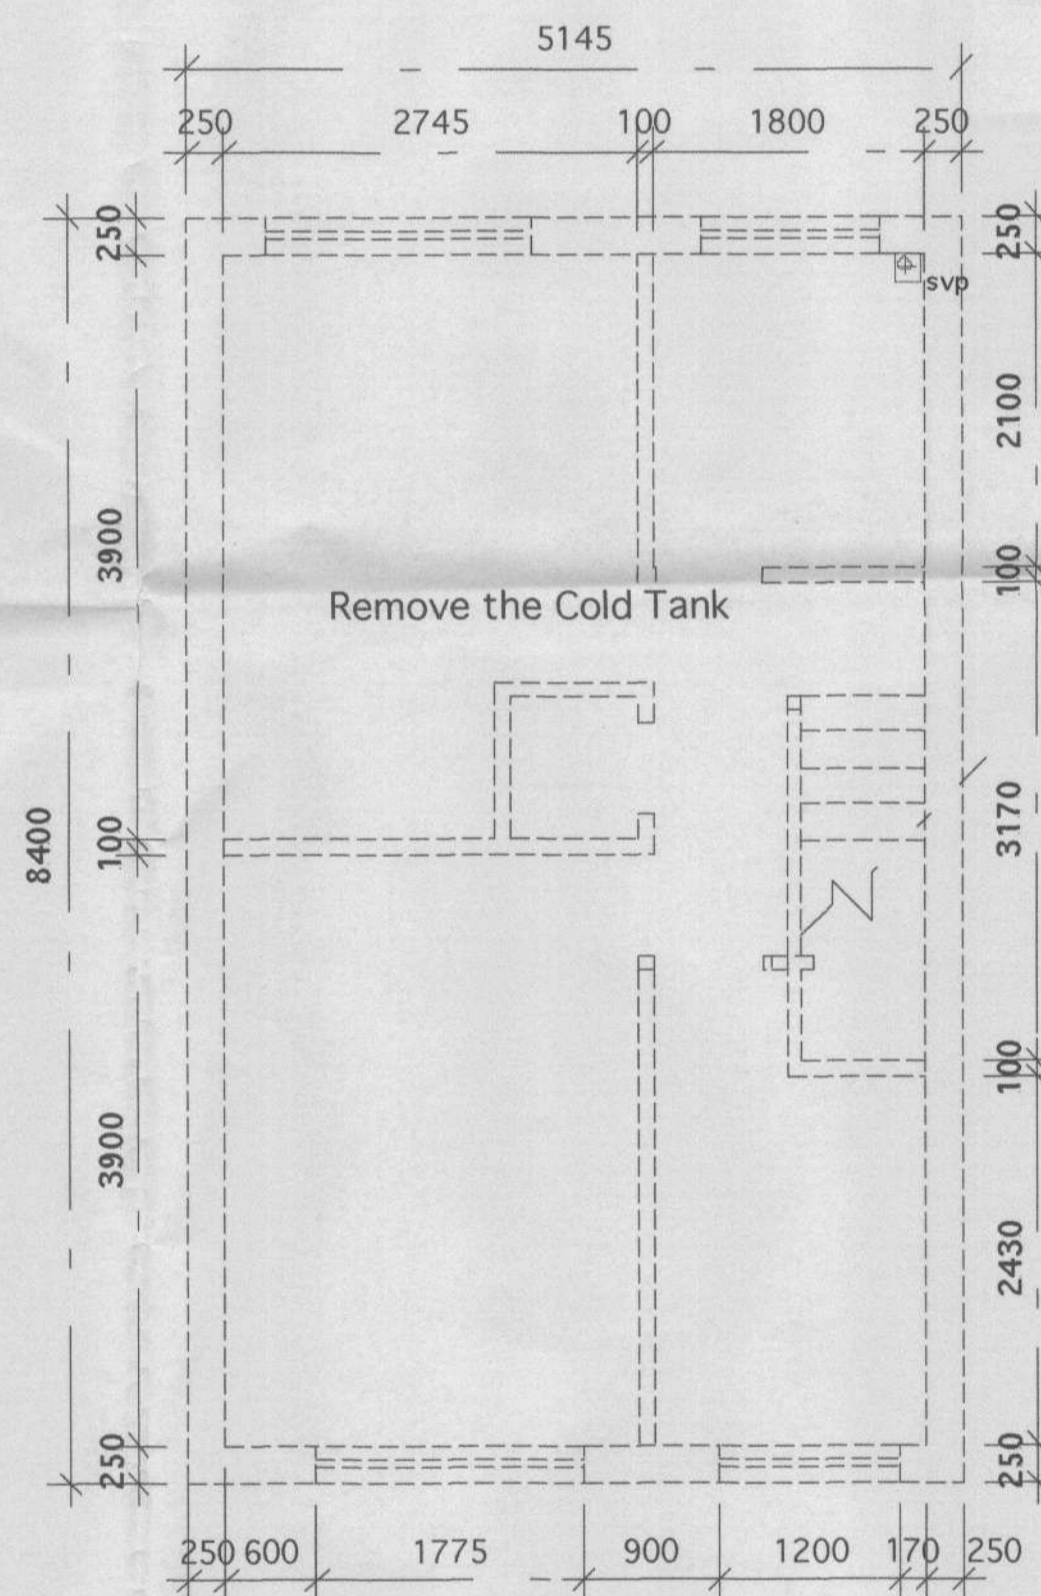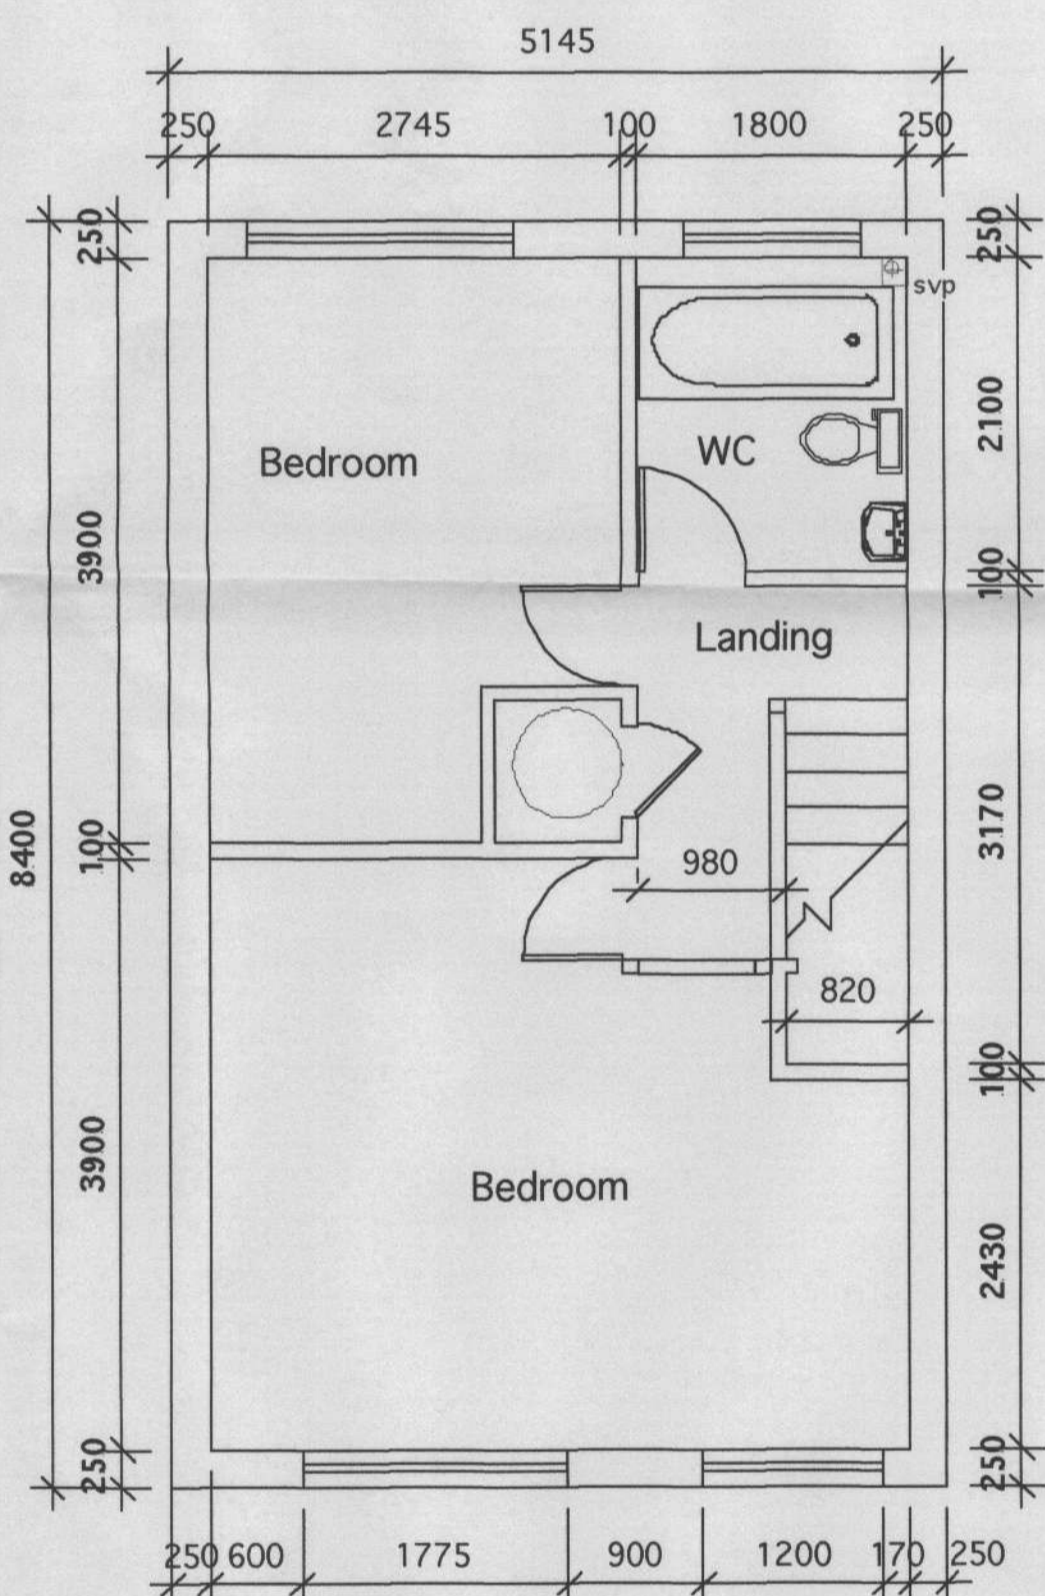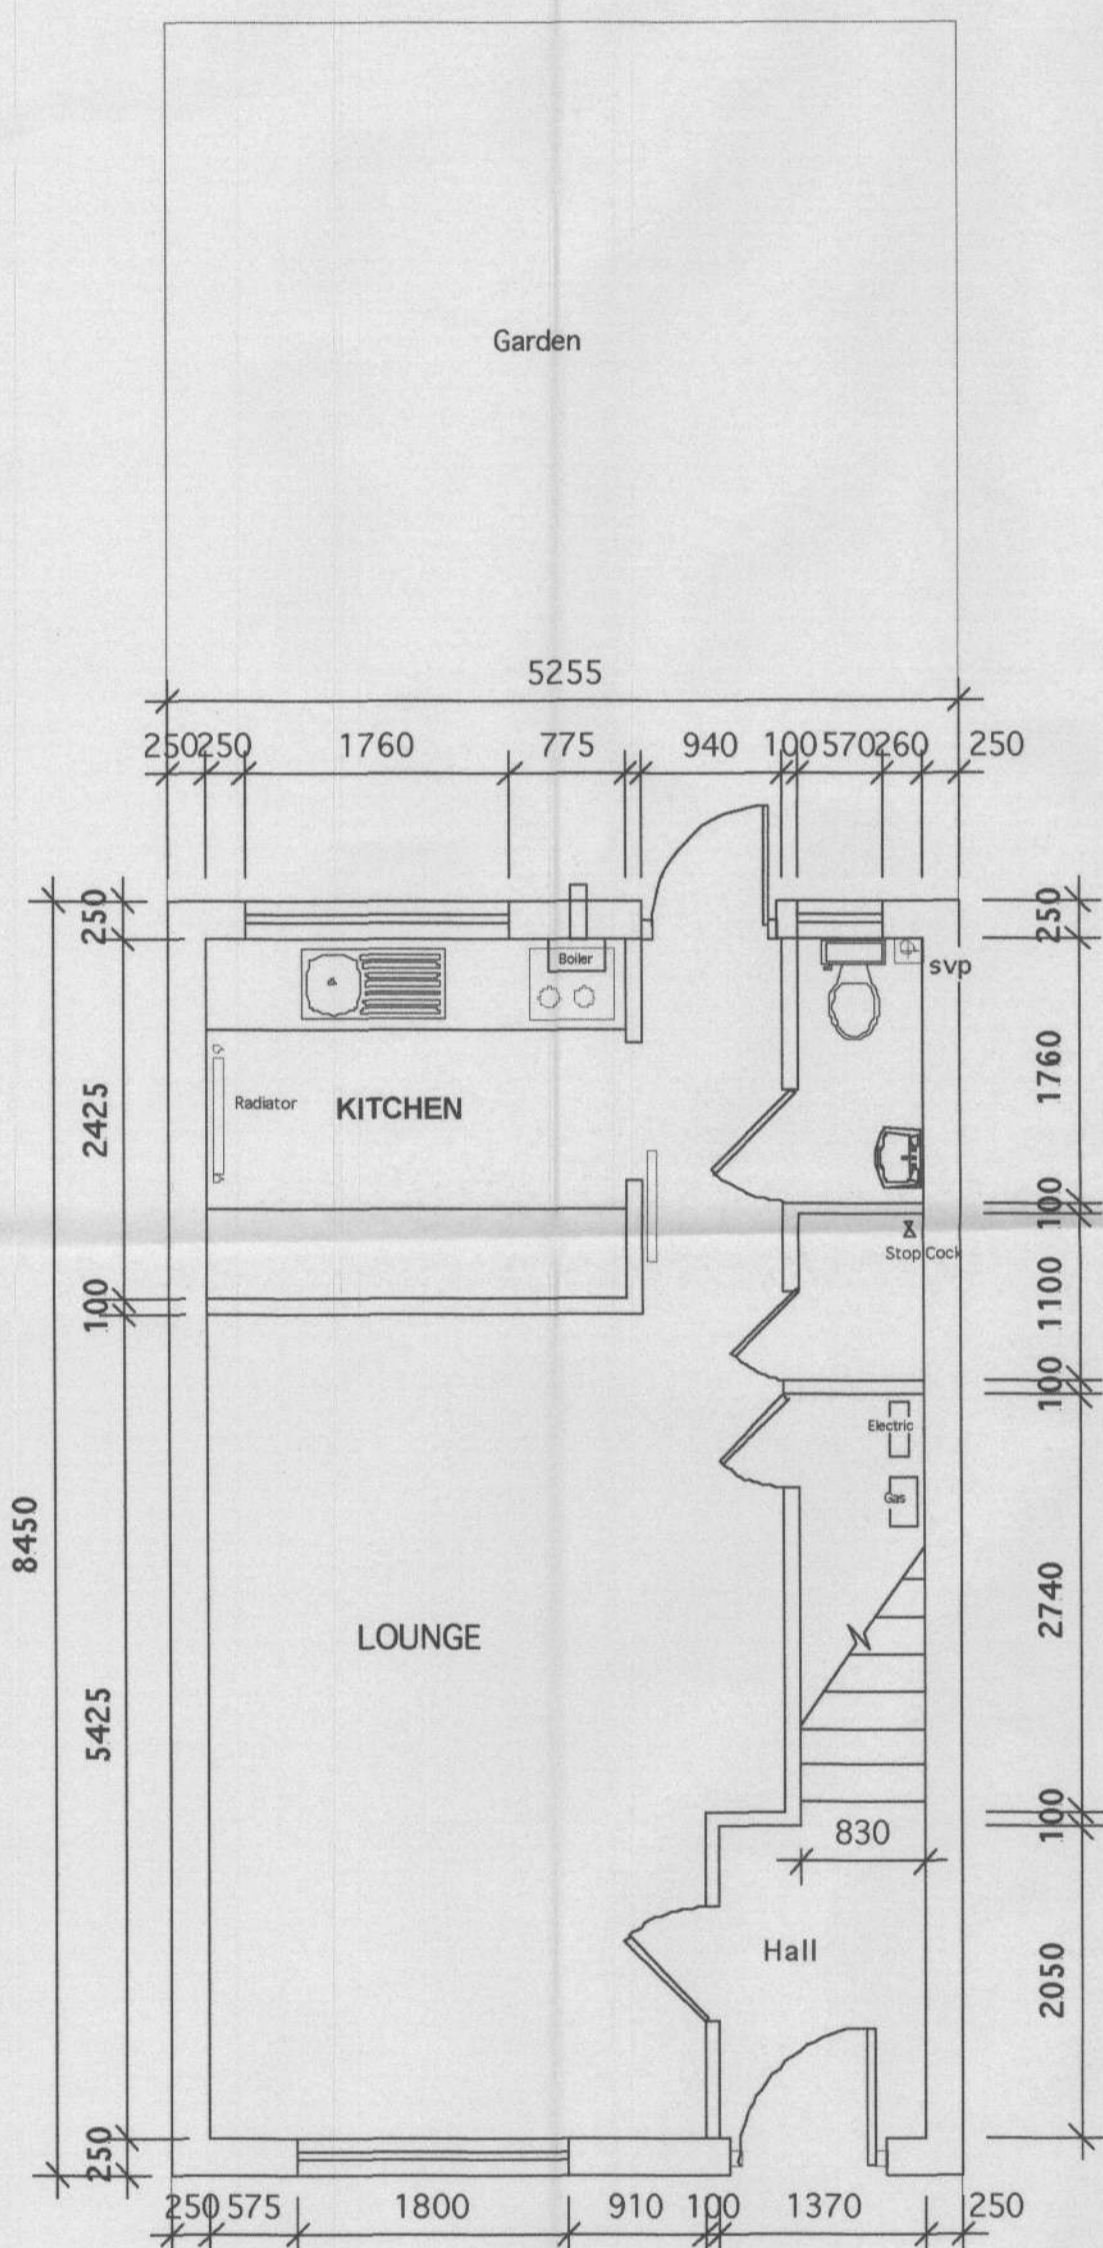

Rev 4 Dec 2006 Minor Internal Amendments To Existing

Client:
Ms Sharon Sinclair

Title:
Measurement Survey
21 Queens Close
Twickenham
TW2 5NN
Home Tel 01932 765 700
Mobile 07736667 8190



Scale: 1:50 & 1:1250
Date: 28 OCT 06
Number: EH 27023/0

ENGLISHAUS LIMITED
© EnglishHaus 1995

30 Lawrence Rd, Hampton, Middx, TW12 2 RJ www.englishaus.co.uk e-mail: enquiries@englishaus.co.uk