


EXISTING GROUND FLOOR PLAN



PROPOSED GROUND FLOOR PLAN

0 .5m1m 2m 3m 4m 5m 6m

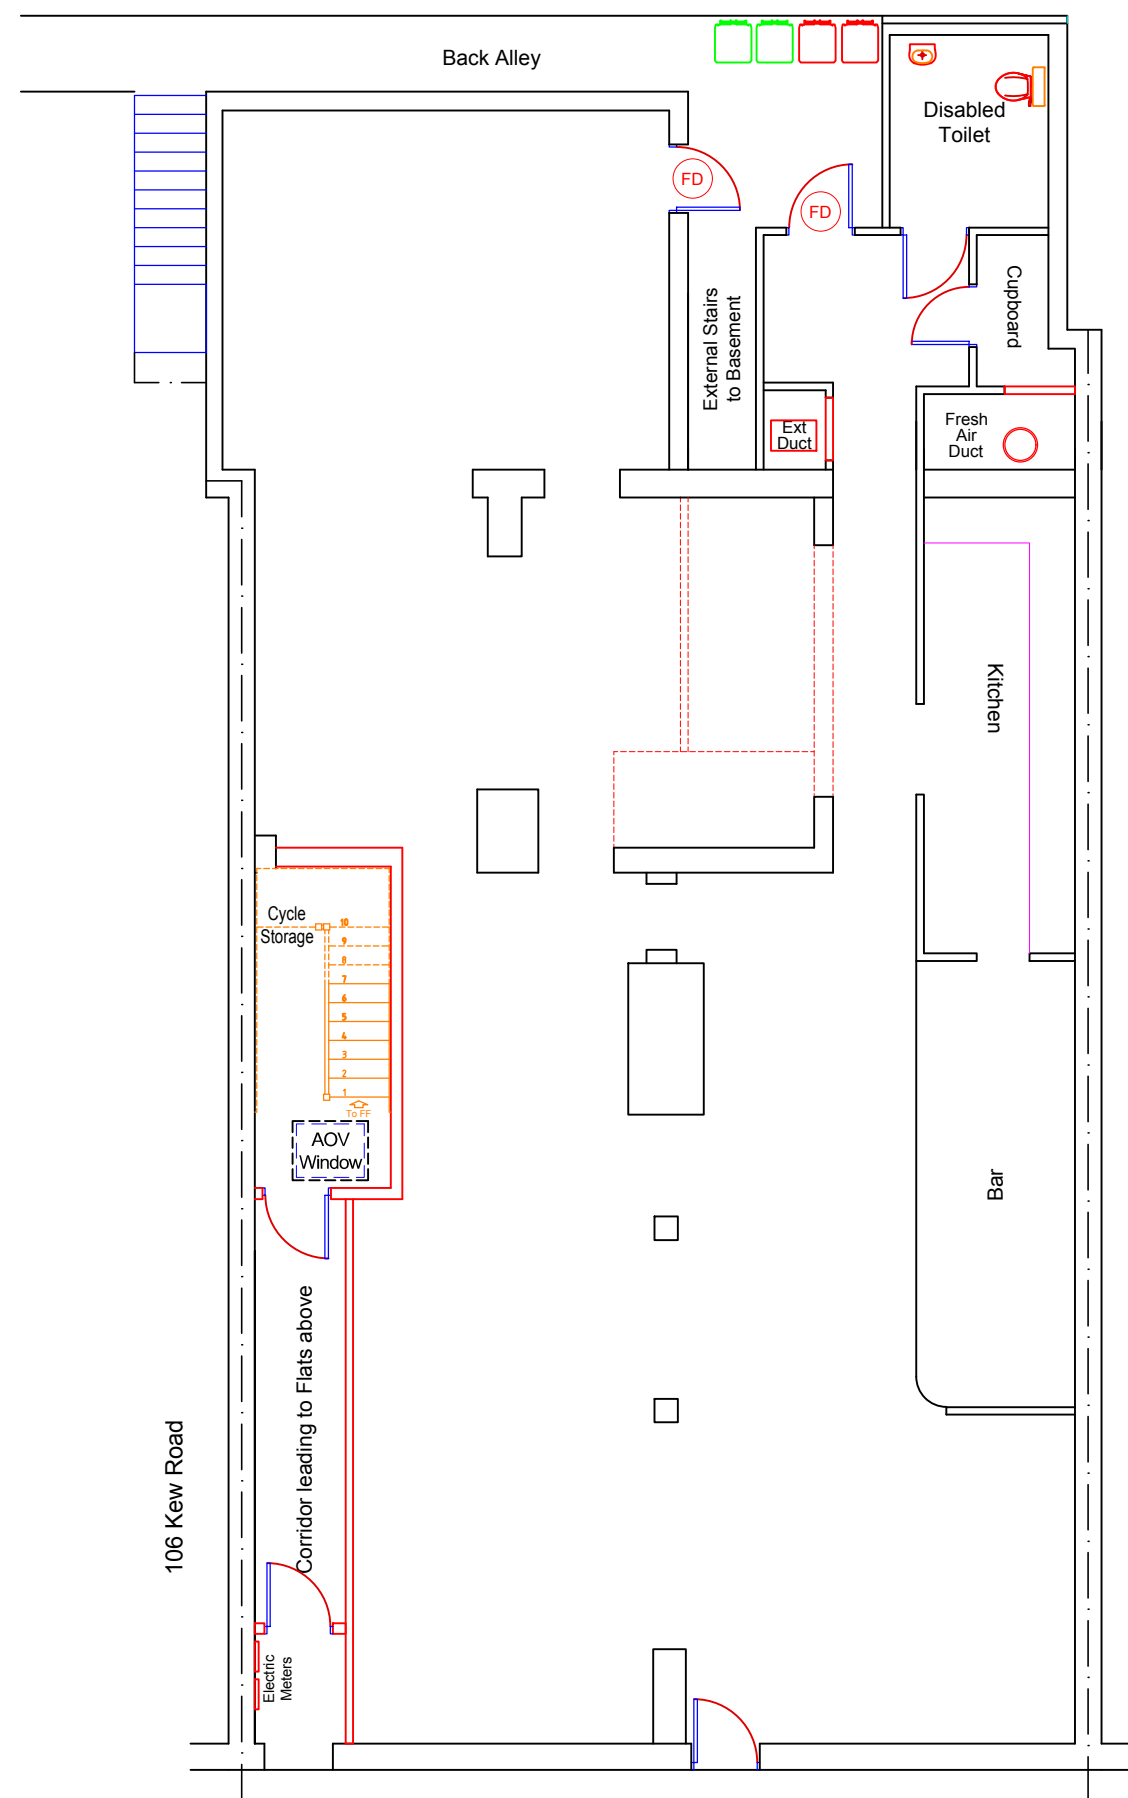

Scale 1:100

Client	MR SAMMY MAK.	Project	REAR INFILL AND INTERNAL MODIFICATIONS FOR FLAT CONVERSION INS.		Title	EXISTING AND PROPOSED GROUND FLOOR PLANS.					
Site	102-104 KEW ROAD, RICHMOND, SURREY, TW9 2PQ.	Scale	1:100 @ A3	Date	11/01/2020	Drawn by	SSC	Drg. No	102-104KEW/NPA1	Revision	0