



EXISTING ROOF PLAN

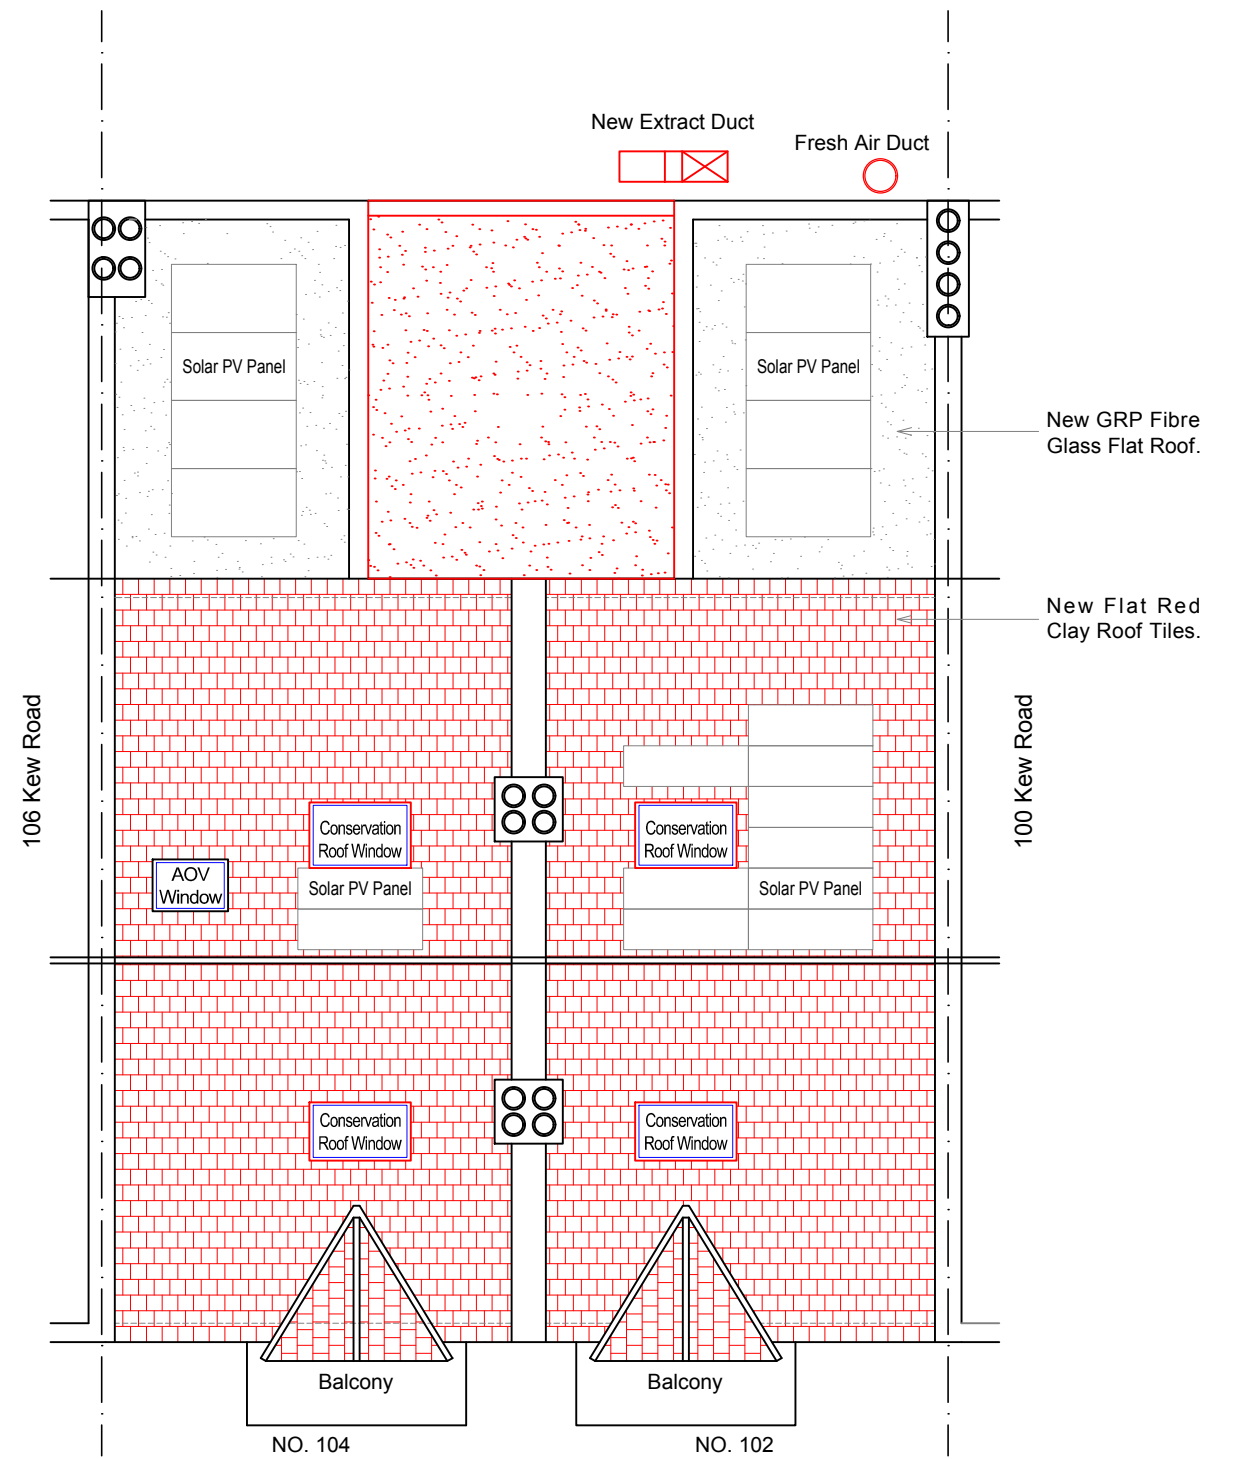

PROPOSED ROOF PLAN

0 .5m 1m 2m 3m 4m 5m 6m

 

Scale 1:100

|         |   |       |  |          |                 |
|---------|---|-------|--|----------|-----------------|
| Client  | MR SAMMY MAK.   | Site  | 102-104 KEW ROAD, RICHMOND, SURREY, TW9 2PQ. |          |                 |
| Project | INTERNAL MODIFICATIONS FOR CONVERSION INTO 7X STUDIO FLATS. | Title | EXISTING AND PROPOSED ROOF PLANS.            |          |                 |
| Scale   | 1:100 @ A3  | Date  | 11/01/2020                                   | Drawn by | SSC             |
|         |   |       |  | Drg. No  | 102-104KEW/NPA7 |
|         |   |       |  | Revision | 0               |