





EXISTING FRONT ELEVATION

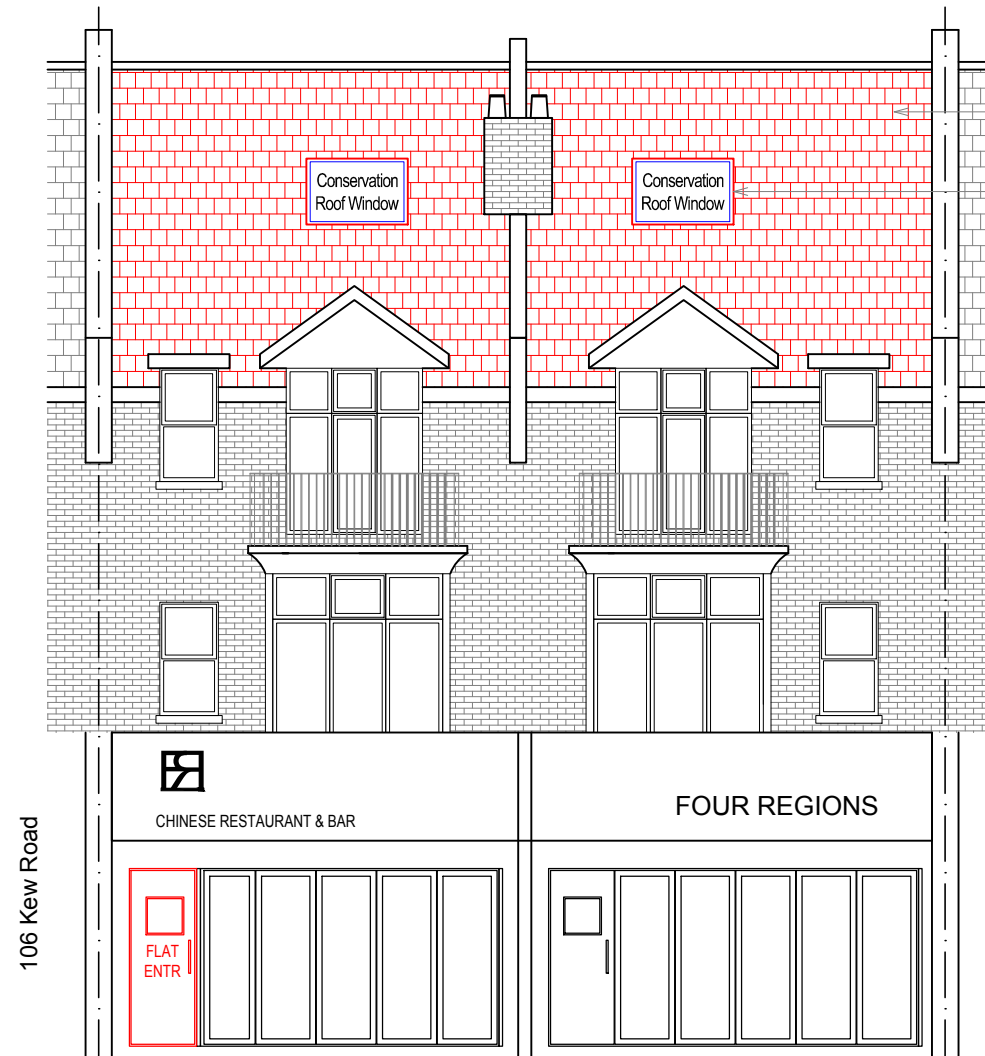

PROPOSED FRONT ELEVATION

New Flat Red
Clay Roof Tiles.
Conservation
Roof Windows.

0 .5m 1m 2m 3m 4m 5m 6m

 

Scale 1:100

Client	MR SAMMY MAK.	Site	102-104 KEW ROAD, RICHMOND, SURREY, TW9 2PQ.		
Project	REAR INFILL AND INTERNAL MODIFICATIONS FOR FLAT CONVERSIONS.	Title	EXISTING AND PROPOSED FRONT ELEVATIONS.		
Scale	1:100 @ A3	Date	11/01/2020	Drawn by	SSC
				Drg. No	102-104KEW/NPA5
				Revision	0