



NO. 104 NO. 102  
PROPOSED FIRST FLOOR PLAN

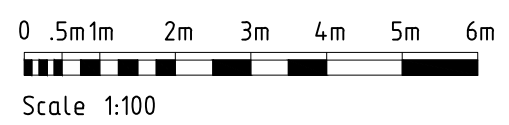

Flats 1, 3 and 6 are Studio Flats for One Person.  
Flats 2, 4 and 5 are One Bedroom Flats for 2 Persons.

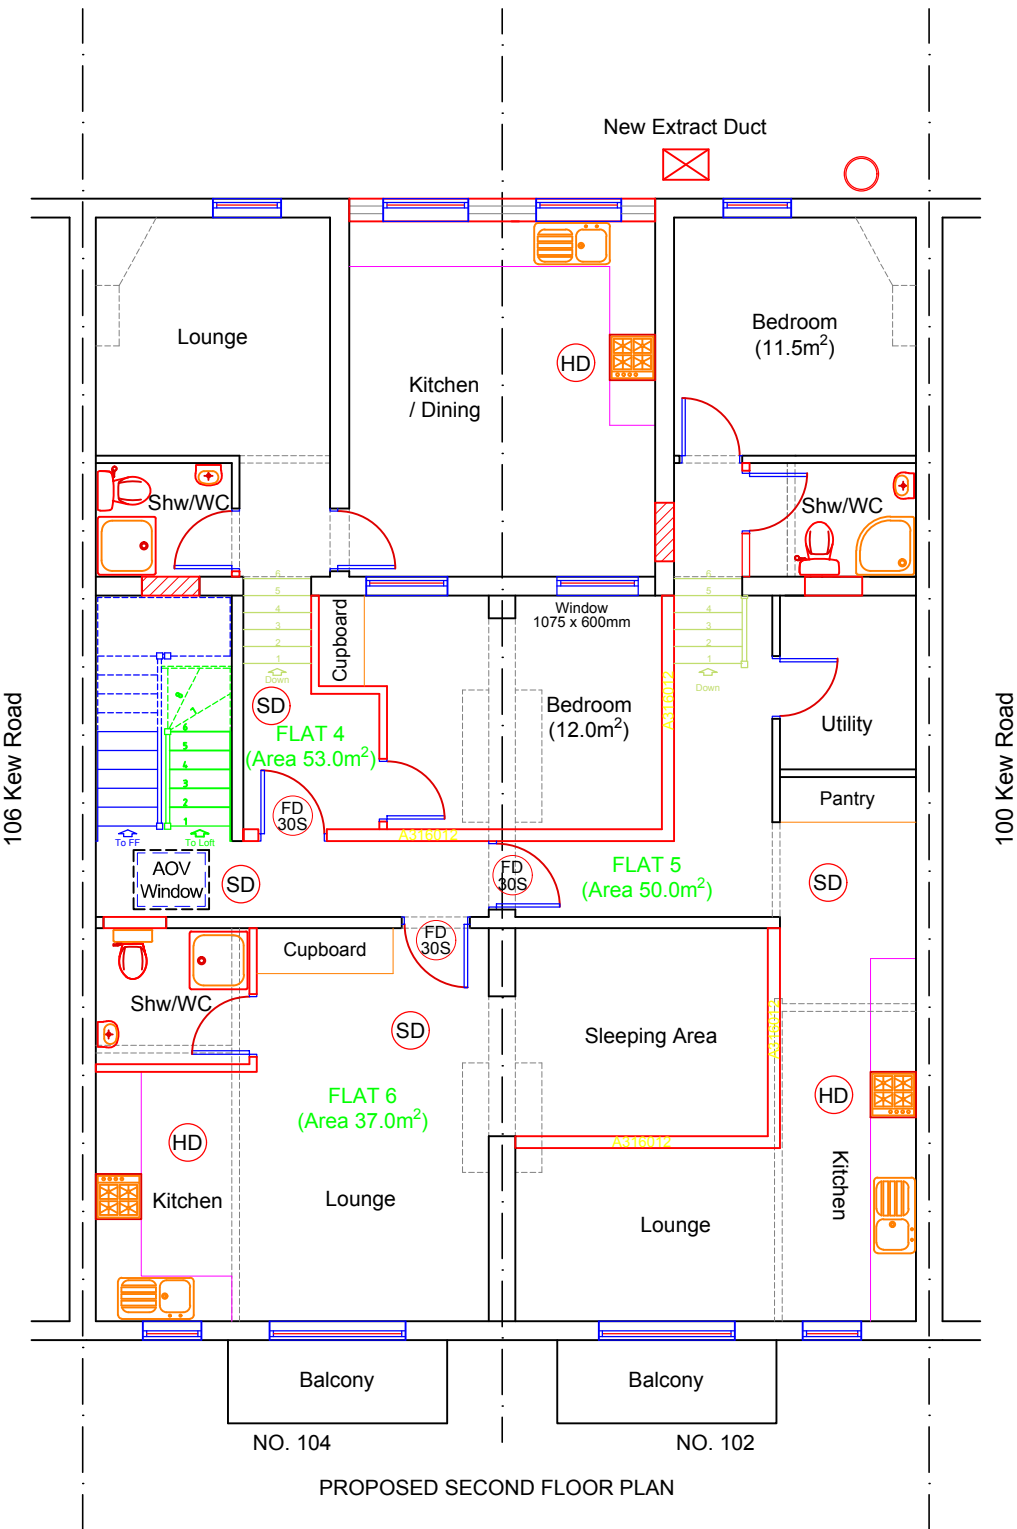

PROPOSED SECOND FLOOR PLAN

Revision C: Internal Layout for Flats 1, 2, and 5 further modified on 23/03/2020.  
Revision B: Internal Layout for Flats 1, 2, 4 and 5 modified on 20/03/2020.  
Revision A: Internal Layout for Flat 1 and Flat 4 modified on 16/03/2020.

Client	MR SAMMY MAK.	Site	102-104 KEW ROAD, RICHMOND, SURREY, TW9 2PQ.		
Project	INTERNAL MODIFICATIONS FOR FLAT CONVERSIONS.	Title	PROPOSED FIRST FLOOR AND SECOND FLOOR PLANS.		
Scale	1:100 @ A3	Date	23/03/2020	Drawn by	SSC
				Drg. No	102-104KEW/NPA3
				Revision	C