




Key Plan - Green Wall Locations
1:100

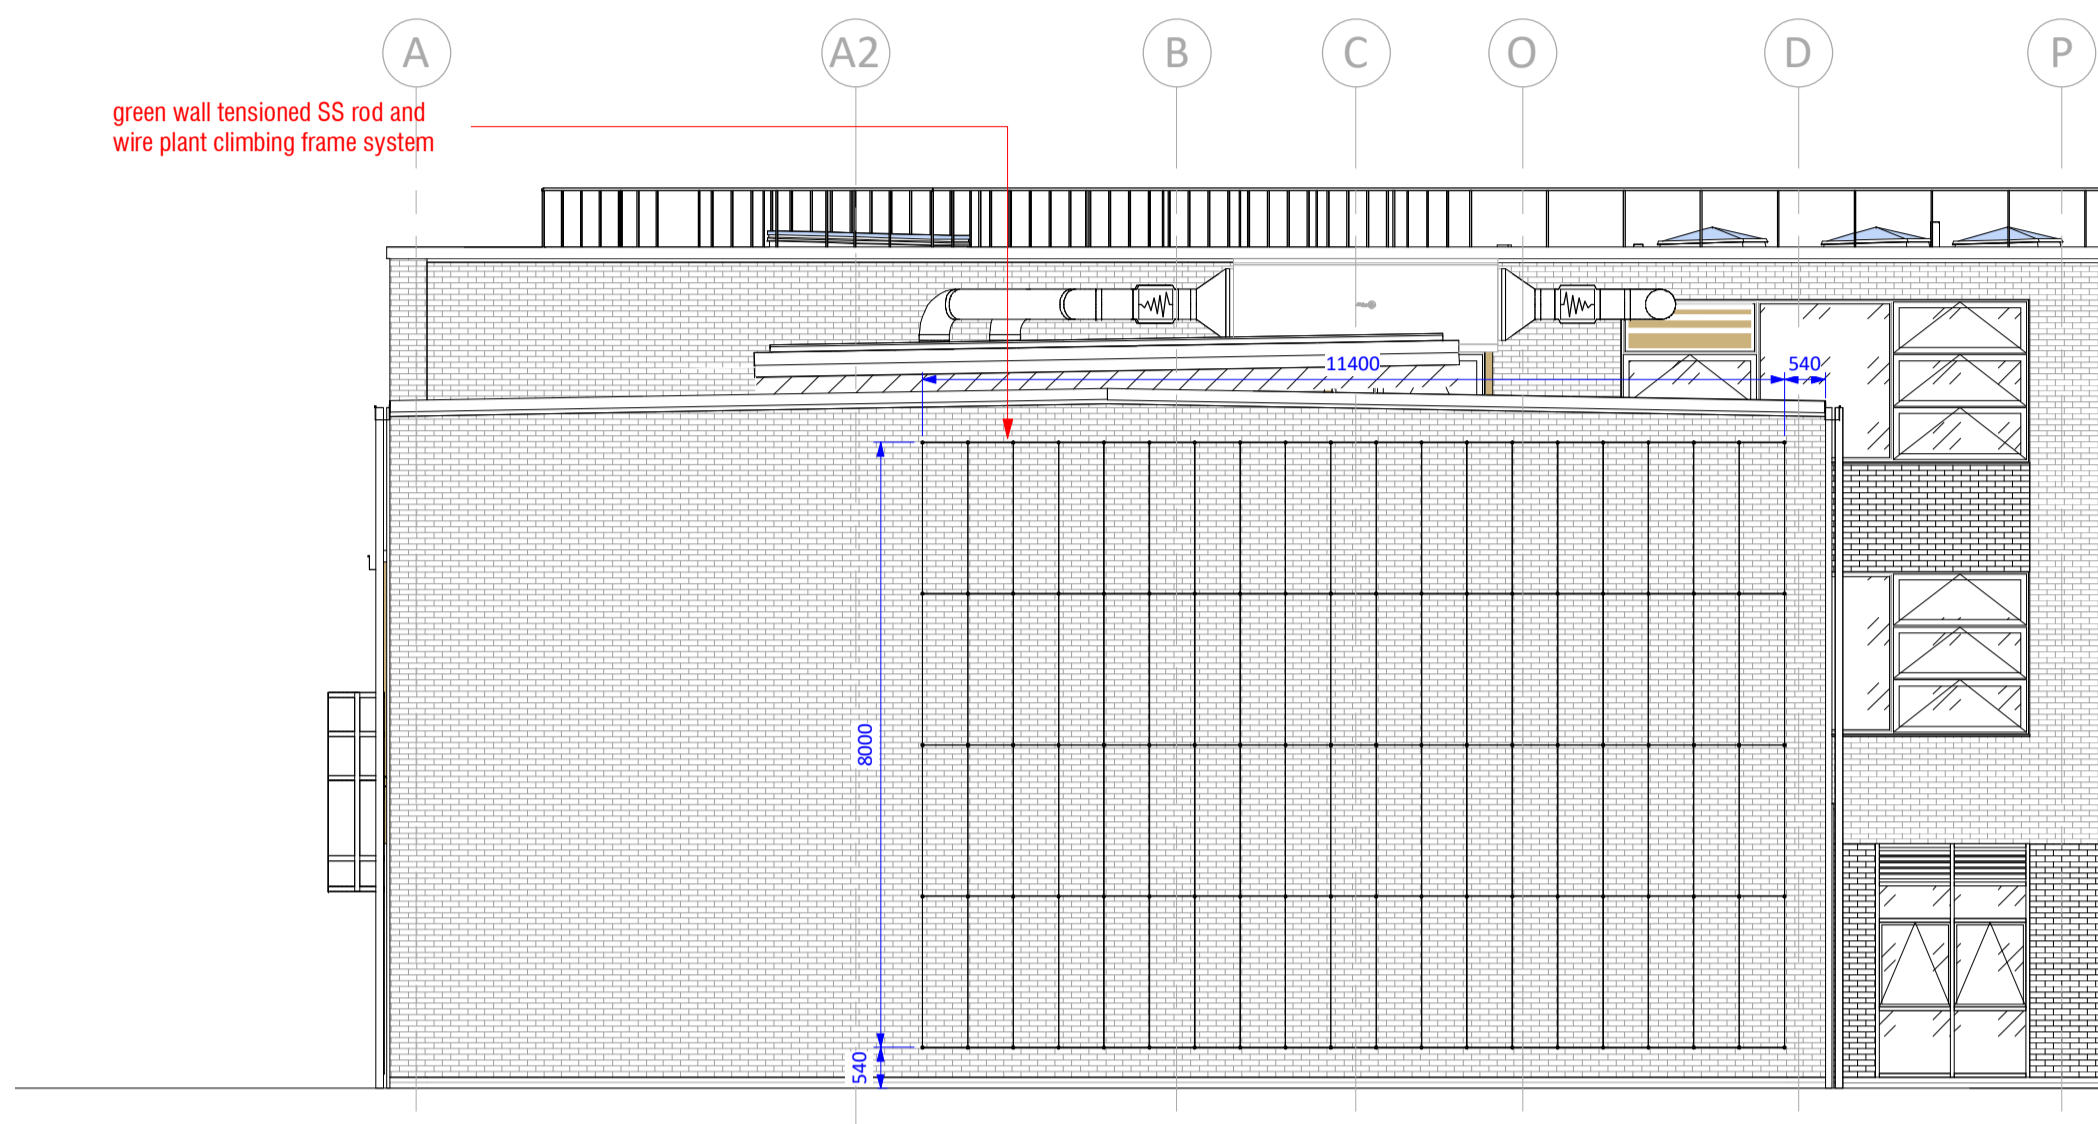


1 Green Wall 01 - Sports Block West Elevation
1:100

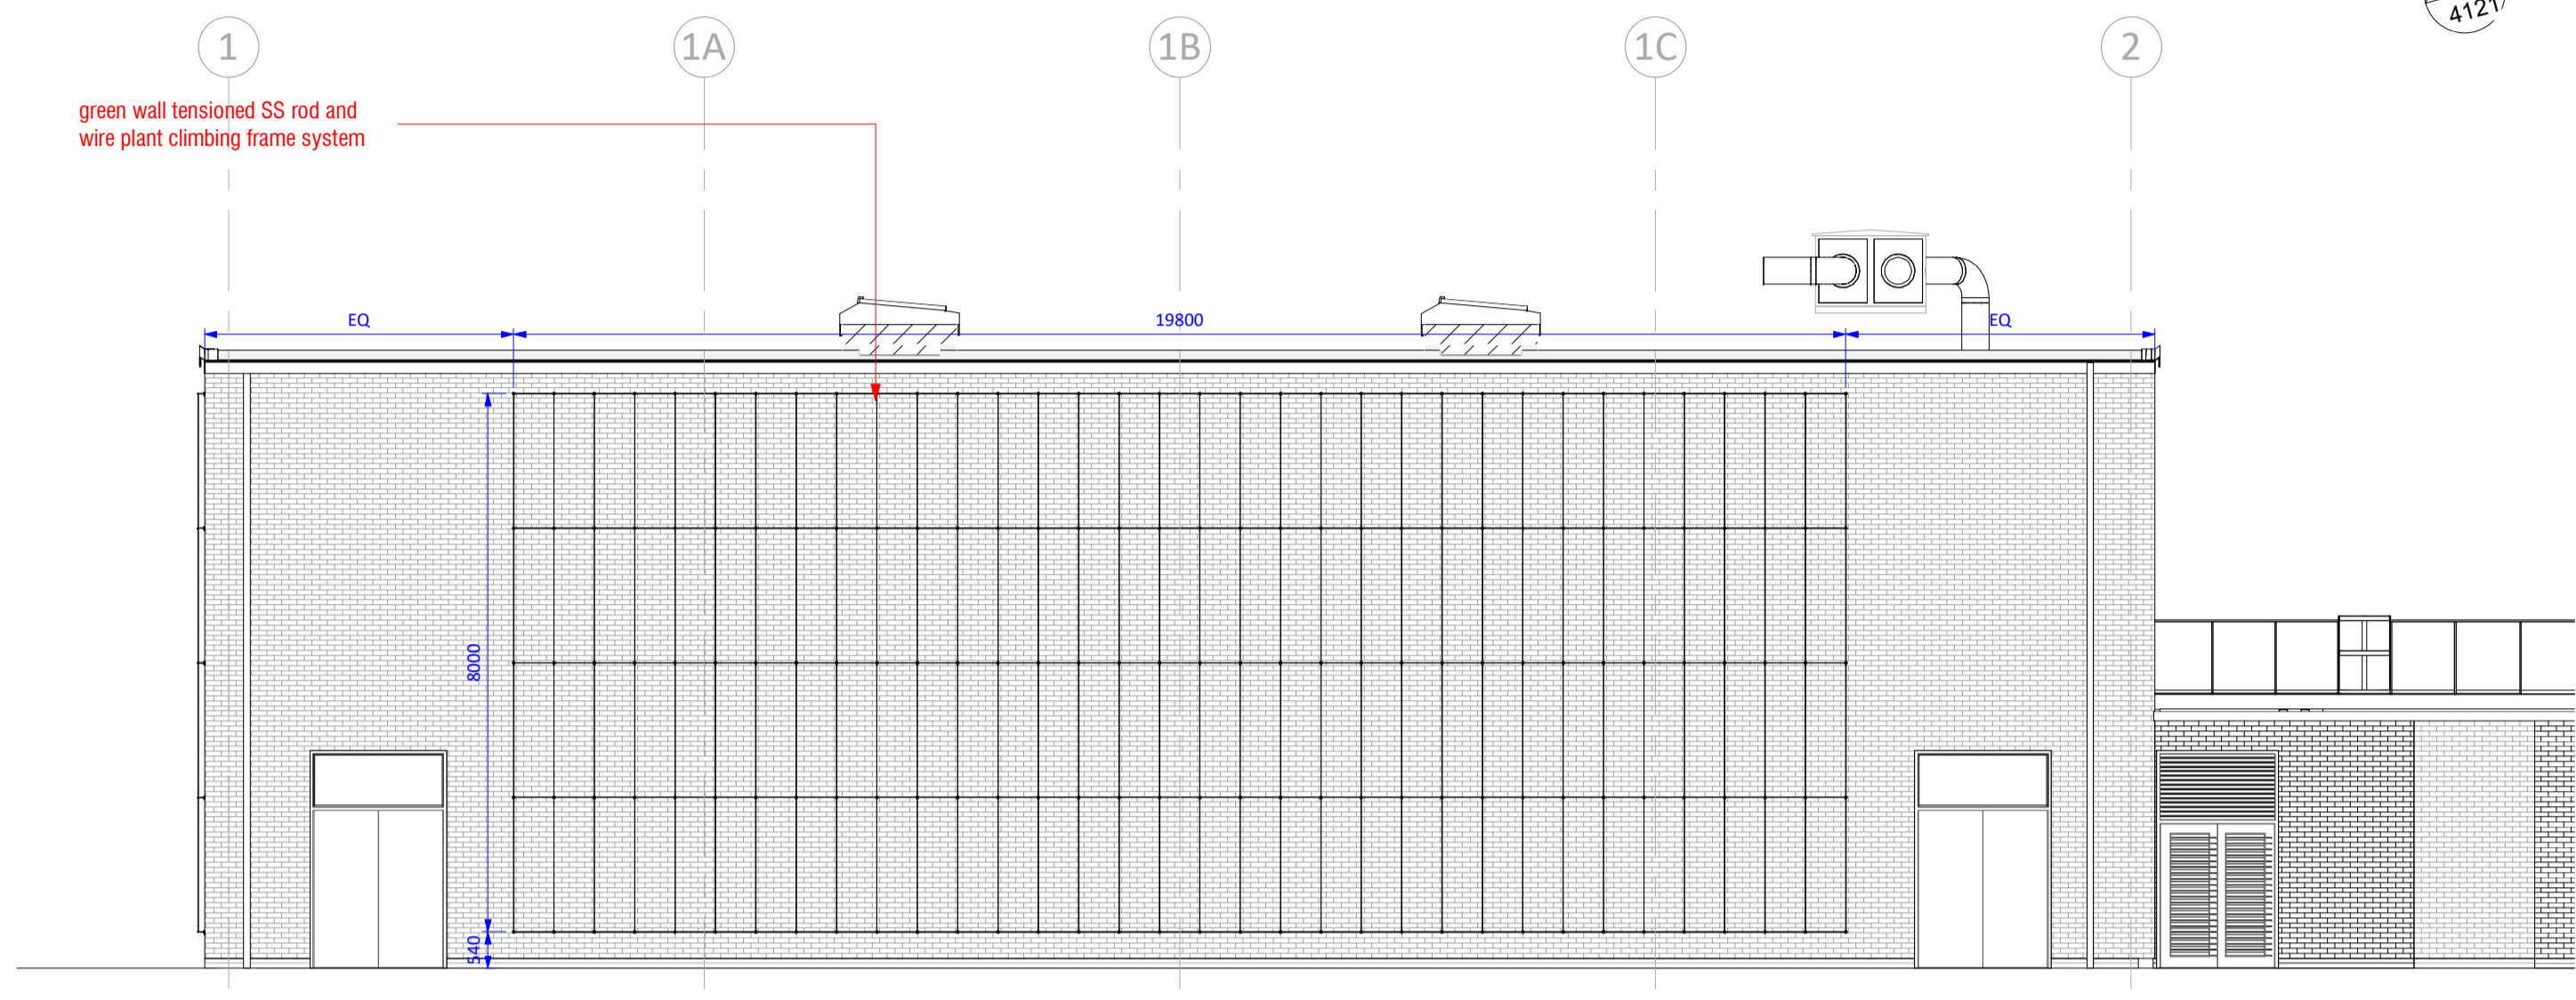

2 Green Wall 02 - Sports Block South Elevation
1:100

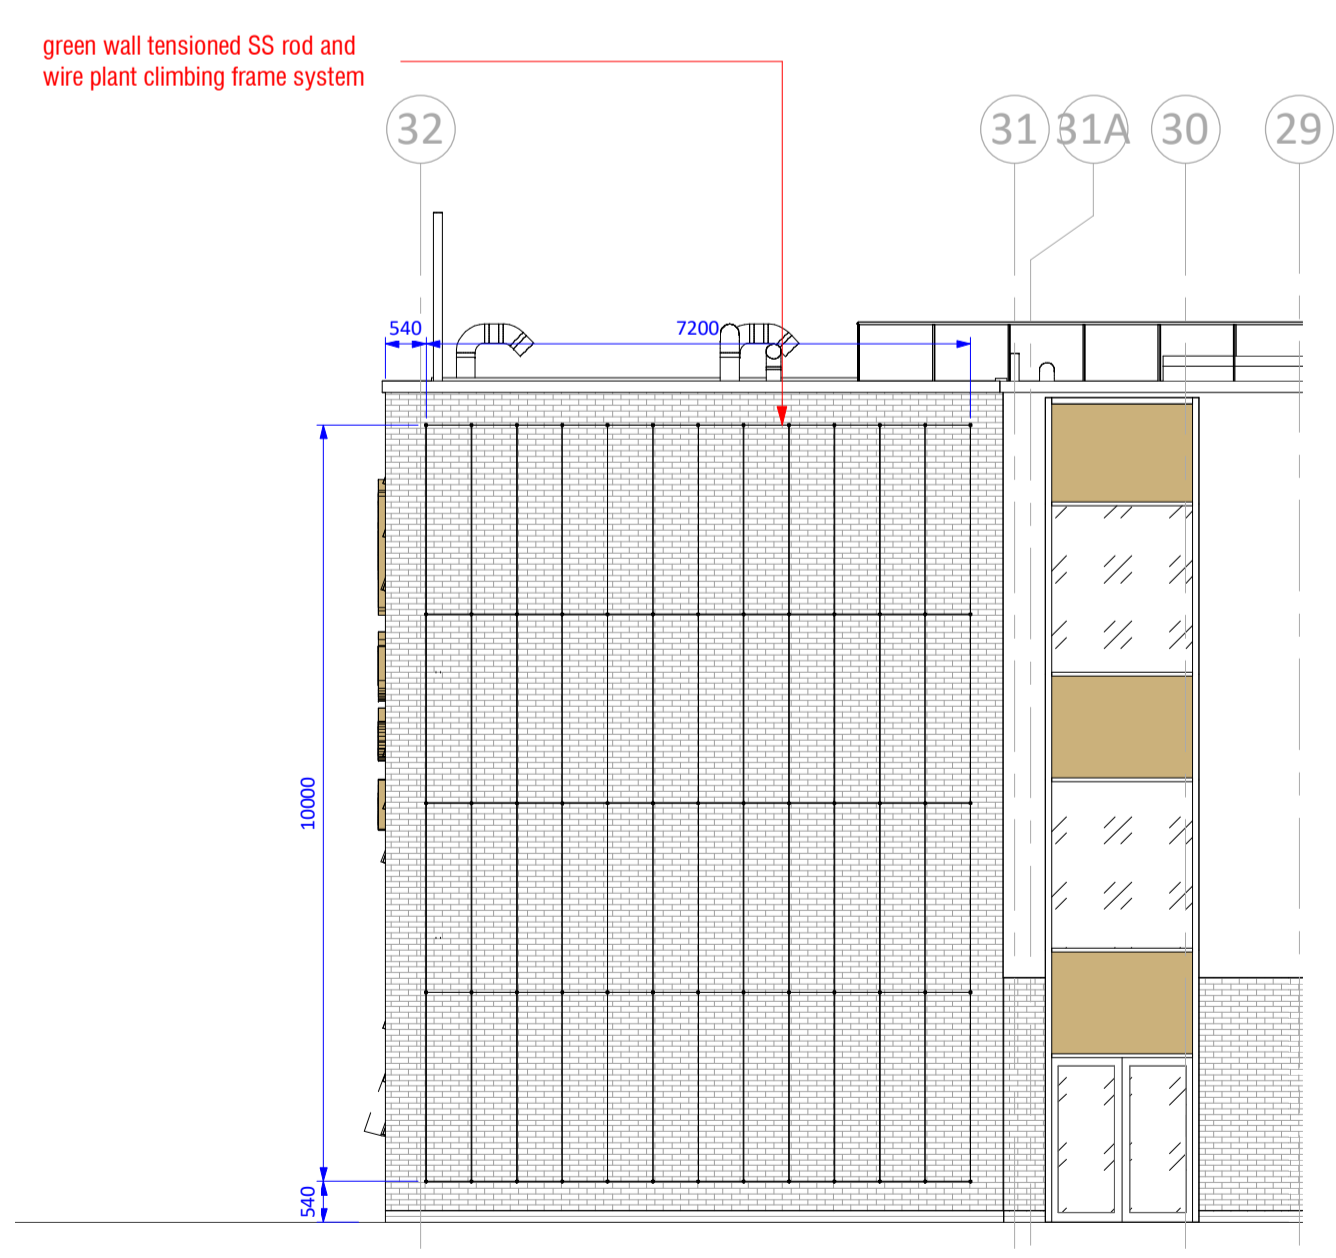

3 Green Wall 03 - Teaching Block NorthEast Elevation
1:100

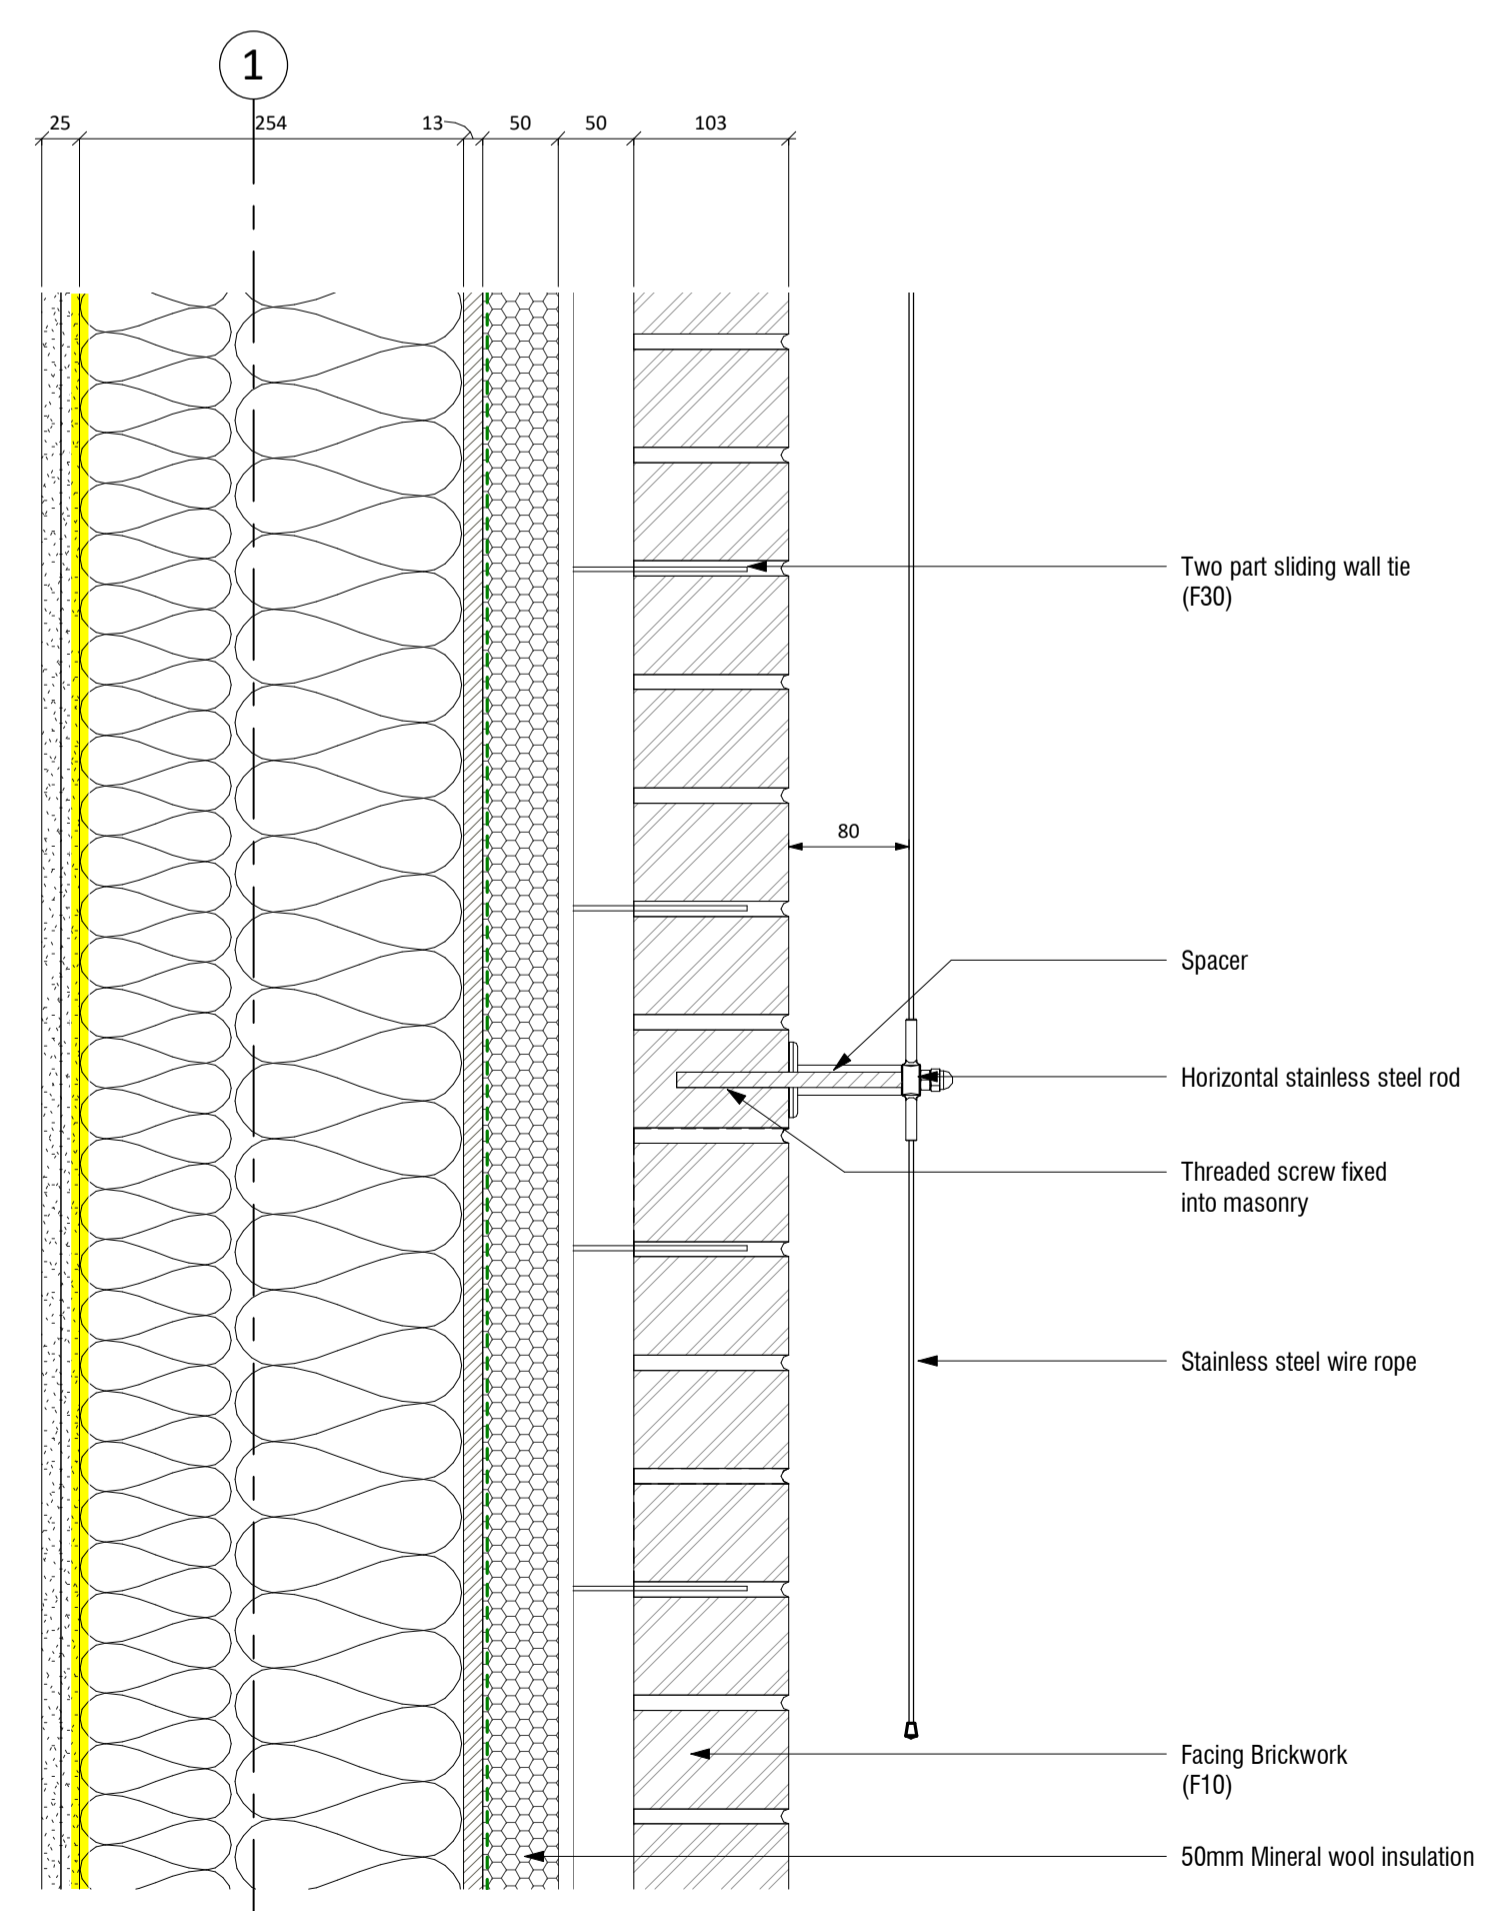

4 Typical Green Wall Fixing Detail
1:5

CB	ND	18.10.19	External packages draft issue for comment
SH	CB	16.09.19	Green Roof and Wall Issue
AUTHOR	CHECK	DATE	DESCRIPTION
CLIENT			REVISED BY
			CB
			CHECKED BY
			ND
			ORIGINATOR NO
			151547

CONSULTANT
STRIDE TREGLOWN
www.stride-treglow.com © Stride Treglow Limited 2016
PROJECT
Turing House School
Twickenham

DRAWING TITLE
Green Wall Details

SUITABILITY STATUS S3 : SUITABLE FOR REVIEW & COMMENT	SCALE As indicated @ A1
PROJECT ORIGINATOR ZONE LEVEL TYPE ROLE NUMBER FS0316-STL-01-DR-A-XX-4111	REVISION P02