

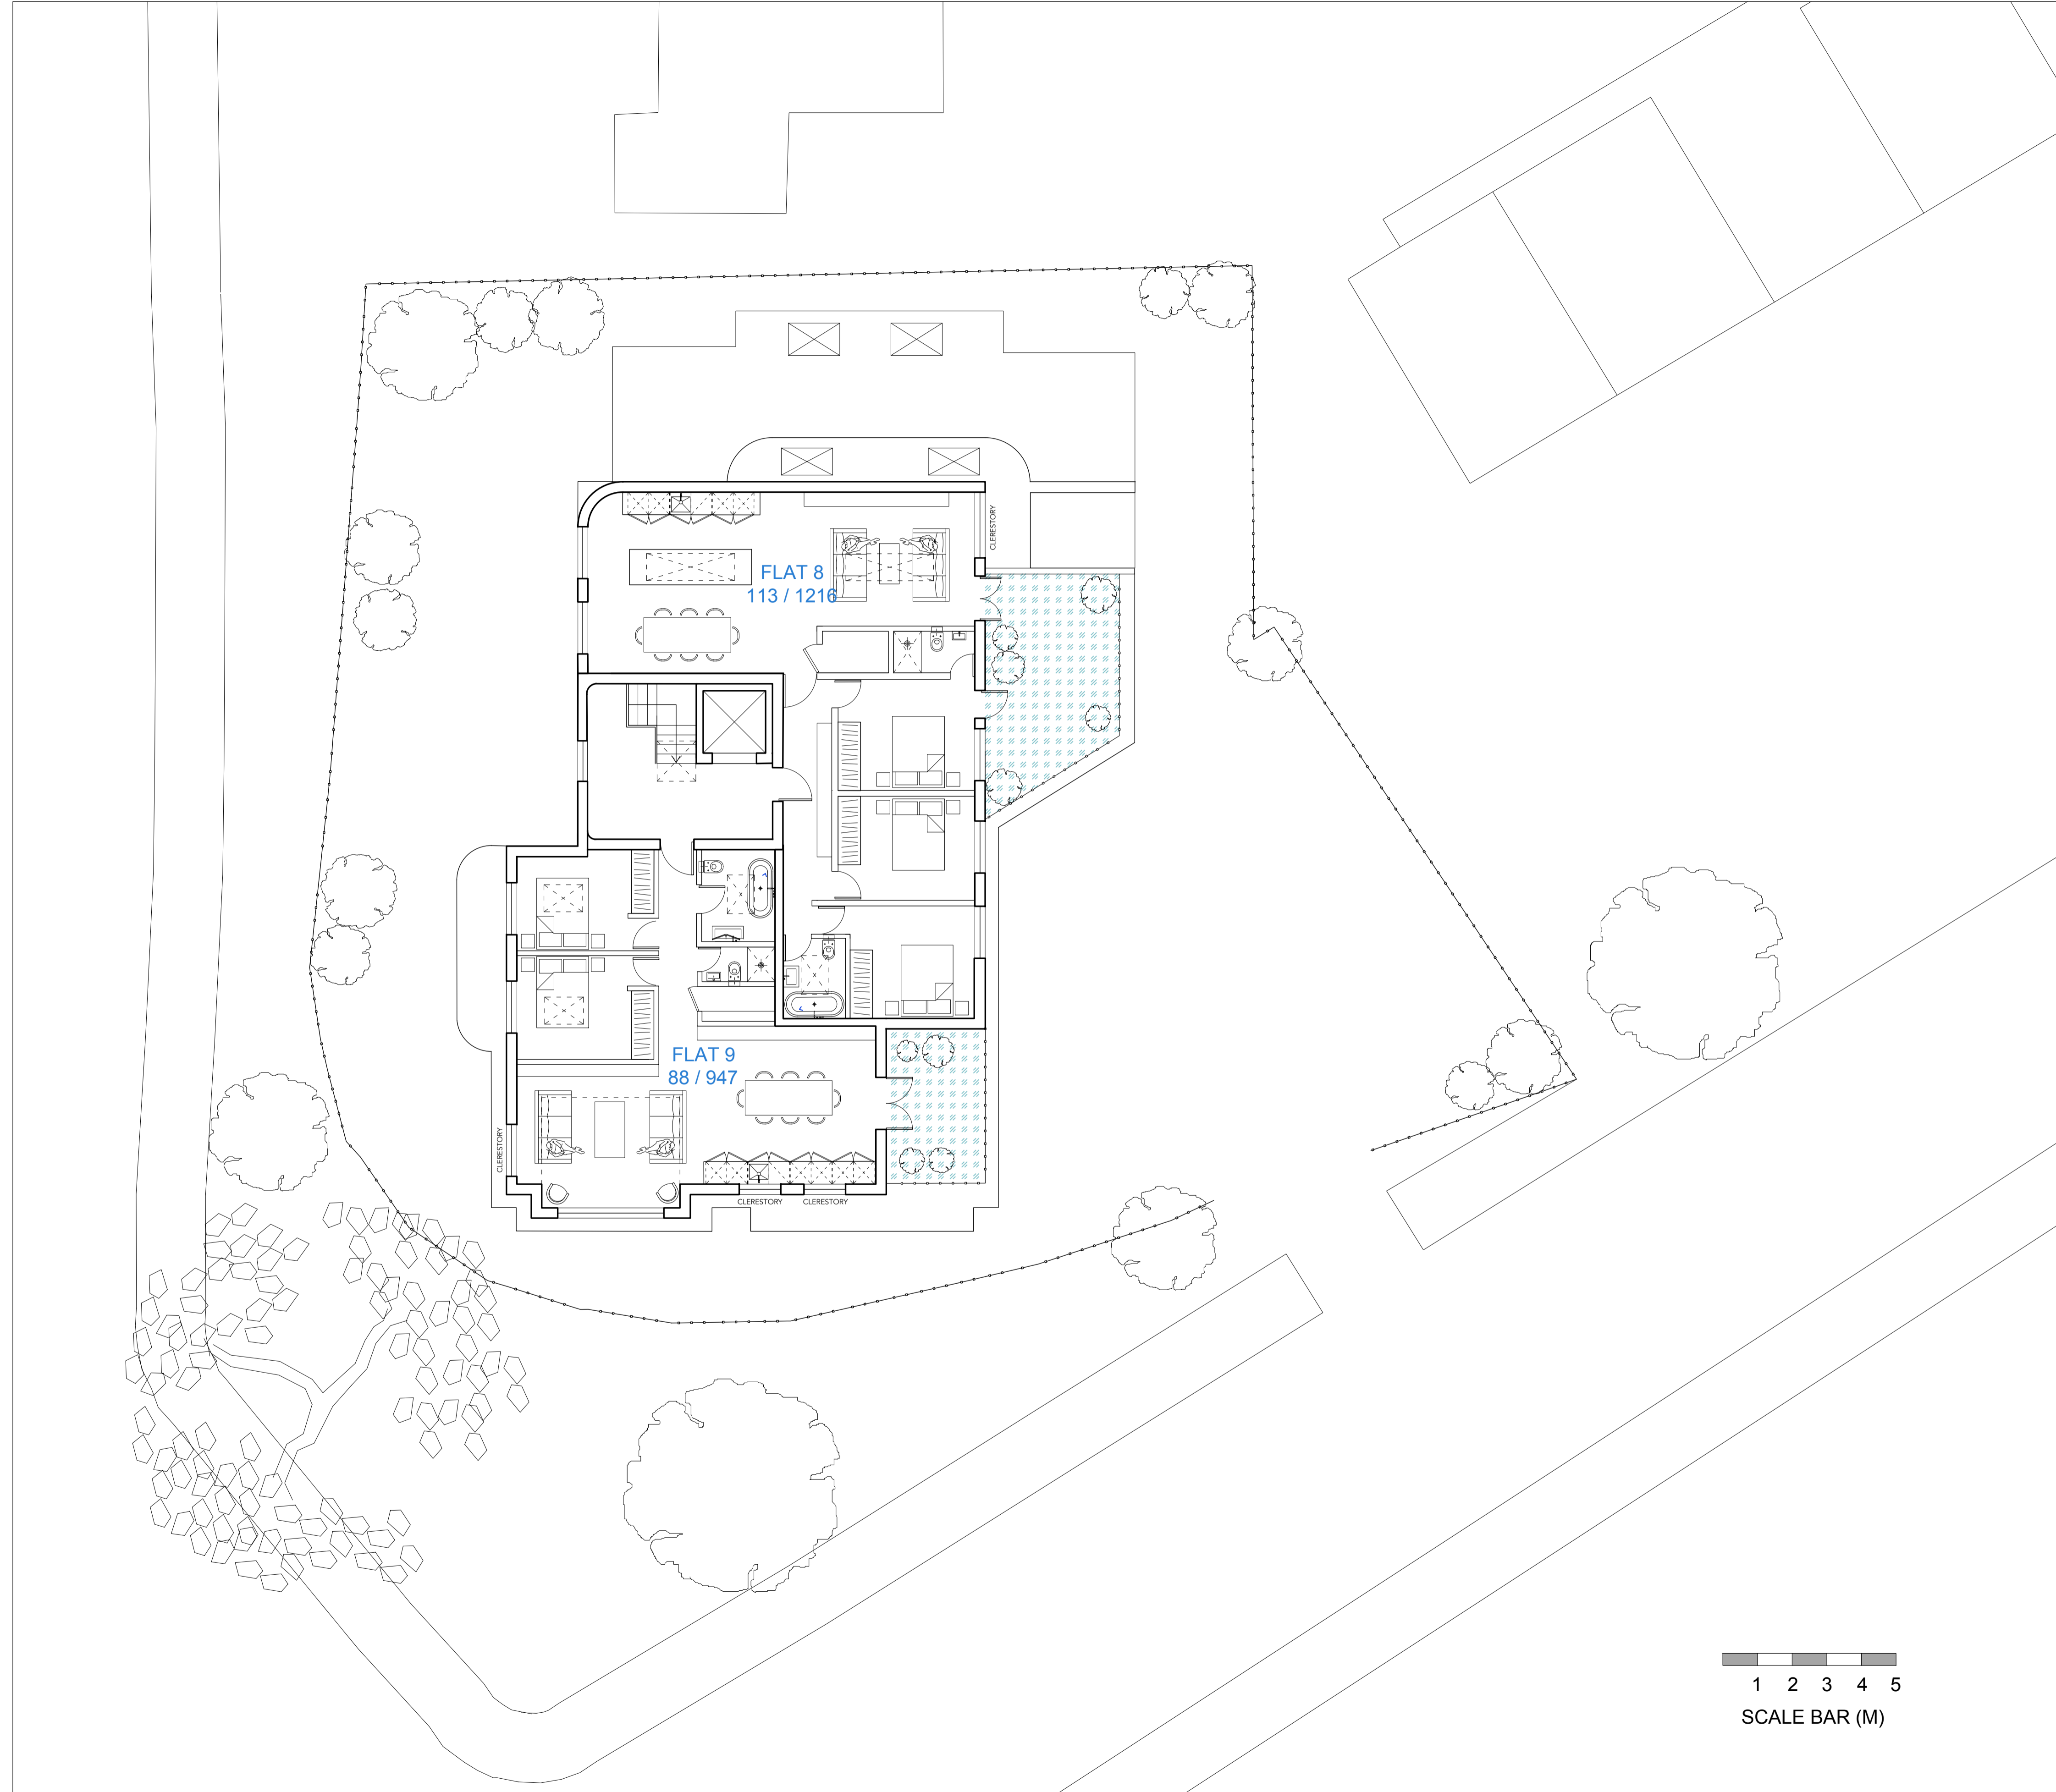


GENERAL NOTES
 1. No dimensions to be scaled from this drawing
 2. Any Discrepancies found between this drawing and other documents should be referred immediately to the consultants
 3. This drawing should be removed from currency immediately a revised version is issued
 4. All dimensions in mm's
 © Copyright Reserved
 This drawing and its subject matter are the confidential property of Wicklow & Dalaney and shall not be copied, reproduced, used or disclosed to others without the prior written authority of Wicklow & Dalaney

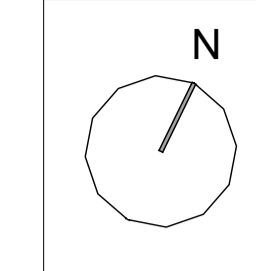

Job No.	Dwg No.	Rev.
1808	903	FINAL

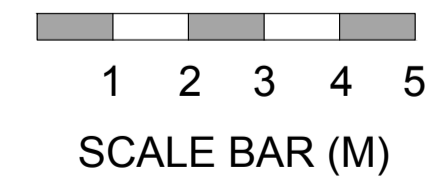

Rev	Date	Reason For Issue	Chk
		+ 44 (0) 7976 36 44 59 TOM@WANDD.CO.UK WWW.WANDD.CO.UK	
PROJECT		1 ST JAMES' ROAD HAMPTON HILL	
DRAWING TITLE		SECOND FLOOR PLAN	
JOB NUMBER	1808	DRAWING NUMBER	903
DRAWN	TR	CHECKED	
SCALE	1/100	PAPER SIZE	A1
DATE	18.5.20	REVISION	FINAL

SECOND FLOOR PLAN