


DO NOT SCALE FROM THIS DRAWING FOR ANY PURPOSE OTHER THAN PLANNING ASSESSMENT. ALL DIMENSIONS ARE TO BE CHECKED ON SITE PRIOR TO CONSTRUCTION. DIMENSIONAL DIFFERENCES TO BE CONFIRMED WITH THE ARCHITECT.

SUBJECT TO BUILDING REGULATIONS AND STATUTORY APPROVALS


THIS DRAWING IS TO BE READ IN CONJUNCTION WITH ALL CONSULTANTS INFORMATION.

TE-A RETAIN THE COPYRIGHT OF ALL INFORMATION WITHIN THIS DRAWING. THIS DRAWING IS INTENDED ONLY FOR USE BY THE CLIENT NAMED BELOW AND ONLY IN RELATION TO THE PROJECT DETAILED BELOW. USE BY ANY OTHER PERSON AND/OR FOR ANY OTHER PURPOSE IS NOT PERMITTED WITHOUT THE EXPRESS WRITTEN PERMISSION OF TE-A


TE-A IS A TRADING NAME OF:
 THOMAS EVANS ARCHITECTURE LTD
 2 MINT STREET, GODALMING GU7 1HE
 Company No: 8455177 - Registered In England

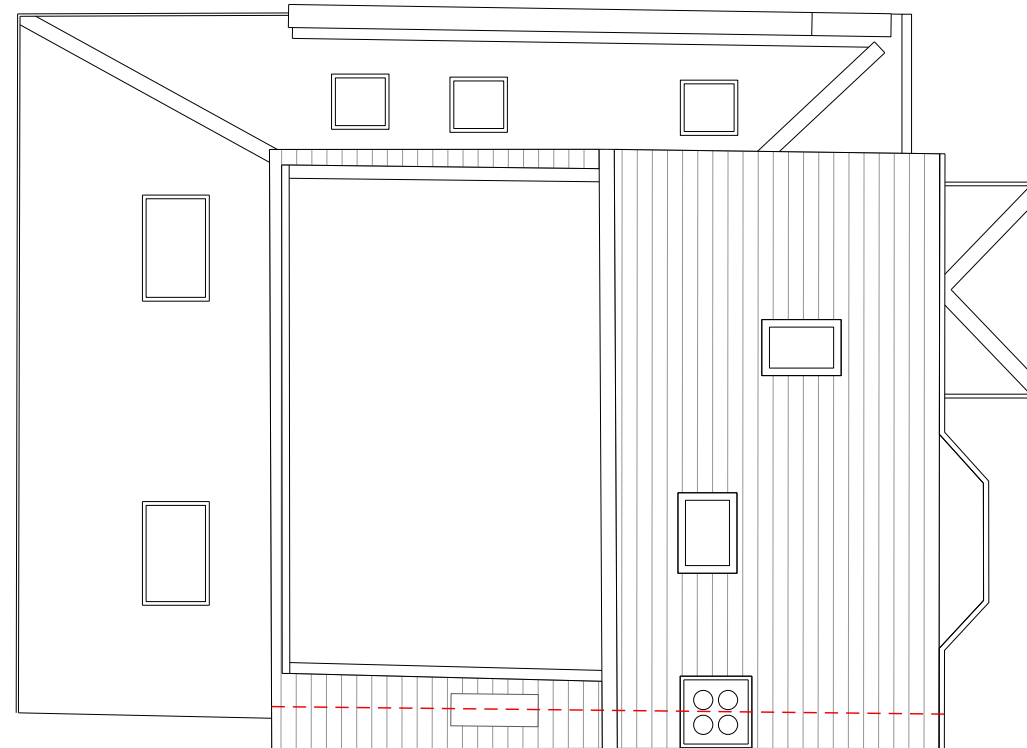

ROOF PLAN

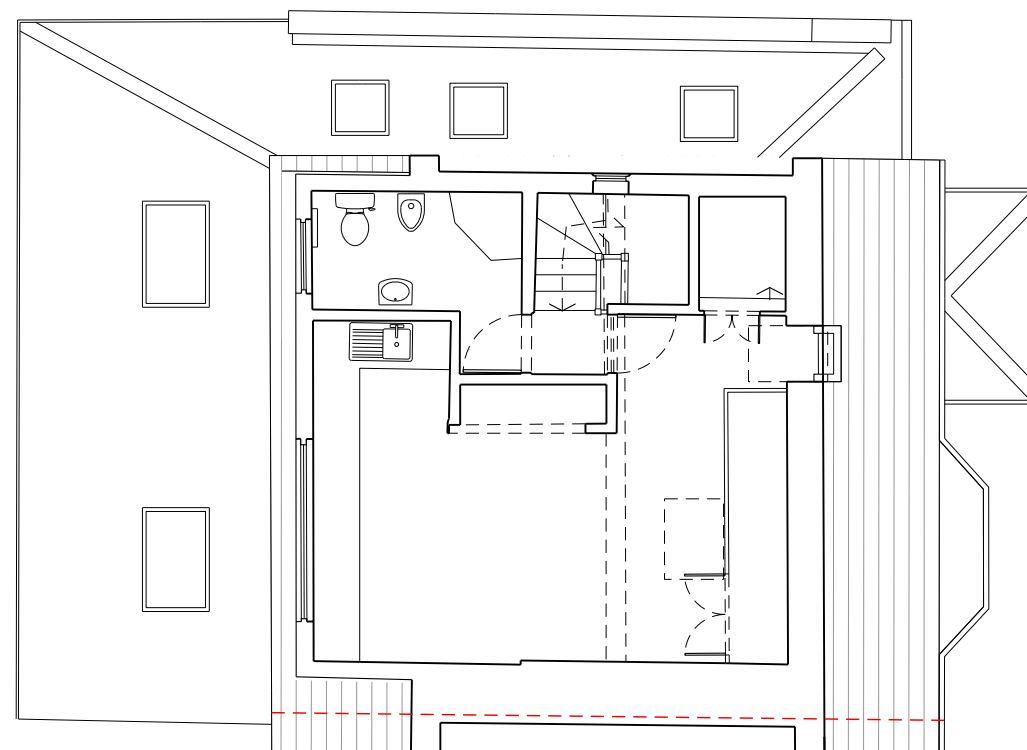

SECOND FLOOR PLAN

 

 ASSUMED SITE BOUNDARY

REV	DESCRIPTION	DATE
-----	-------------	------

DRAWING STATUS
PLANNING

Issued only for the purpose indicated



T +44(0)20 3411 5536
 E info@te-architects.com
 A www.te-architects.com

CLIENT
MR & MRS BROWNE

JOB TITLE
WAYSIDE

DRAWING TITLE
**EXISTING SECOND FLOOR AND
 ROOF PLANS**

Scale 1:100@A3	Drawn by TE
Date 12.06.2020	Checked by JB
Drawing No. 2001_PL-02	Rev -