

DO NOT SCALE FROM THIS DRAWING FOR ANY PURPOSE OTHER THAN PLANNING ASSESSMENT. ALL DIMENSIONS ARE TO BE CHECKED ON SITE PRIOR TO CONSTRUCTION. DIMENSIONAL DIFFERENCES TO BE CONFIRMED WITH THE ARCHITECT.

SUBJECT TO BUILDING REGULATIONS AND STATUTORY APPROVALS


THIS DRAWING IS TO BE READ IN CONJUNCTION WITH ALL CONSULTANTS INFORMATION.

TE-A RETAIN THE COPYRIGHT OF ALL INFORMATION WITHIN THIS DRAWING. THIS DRAWING IS INTENDED ONLY FOR USE BY THE CLIENT NAMED BELOW AND ONLY IN RELATION TO THE PROJECT DETAILED BELOW. USE BY ANY OTHER PERSON AND/OR FOR ANY OTHER PURPOSE IS NOT PERMITTED WITHOUT THE EXPRESS WRITTEN PERMISSION OF TE-A

TE-A IS A TRADING NAME OF:  
 THOMAS EVANS ARCHITECTURE LTD  
 2 MINT STREET, GODALMING GU7 1HE  
 Company No: 8455177 - Registered In England



FIRST FLOOR PLAN

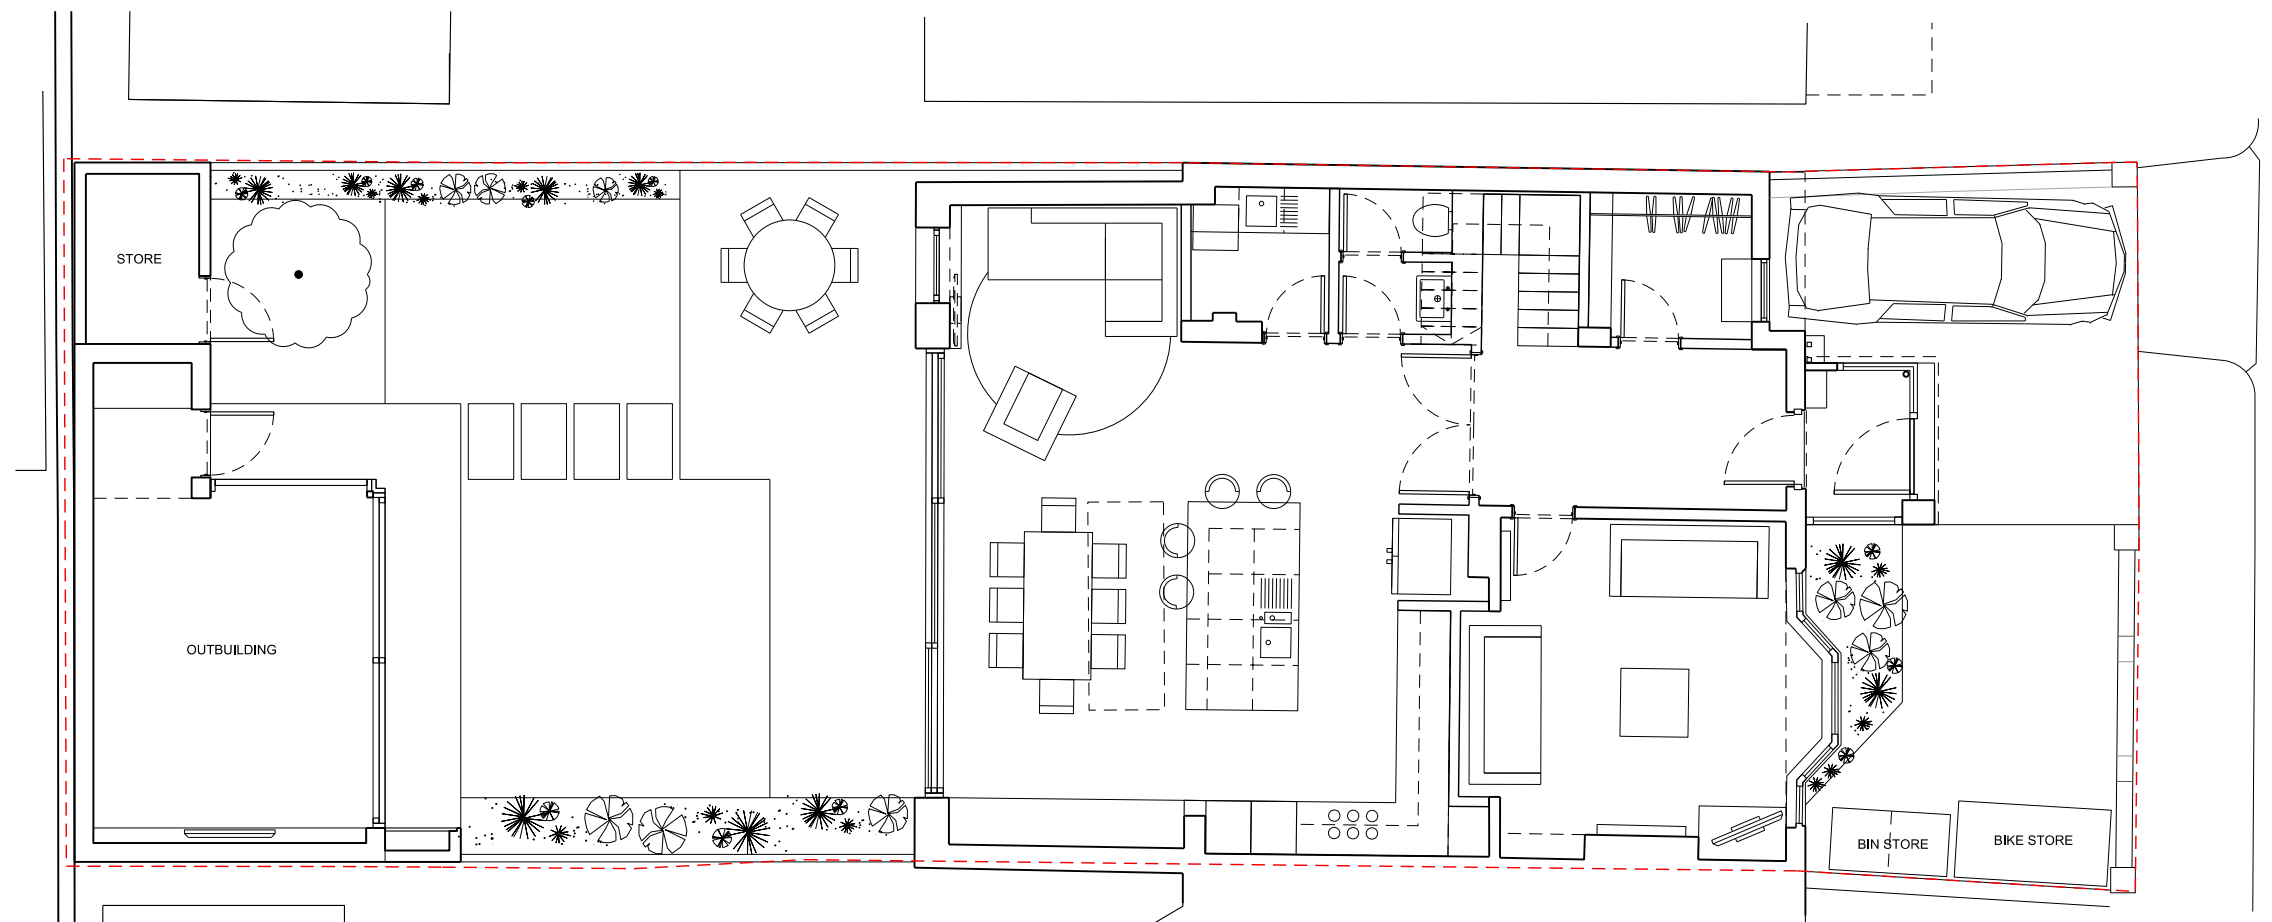

GROUND FLOOR PLAN



ASSUMED SITE BOUNDARY

REV	DESCRIPTION	DATE
DRAWING STATUS		
<b>PLANNING</b>		
Issued only for the purpose indicated		
T	+44(0)20 3411 5536	
E	info@te-architects.com	
A	www.te-architects.com	
CLIENT		
<b>MR &amp; MRS BROWNE</b>		
JOB TITLE		
<b>WAYSIDE</b>		
DRAWING TITLE		
<b>PROPOSED GROUND &amp; FIRST FLOOR PLANS</b>		
Scale	1:100@A3	Drawn by
		TE
Date	12.06.2020	Checked by
		JB
Drawing No.		Rev
<b>2001_PL-04</b>		-