



# Existing Drawing Sources

J Block, Jii Block, Cafe & Library plans & elevations from Measured Building Survey by Berry Geomatics 16.07.2019  
 Theatre & NI Block plans & elevations from drawings prepared by Client 16.04.2020

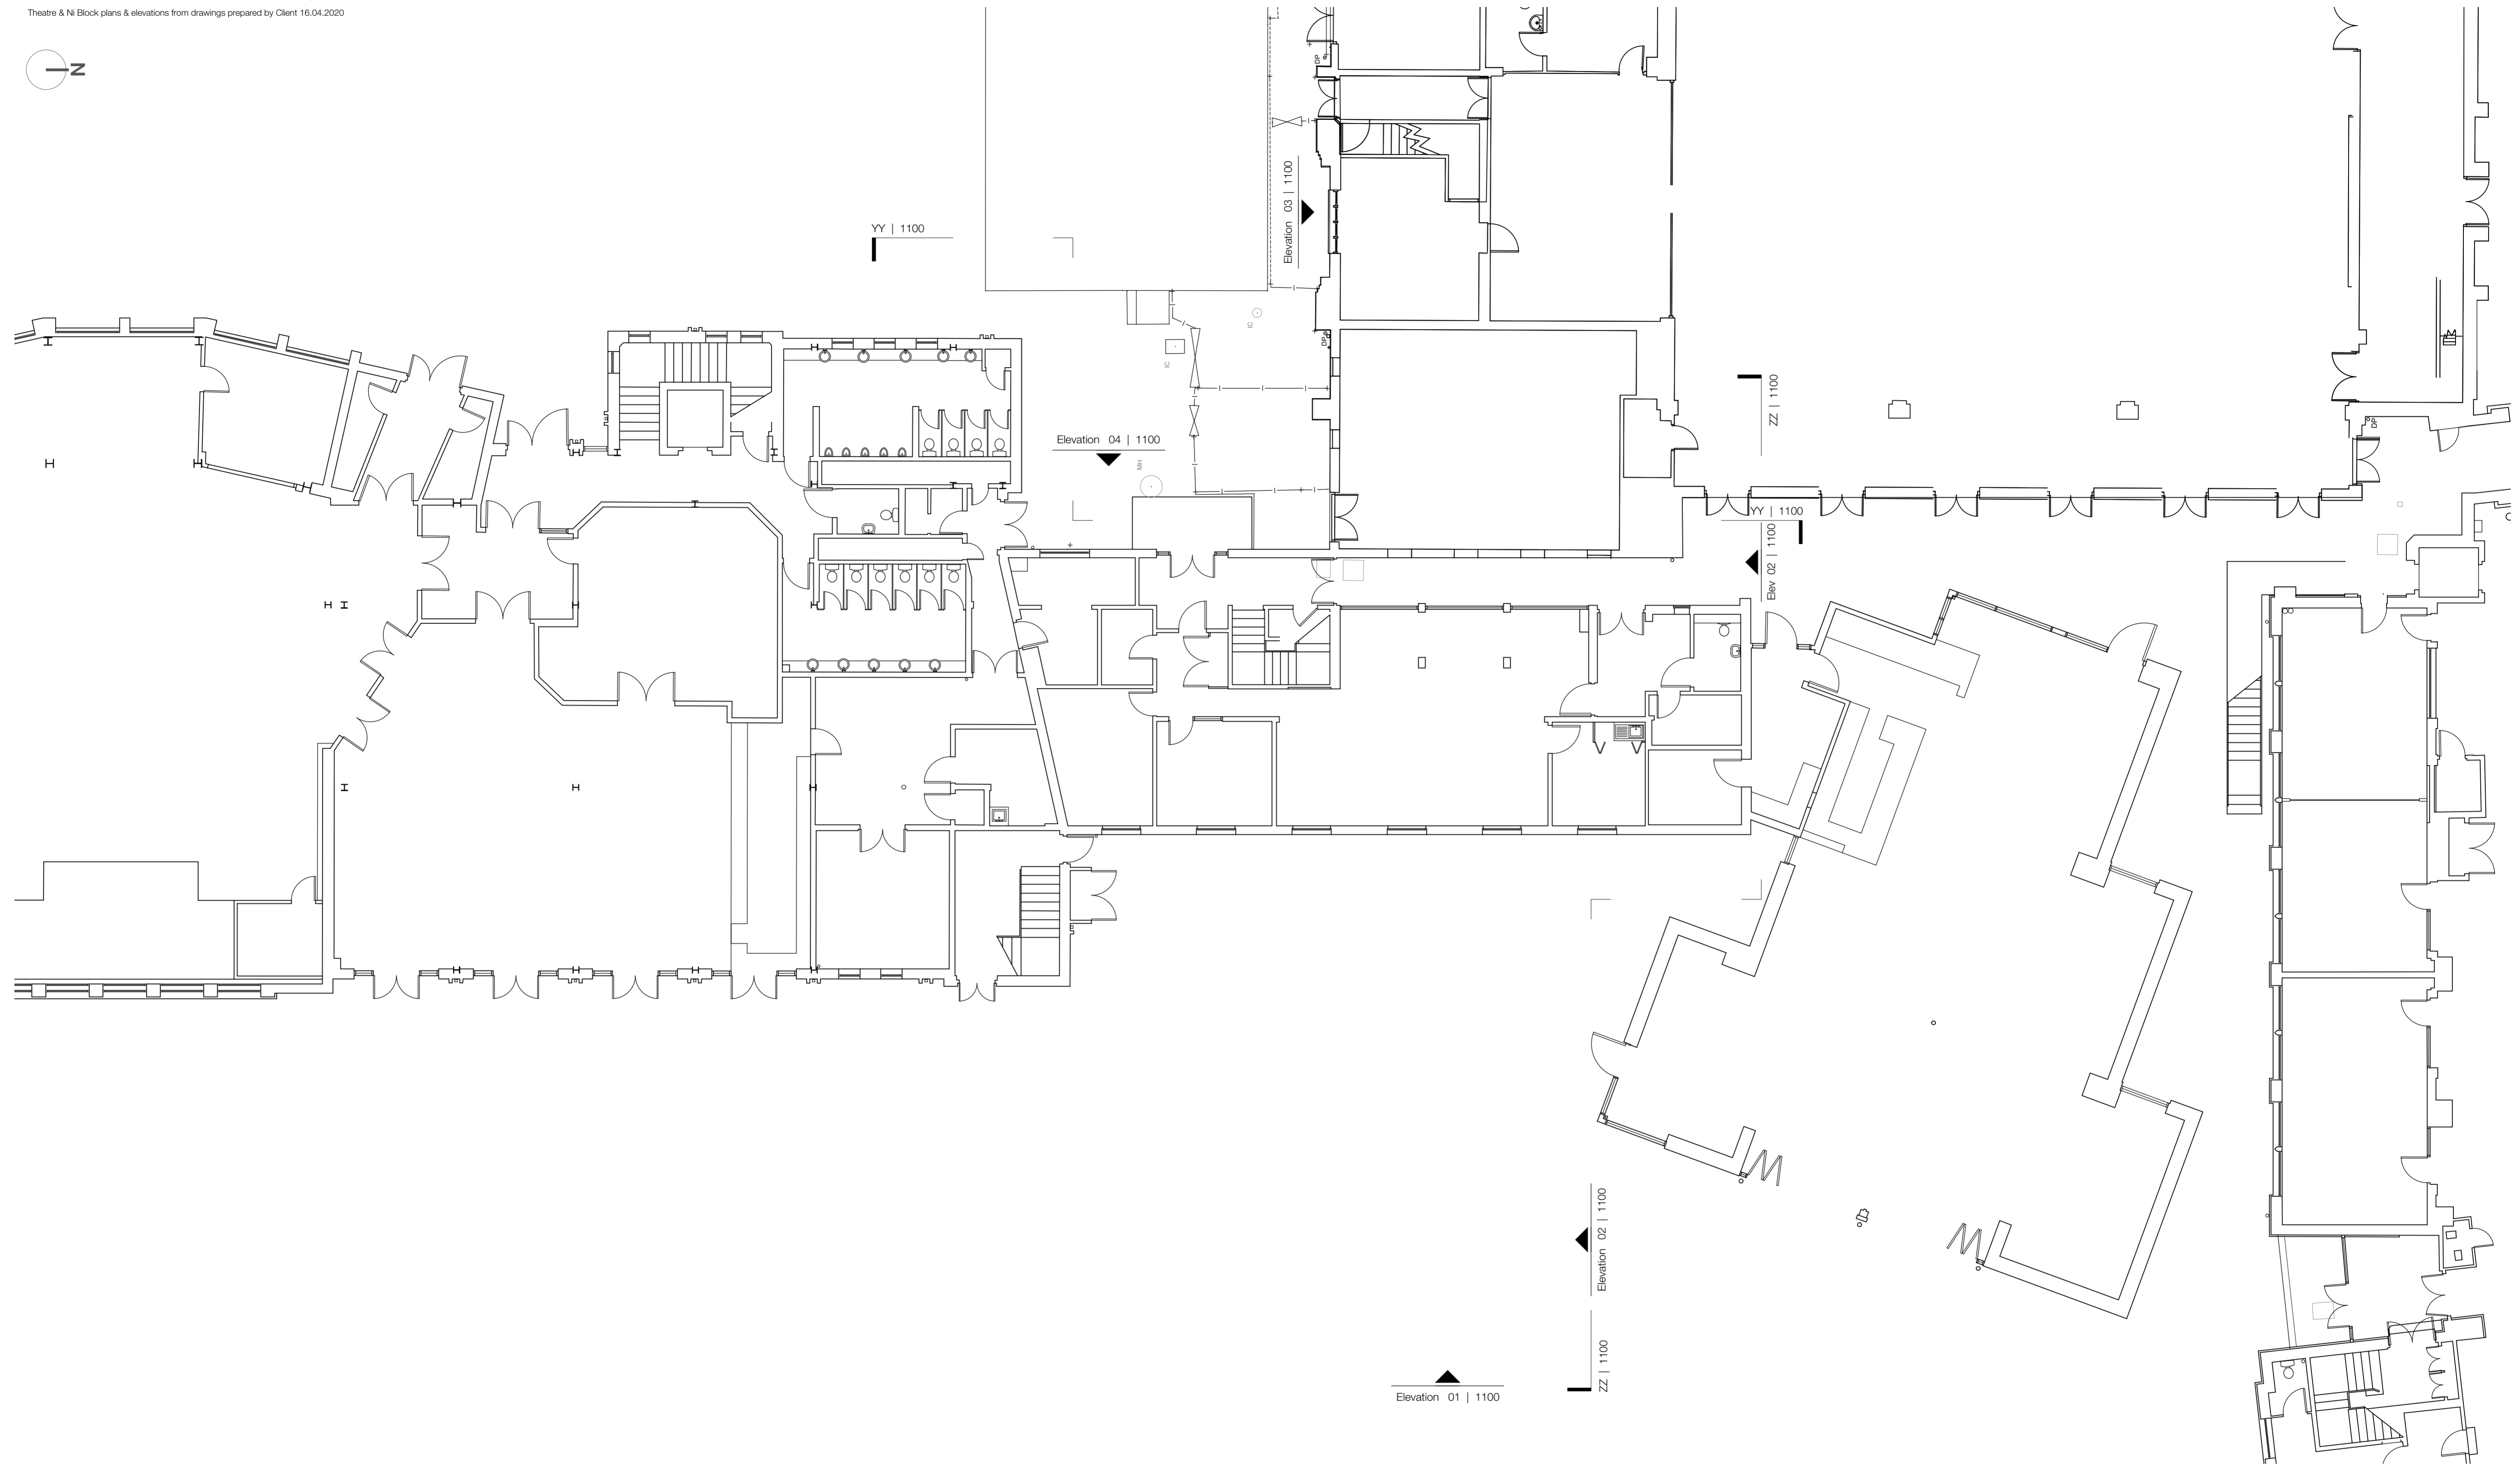

## Existing Ground Floor Plan

 

Scale 1:100 @ A1



Chartered Architects  
 Chartered Building Surveyors  
 Interior Designers  
 CDM Services  
 3 GP Centre, Yeoman Road,  
 Ringwood, Hampshire, BH24 3FF  
 +44 (0)1425 472 833  
 www.kendallkingscott.co.uk

Project  
**Student Heart Project**  
**St Mary's University Twickenham**  
 Client  
**St Mary's University**  
**Twickenham London**

P2 24/06/20 JS KS Notes updated.  
 Rev Date By Ap Note

Drawing Title  
**Existing Ground Floor Plan**  
**Jii Block Extension**

Project Number  
**181045 1050**

Date Drawn Checked Status  
**22/06/20 JS KS PLANNING**

Revision  
**P2**

© Copyright. Do not scale this drawing. Check all dimensions and levels on site. Only to be used on the site for which designed. The electronic transmission of design information contained in this drawing is carried out entirely at the User's risk and Kendall Kingscott Ltd will have no liability for any errors or inaccuracies which may occur. The production of printed or electronic information from this drawing is entirely the responsibility of the User and Kendall Kingscott Ltd will have no responsibility for any errors or inaccuracies.