

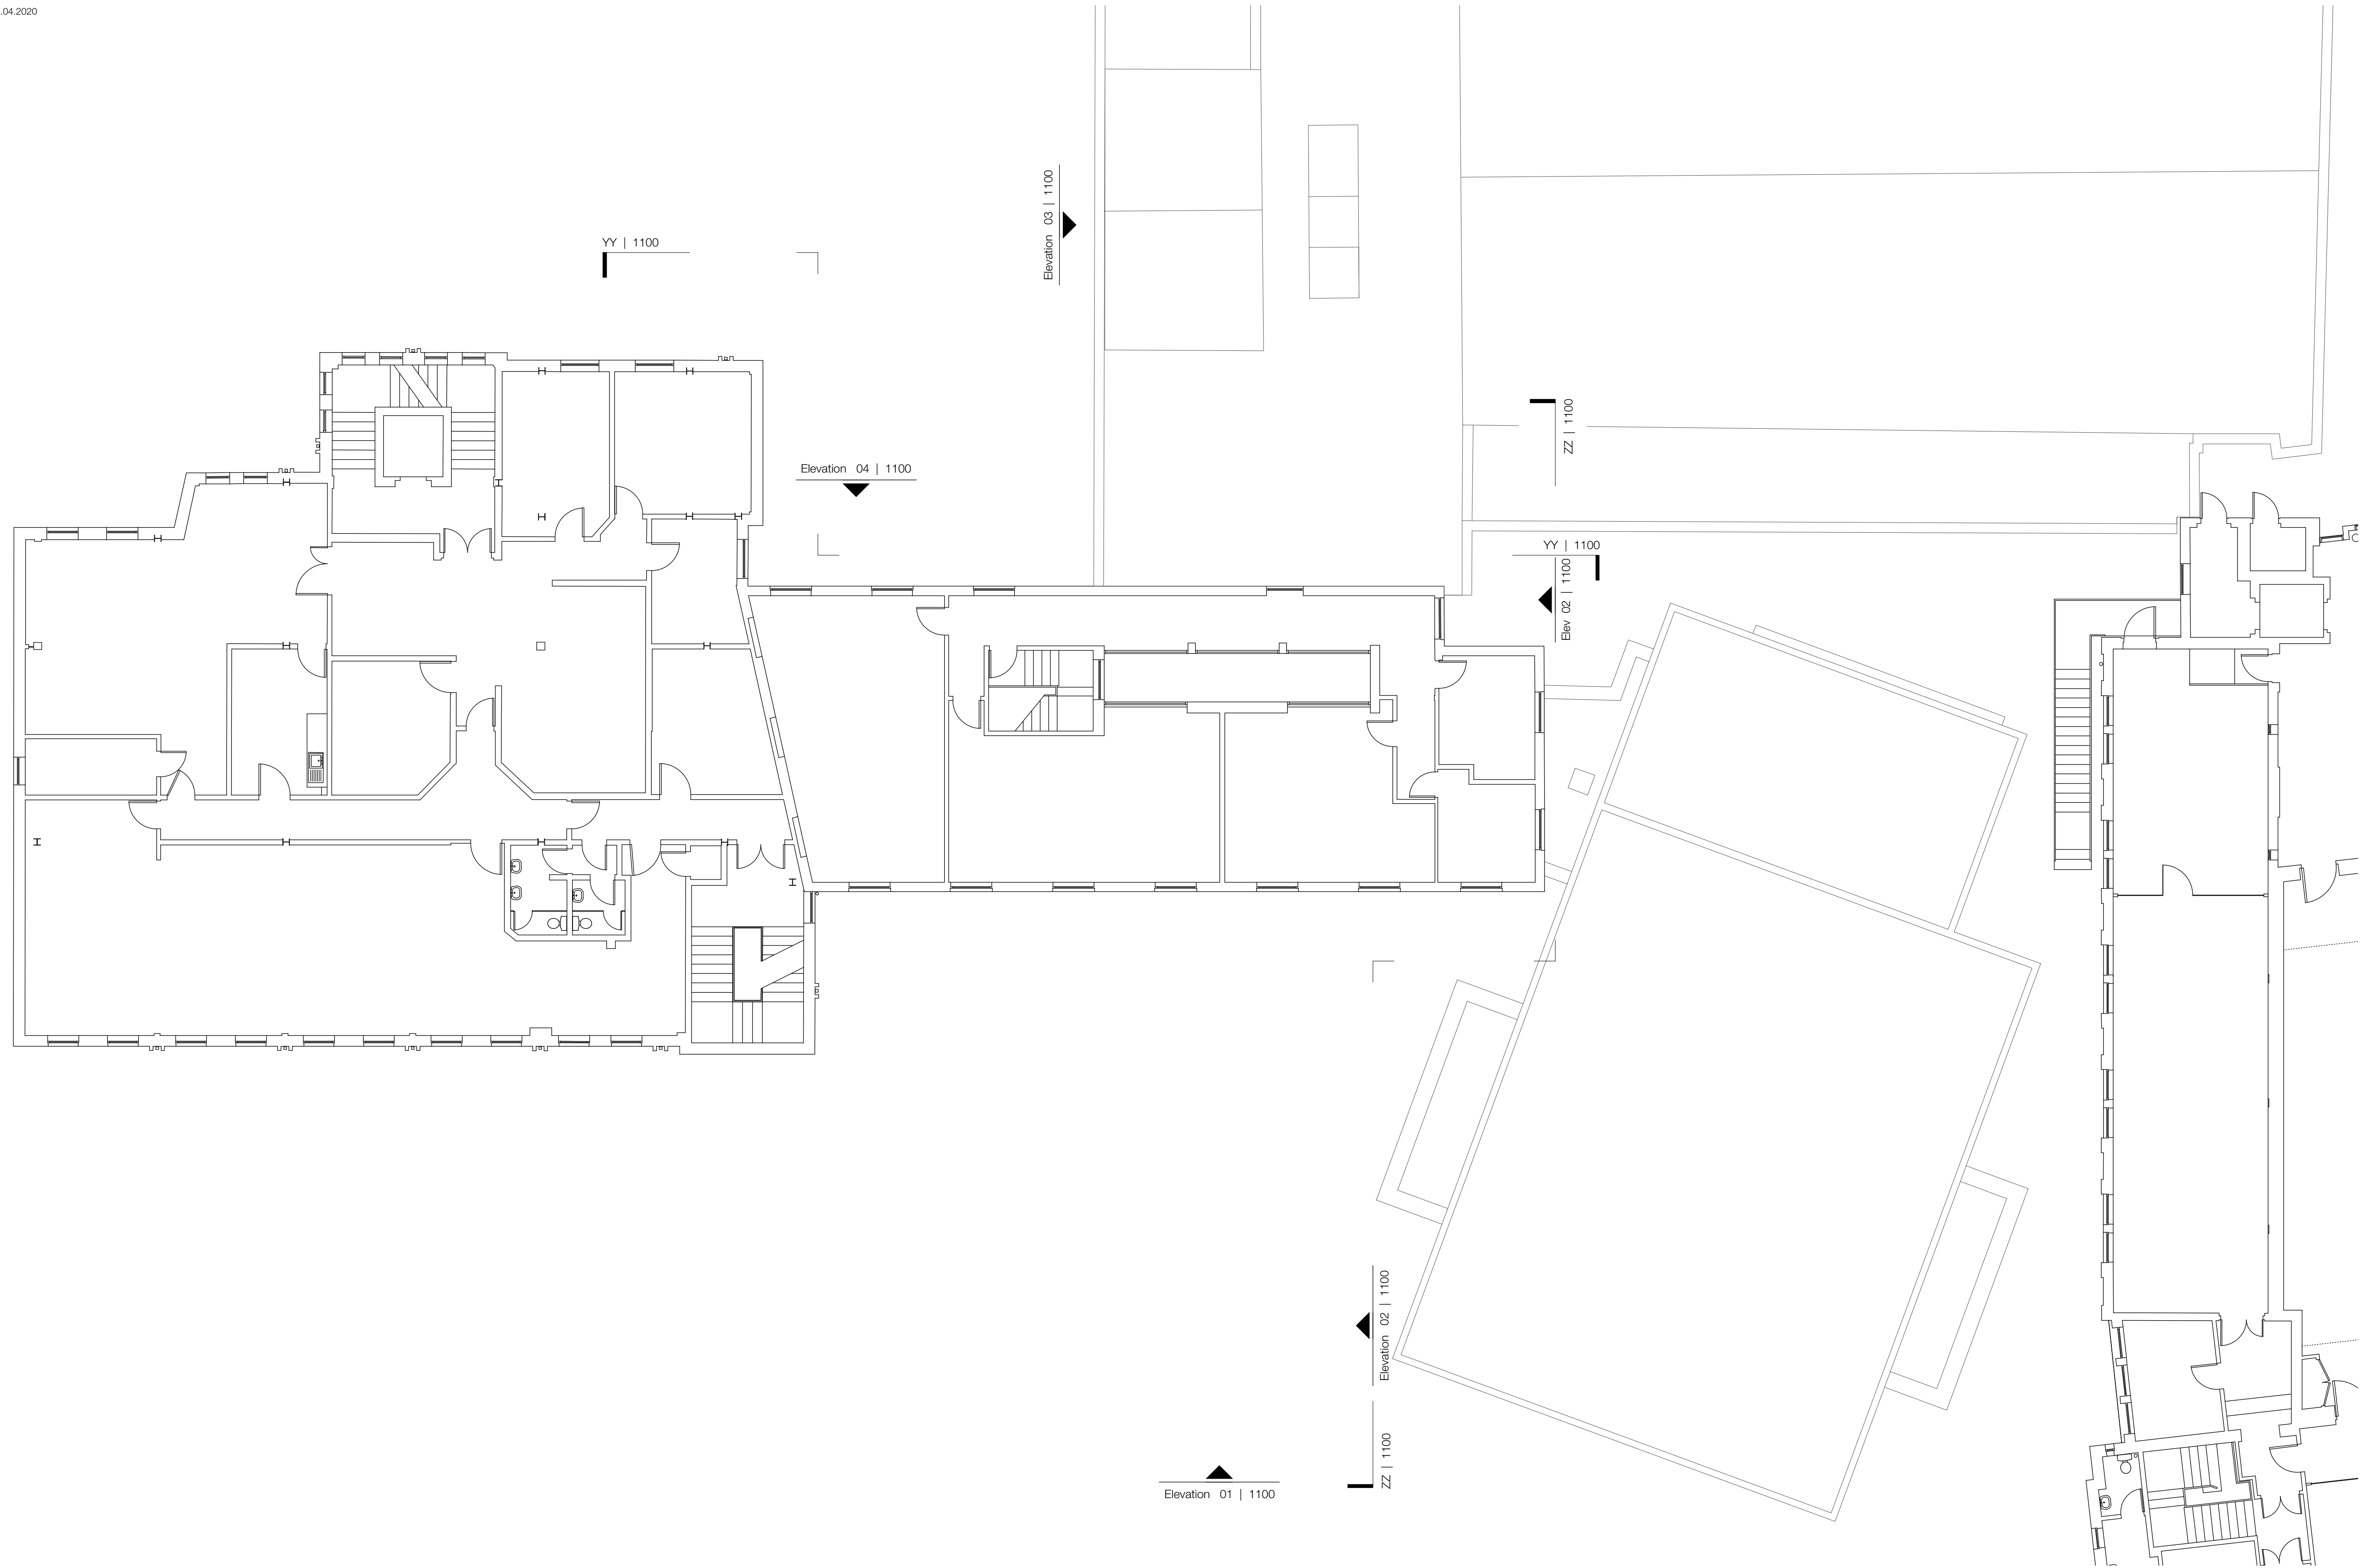


Existing Drawing Sources

J Block, Jii Block, Cafe & Library plans & elevations from Measured Building Survey by Berry Geomatics 16.07.2019
 Theatre & NI Block plans & elevations from drawings prepared by Client 16.04.2020

 

Existing First Floor Plan

 

Scale 1:100 @ A1



Chartered Architects
 Chartered Building Surveyors
 Interior Designers
 CDM Services

3 GP Centre, Yeoman Road,
 Ringwood, Hampshire, BH24 3FF
 +44 (0)1425 472 833
 www.kendallkingscott.co.uk

Project
Student Heart Project
St Mary's University Twickenham
 Client
St Mary's University
Twickenham London

Scale Paper Size Filename
1:100 A1 181045.vwx

P2 24/06/20 JS KS Notes updated.

Rev Date By Ap Note

Drawing Title
Existing First Floor Plan
Jii Block Extension

Project Number Drawing Number Revision

181045 1051

Date Drawn Checked Status
22/06/20 JS KS PLANNING

Check all dimensions and levels on site

P2

Only to be used on the site for which designed. The electronic transmission of design information contained in this drawing is carried out entirely at the User's risk and Kendall Kingscott Ltd will have no liability for any errors or inaccuracies arising therefrom. The production of any other or additional information from this drawing is entirely the responsibility of the User and Kendall Kingscott Ltd will have no responsibility for any errors or inaccuracies arising therefrom.