



Existing Drawing Sources

J Block, Jii Block, Cafe & Library plans & elevations from Measured Building Survey by Berry Geomatics 16.07.2019
 Theatre & NI Block plans & elevations from drawings prepared by Client 16.04.2020

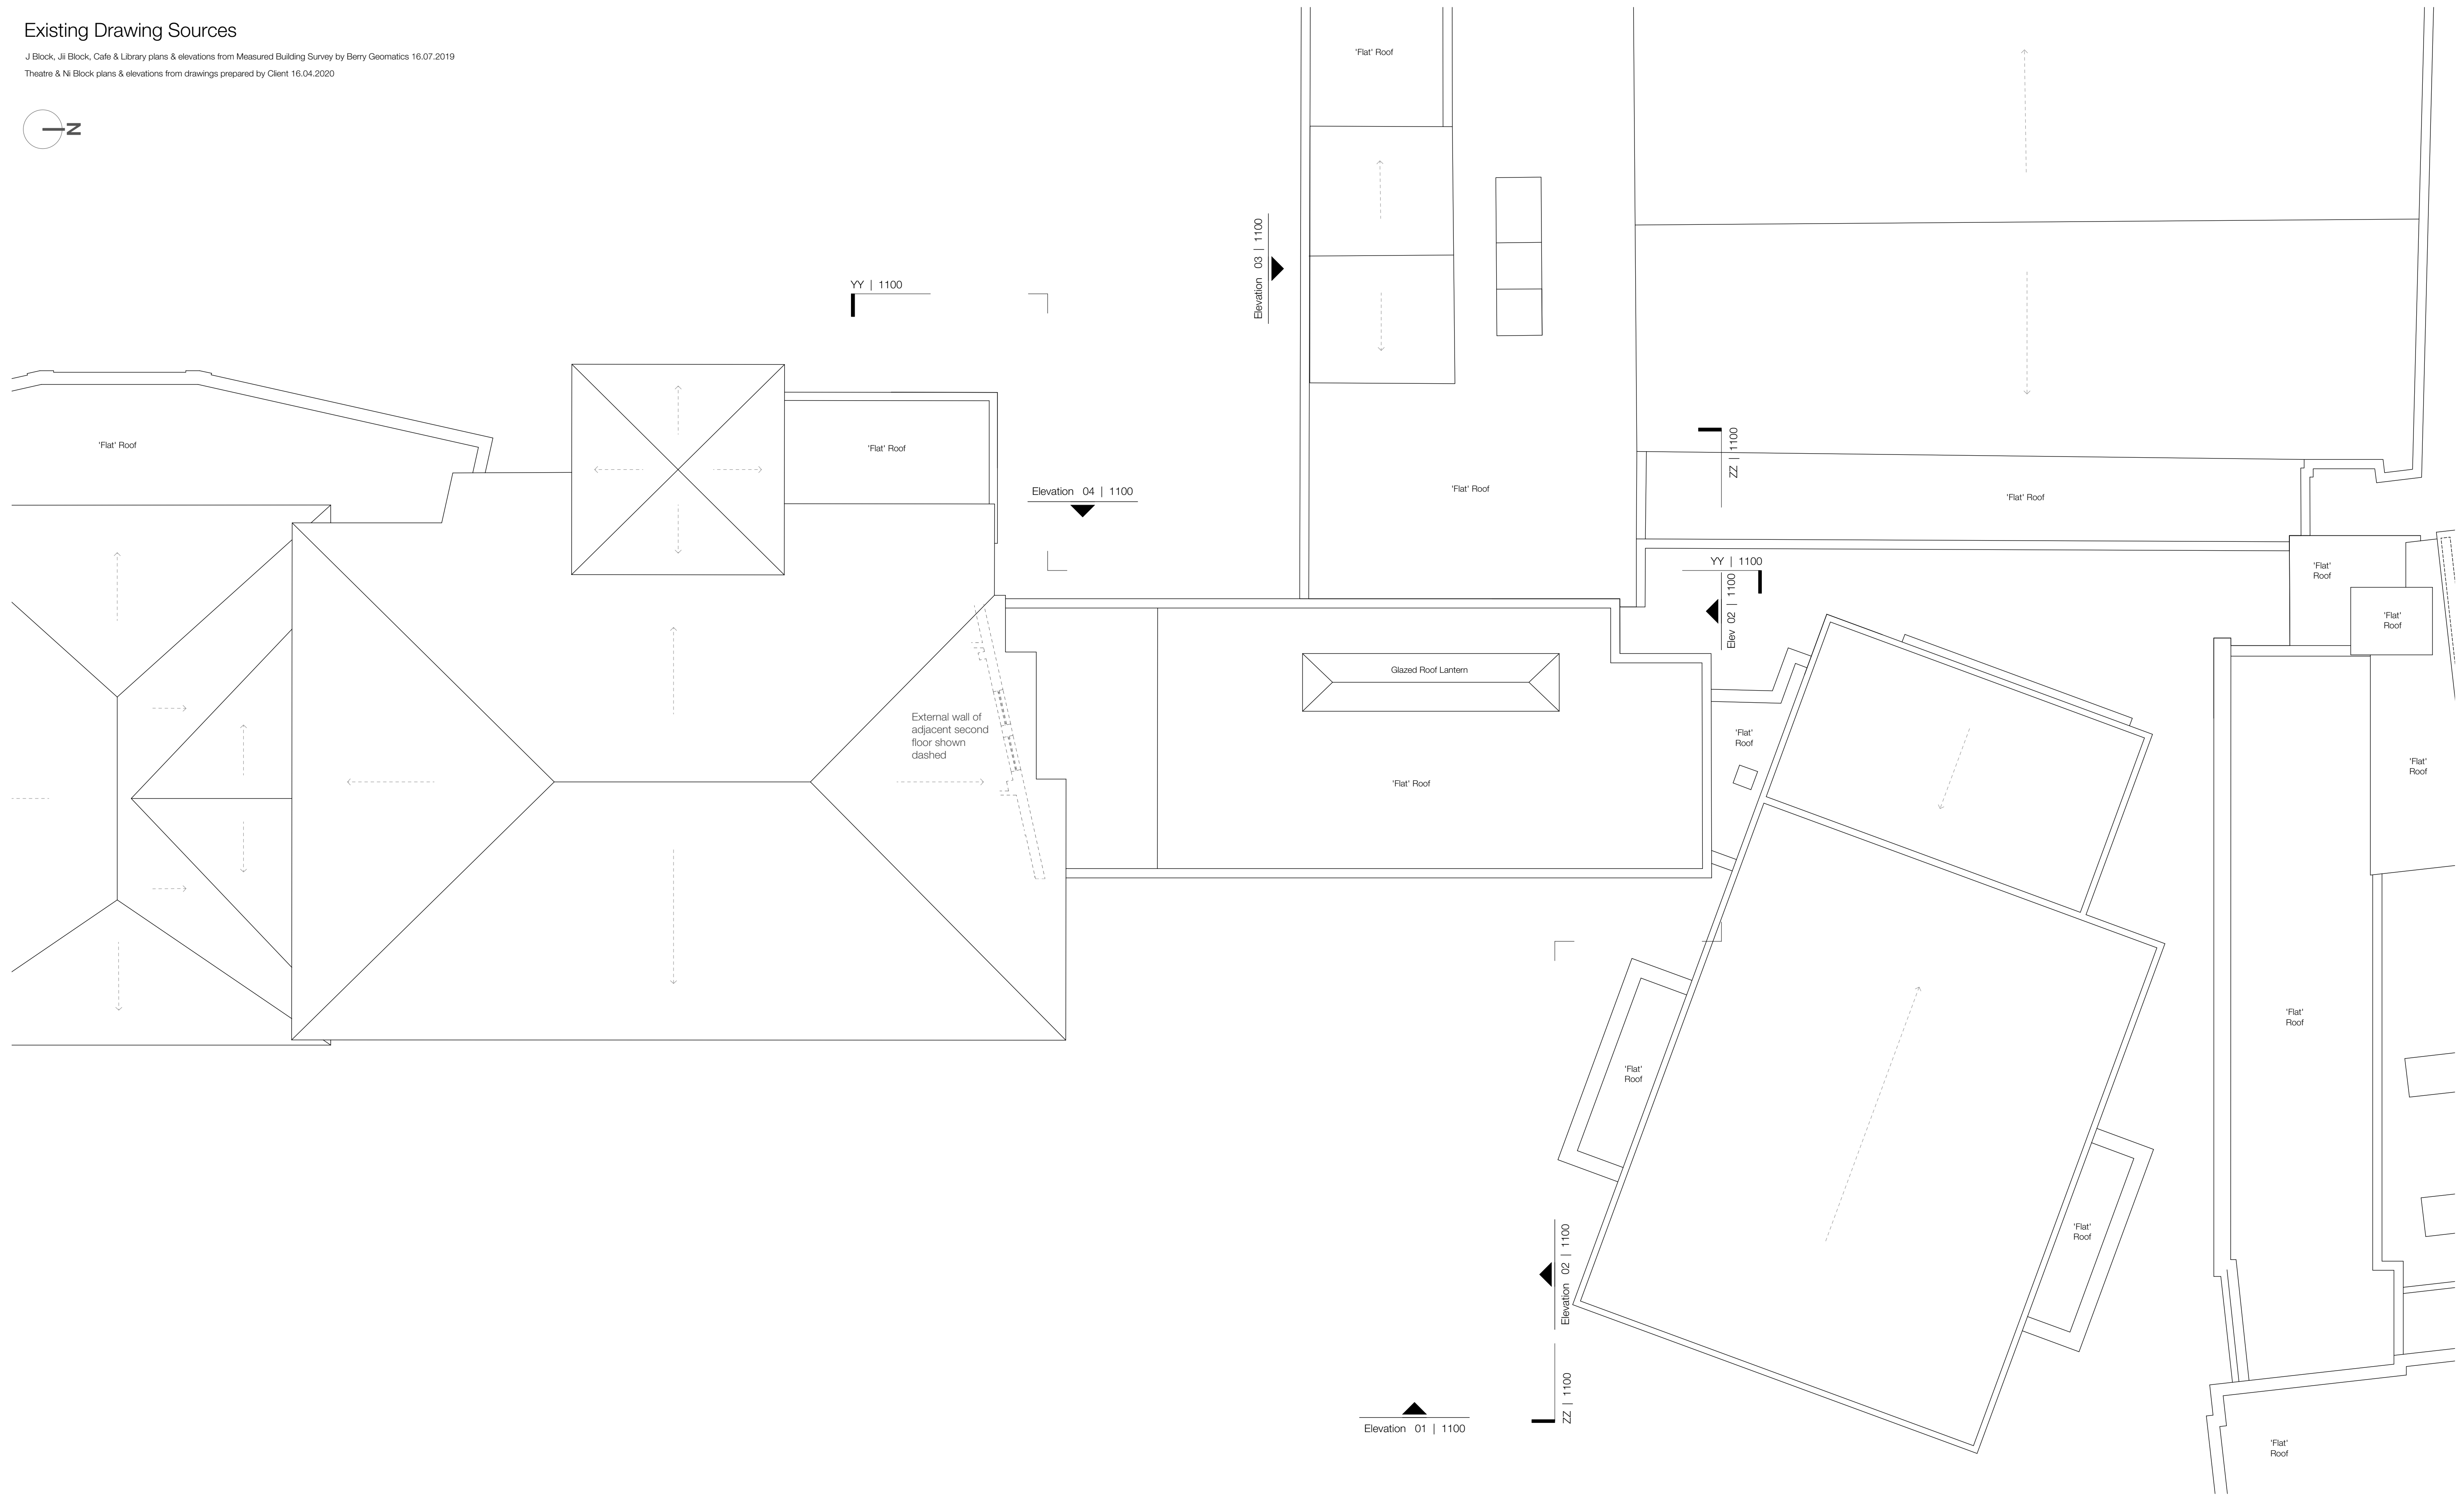

Scale 1:100 @ A1

 

Project Student Heart Project St Mary's University Twickenham		Drawing Title Existing Roof Plan	
Client St Mary's University Twickenham London		Drawing Number 181045 1053	
Date 22/06/20		Status JS KS PLANNING	
Scale 1:100		Revision P2	

Only to be used on the site for which designed. The electronic transmission of design information contained in this drawing is carried out entirely at the User's risk and Kendall Kingscott Ltd will have no liability for any errors or inaccuracies which may occur. The production of drawings or additional information from this site design information by any user, in whole or in part, is prohibited. The reproduction of drawings or additional information from this site design information by any user, in whole or in part, is prohibited. The reproduction of drawings or additional information from this site design information by any user, in whole or in part, is prohibited.