



Existing Drawing Sources

J Block, Jii Block, Cafe & Library plans & elevations from Measured Building Survey by Berry Geomatics 16.07.2019  
 Theatre & NI Block plans & elevations from drawings prepared by Client 16.04.2020

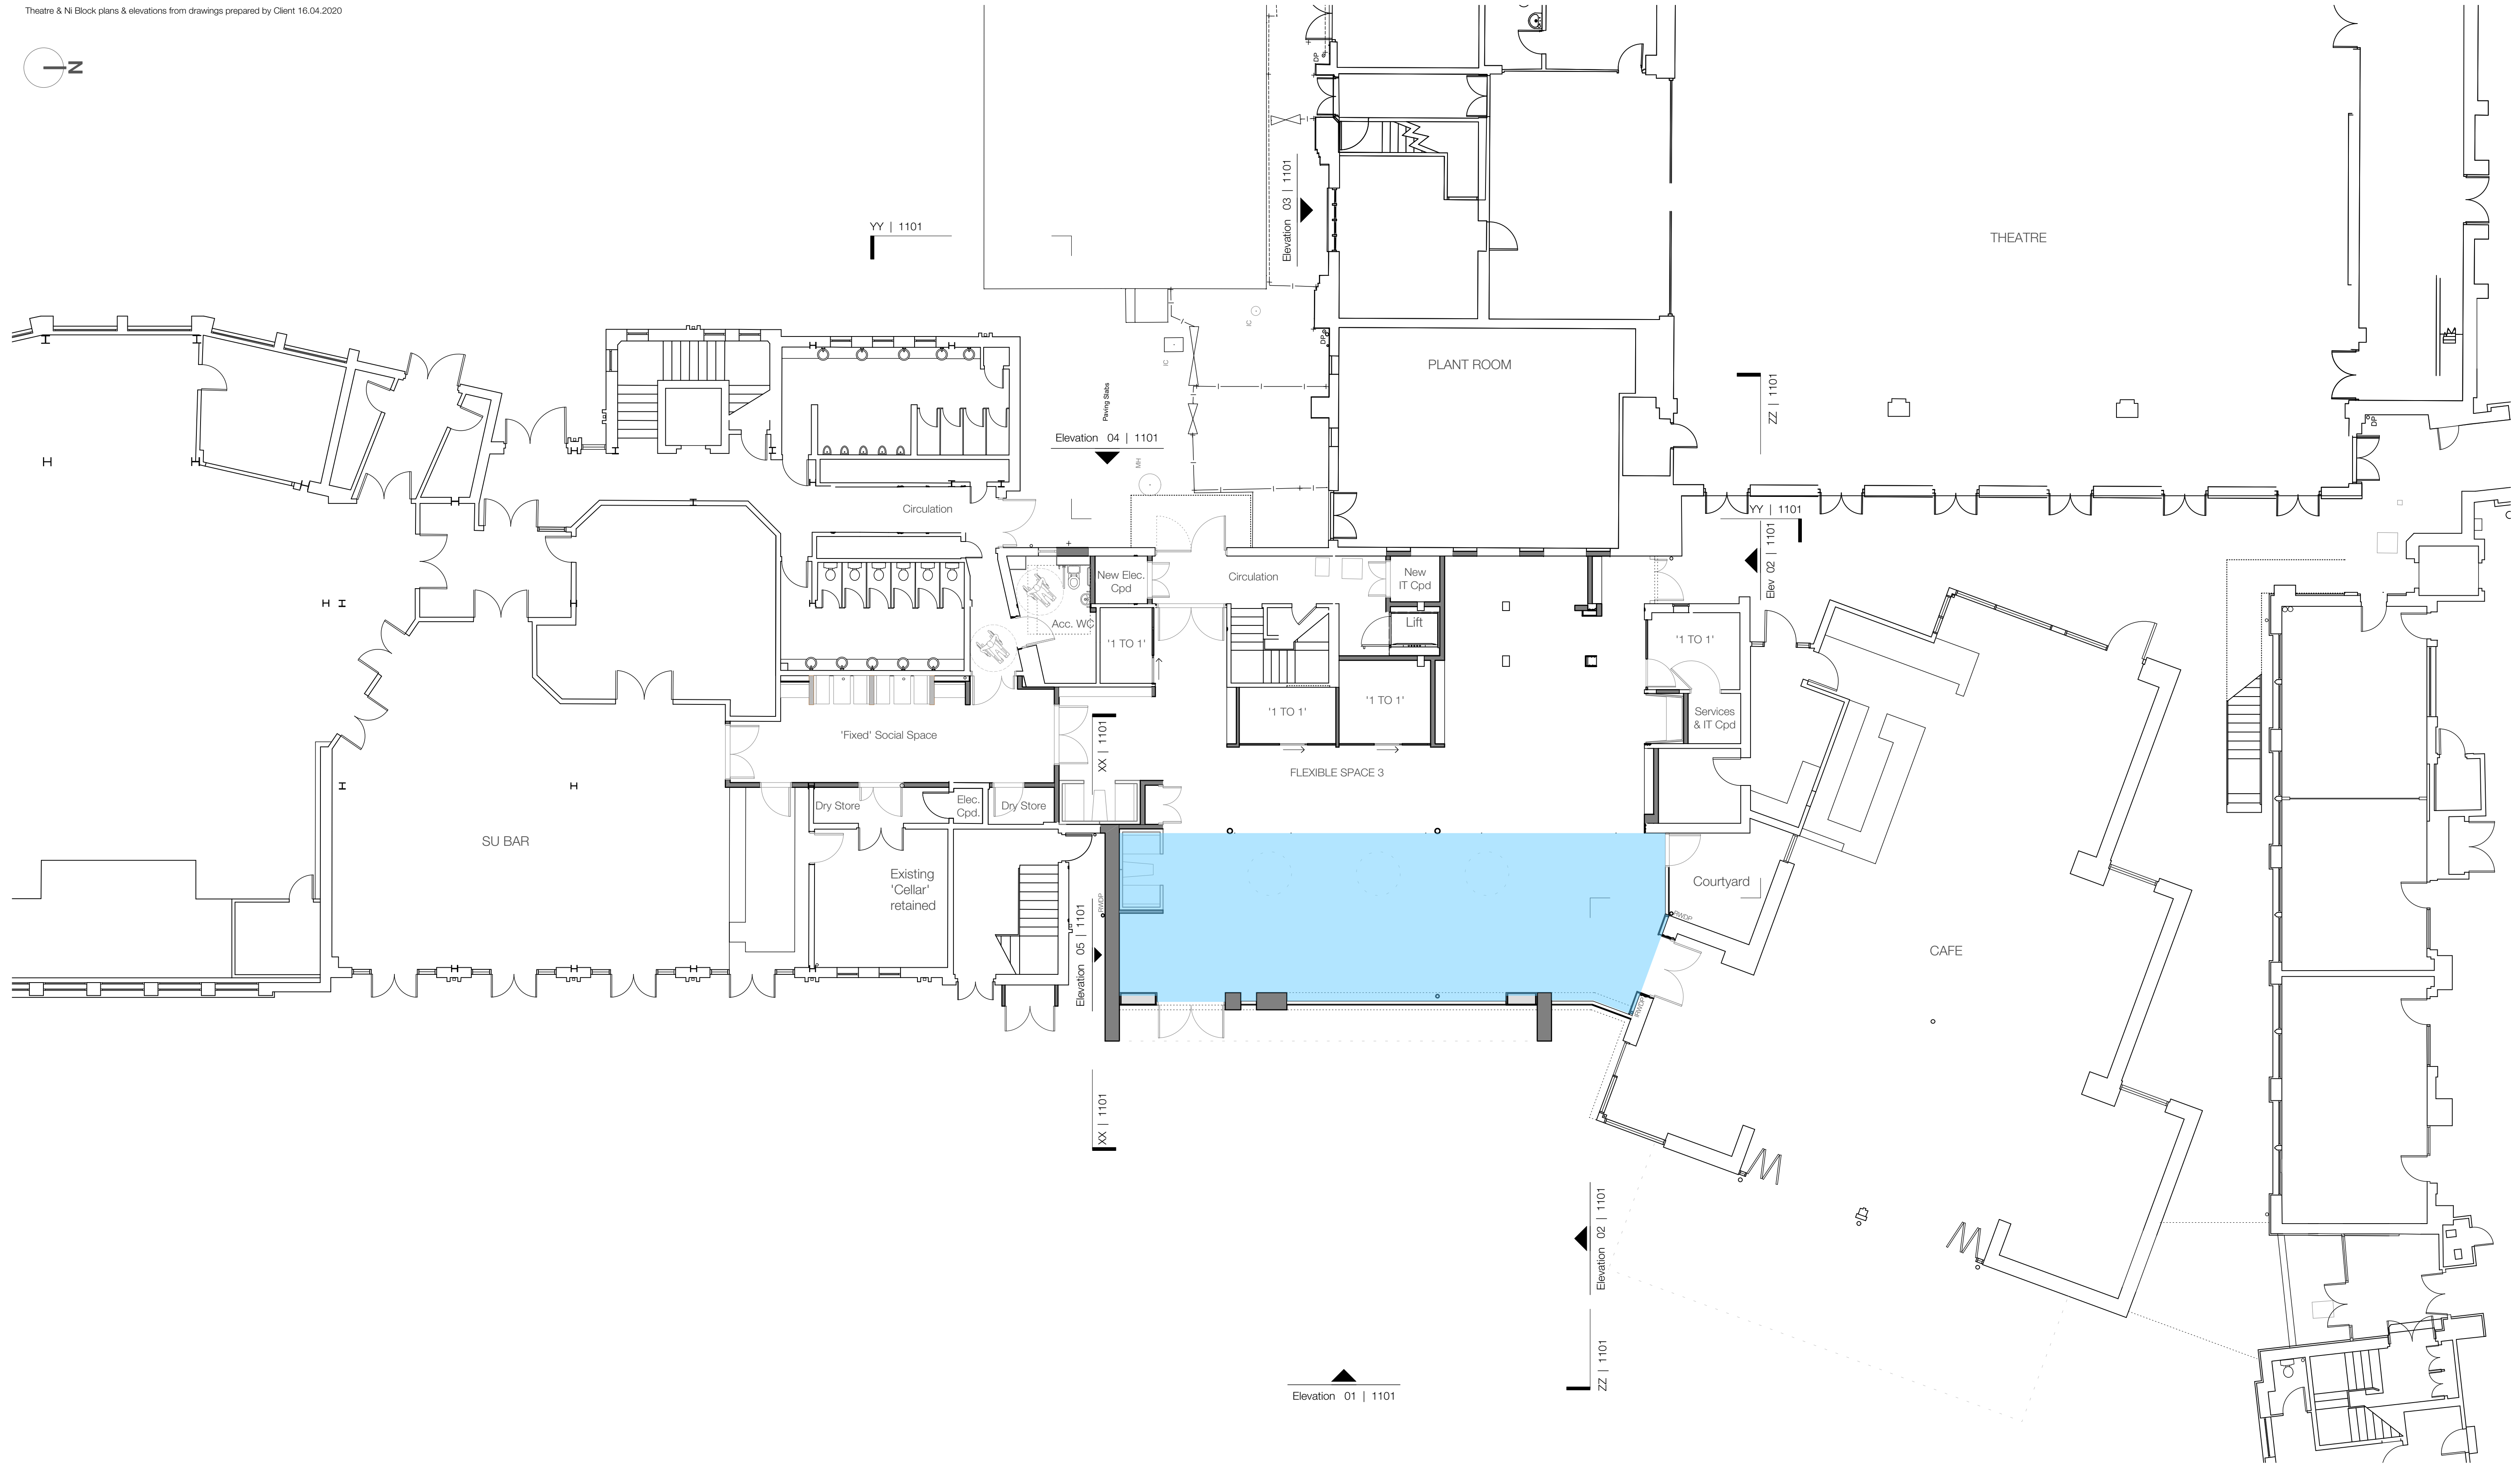

Proposed Ground Floor Plan

 

Scale 1:100 @ A1

Key

- Location of extension
- RWDP Rainwater down pipe
- IRWDP Fully sealed internal rainwater down pipe



Chartered Architects  
 Chartered Building Surveyors  
 Interior Designers  
 CDM Services  
 3 GP Centre, Yeoman Road,  
 Ringwood, Hampshire, BH24 3FF  
 +44 (0)1425 472 833  
 www.kendallkingscott.co.uk

Project  
**Student Heart Project**  
**St Mary's University Twickenham**  
 Client  
**St Mary's University**  
**Twickenham London**

P3 22/07/20 JS KS Key corrected.  
 Rev Date By Ap Note

Drawing Title  
**Proposed Ground Floor Plan**  
**Jii Block Extension**

Project Number Drawing Number Revision  
**181045 1055 P3**

Date Drawn Checked Status  
 22/06/20 JS KS PLANNING

© Copyright Kendall Kingscott Ltd. Do not scale this drawing. Check all dimensions and levels on site.