


Existing Drawing Sources


J Block, Jii Block, Cafe & Library plans & elevations from Measured Building Survey by Berry Geomatics 16.07.2019
 Theatre & NI Block plans & elevations from drawings prepared by Client 16.04.2020

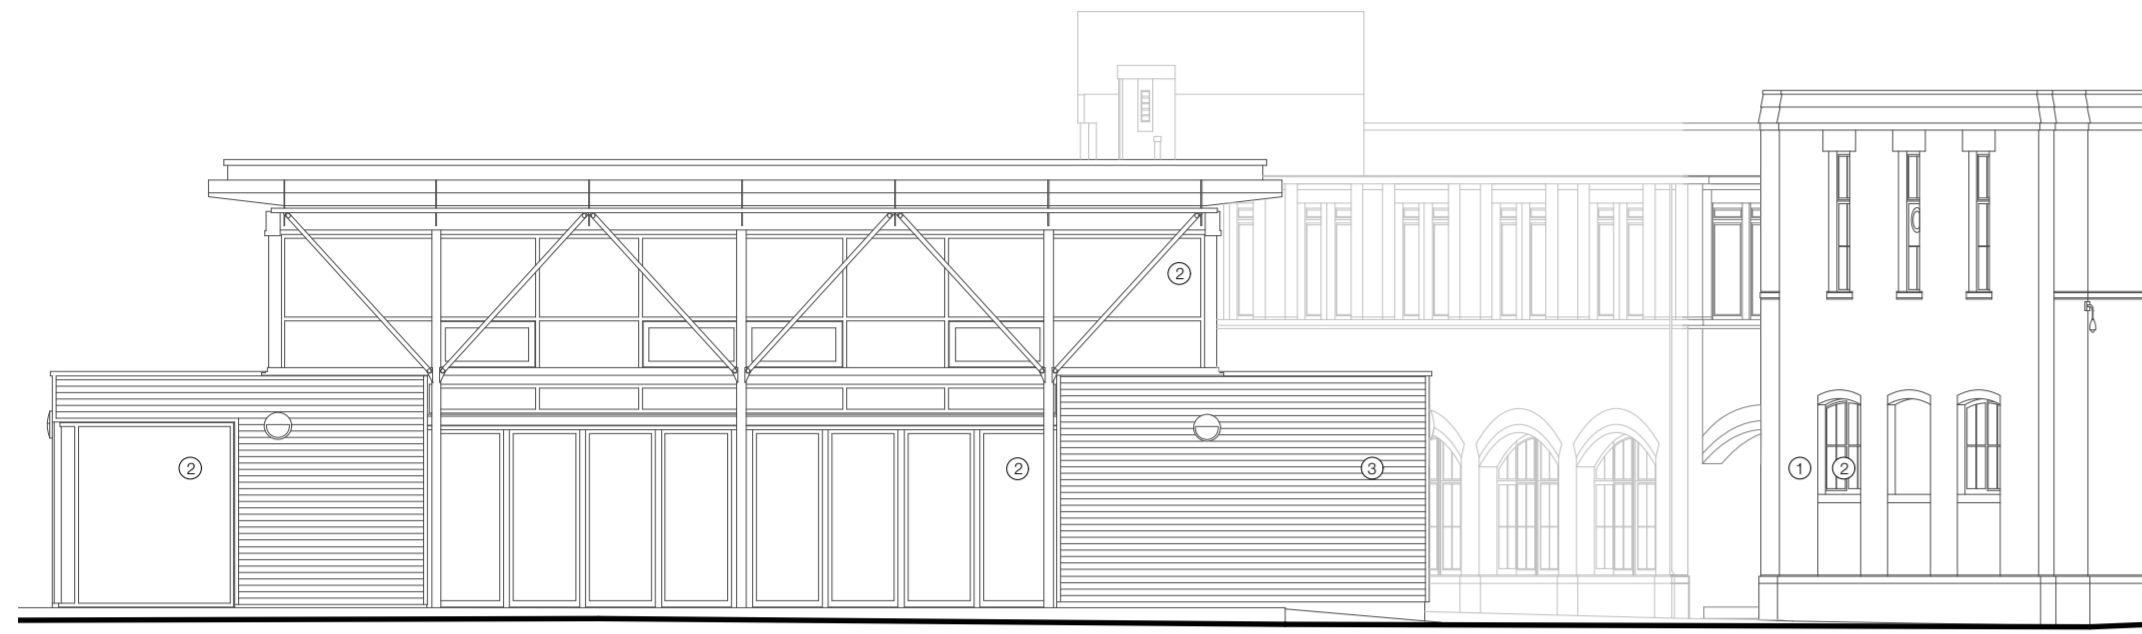

01 South East Elevation - Existing
 Scale: 1:100




02 Section V-V & South Elevation - Existing
 Scale: 1:100

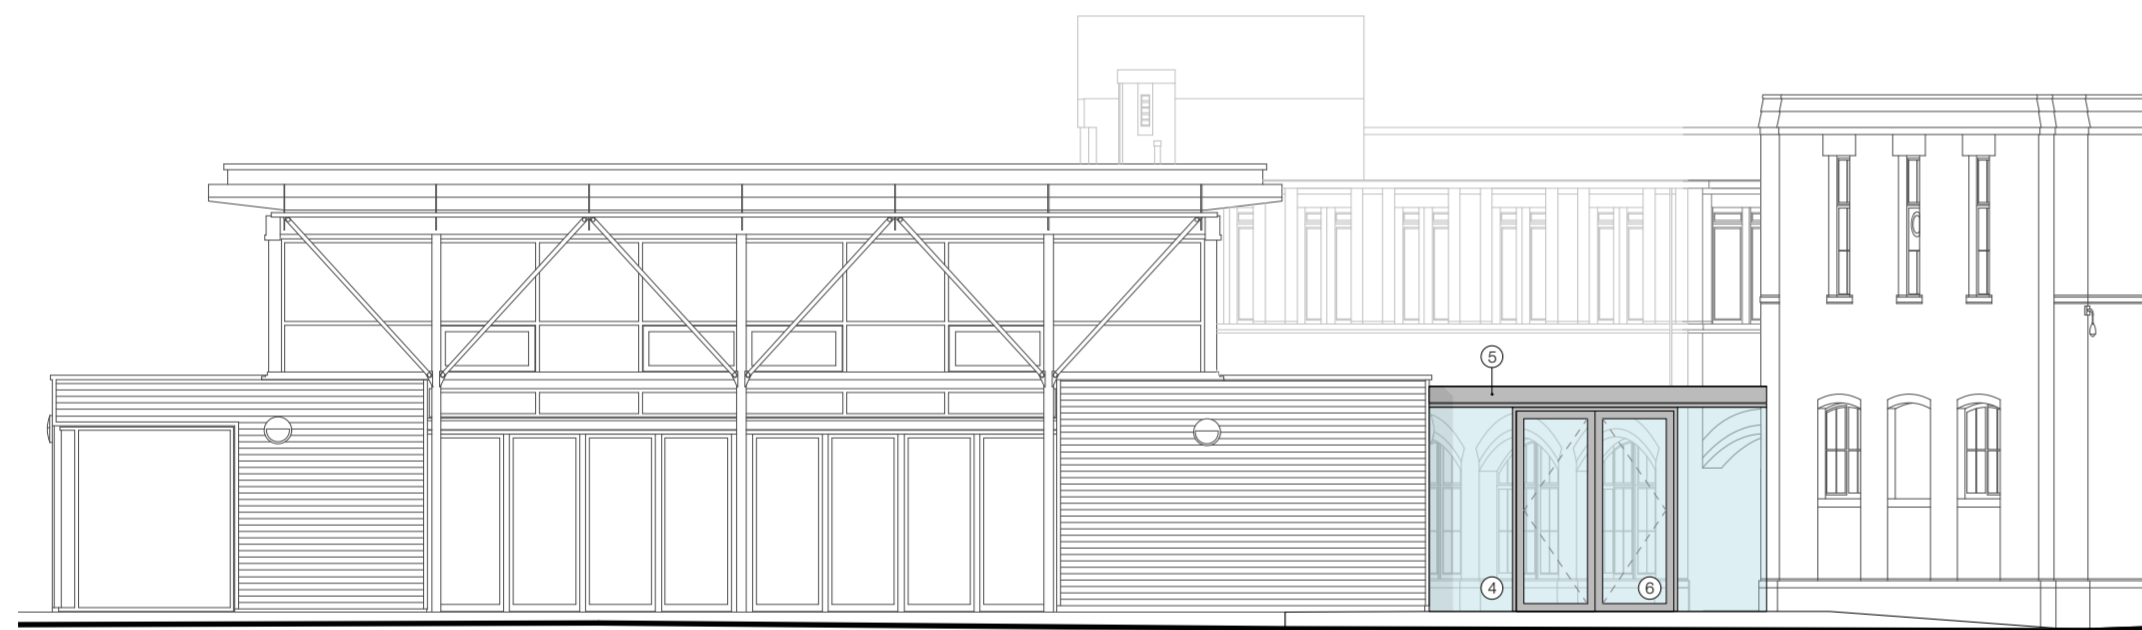

03 South East Elevation - Proposed
 Scale: 1:100



04 Section V-V & South Elevation - Proposed
 Scale: 1:100

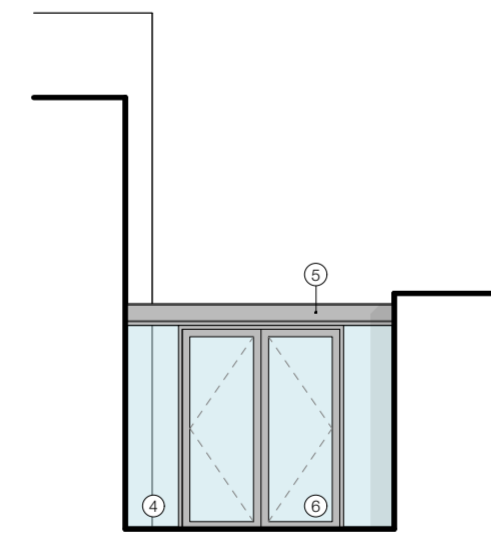

05 Section W-W & West Elevation - Proposed
 Scale: 1:100

Existing & Proposed Sections & Elevations



Scale 1:100 @ A1

Materials Key

- ① Brickwork (Buff)
- ② Coated metal glazed doors / windows
- ③ Brown Timber Cladding
- ④ 'Frameless' glazing
- ⑤ PPC Aluminium secret fix fascia / coping (grey to match café)
- ⑥ Double glazed coated metal doors (grey to match café)

General Key

RW-R Window to be replaced (PPC aluminium fully reversible)



Chartered Architects
 Chartered Building Surveyors
 Interior Designers
 CDM Services

3 GP Centre, Yeoman Road,
 Ringwood, Hampshire, BH24 3FF
 +44 (0)1425 472 833
 www.kendallkingscott.co.uk

Project
Student Heart Project
St Mary's University Twickenham
 Client
St Mary's University
Twickenham London

Scale Paper Size Filename
1:100 A1 181045.vwx

P2 24/06/20 JS KS Notes updated.
 Rev Date By Ap Note

Drawing Title
Sections & Elevations
New Link Building (Library - Café)

Project Number Drawing Number Revision
181045 1110 P2

Date Drawn Checked Status
22/06/20 JS KS PLANNING

Only to be used on the site for which designed. The electronic transmission of design information contained in this drawing is carried out entirely at the User's risk and Kendall Kingscott Ltd will have no liability for any errors or inaccuracies arising therefrom. The production of printed or electronic information from this drawing is entirely the responsibility of the User and Kendall Kingscott Ltd shall have no responsibility for any errors or inaccuracies arising therefrom.