



- ### LEGEND
- #### GENERAL
- Site Planning Application Boundary
 - School Planning Application Boundary
 - Existing Surface Level
 - Proposed Surface Level
 - Top of Wall Level
 - Finished Floor Level (Internal)
- #### PAVING
- Paving Type 1: Stone setts for footpath
 - Paving Type 2: Stone paving for paved surface
 - Paving Type 5: Stone flag paving for plazas and entrances
 - Paving Type 8: Resin bound gravel
 - Paving Type 9: Artificial Stone top paving
 - Paving Type 10: School site gravel paving with 200mm granite kerb
 - Paving Type 11: Resin bound paving with 200mm granite kerb
 - Paving Type 12: 30 artificial grass
 - Paving Type 13: Rubber surfacing for playground
 - Paving Type 14: Resin bound paving
- #### STRUCTURES
- Fence Type 1: 1.2m high fence for school
 - Fence Type 2: 1.5m high fence for school
 - Fence Type 3: 4.5m high barbed wire upper rebound fence for school
 - Gate Type 1: Double door gate for school
- #### FURNITURE
- Seat Type 1: Concrete bench
 - Cycle Stand Type 1: Galvanneal steel
 - Two Tier Cycle Shelter: 20 spaces per module
 - Retaining Wall: Retaining wall with fence
 - Tree Surround Type 1: Resin bound gravel
- #### PLANTING
- Short Mown Grass
 - Planting Mix: Mixed perennial and evergreen planting
 - Hedge Type 1: 1.5m high hedge
 - Hedge Type 2: 1m high hedge
 - Existing Hedge: Maintained
 - Meadow Planting: Mixed meadow planting
 - Existing Trees to be Retained: Protected during all works
 - Proposed Trees
- #### LIGHTING
- Lighting Column: To lighting designer's details
 - Lighting Column: To lighting designer's details
 - Sports Lighting Column: To lighting designer's details
 - Sports Lighting Column: To lighting designer's details

01 SCHOOL INTERIM DESIGN - PLAN
Scale 1: 500 @A1

rev	details	by	date	rev	details	by	date
D00	Issue for Planning Draft	RJ	16.01.2018	D08	Updated for Planning	RM	16.12.2019
D01	Issue for Information	RJ	17.01.2018	D09	Updated for Planning	RM	18.12.2019
D02	Issue for Planning	RJ	09.02.2018	D10	Updated for Planning	RM	24.04.2020
D03	Issue for Planning	RJ	13.02.2018				
D04	Updated for Planning	RJ	19.03.2019				
D05	Updated for Planning	GP	26.04.2019				
D06	Updated for Planning	CL	24.09.2019				
D07	Updated for Planning	RM	30.09.2019				

Notes

- Do not scale from drawing, use figured dimensions only
- All dimensions to be checked onsite
- This drawing to be read in conjunction with all other Gillespies drawings and specifications

 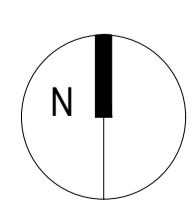

Project title
STAG BREWERY

Drawing title
School Landscape GA Plan (Interim)

Drawing number
P10736-00-001-132

Drawing Status: **DESIGN** Revision: **D10**

Date: 24.04.2020 Scale: 1:500 @ A1 Drawn: RM Checked: CL

Client
DARTMOUTH CAPITAL
Alameda House, 90-100 Sydney Street, London E9 3JH

GILLESPIES
1 St John's Square, London EC1M 4JH
P: 020 7533 2629 F: 020 7533 3990 E: design@gilispies.co.uk