



- ### LEGEND
- #### GENERAL
- Site Planning Application Boundary
  - School Planning Application Boundary
  - Existing Surface Level
  - Proposed Surface Level
  - Top of Wall Level
  - Finished Floor Level (Internal)
- #### PAVING
- Paving Type 1 Stone setts 150x75x40
  - Paving Type 2 Stone paving for paved surface
  - Paving Type 5 Stone flag paving for plaza and entrances
  - Paving Type 8 Resin bound gravel
  - Paving Type 9 Artificial Stone flag paving
  - Paving Type 10 School road asphalt paving with 300mm granite kerb
  - Paving Type 11 Macadam with 20mm surface Colour dark green
  - Paving Type 12 30 artificial grass
  - Paving Type 13 Rubber mulching for playground
  - Paving Type 14 Macadam with 20mm surface Colour light green
- #### STRUCTURES
- Fence Type 1 1.2m high fence for school
  - Fence Type 2 1.8m high fence for school
  - Fence Type 3 4.0m high barrier fence super rebound fence for school
  - Gate Type 1 Double door gate for school
- #### FURNITURE
- Seat Type 1 Canvas bench
  - Cycle Stand Type 1 Sheltered cycle hoop - galvanneal steel
  - Two Tier Cycle Shelter 20 spaces per module
  - Retaining Wall Retaining wall with fence
  - Tree Surround Type 1 Resin bound gravel
- #### PLANTING
- Short Mown Grass
  - Planting Mix Mixed perennials and evergreen planting
  - Hedge Type 1 1.2m high hedge
  - Hedge Type 2 1.8m high hedge
  - Existing Hedge Maintenance
  - Meadow Planting Mixed meadow planting
  - Existing Trees to be Retained Protected during all works
  - Proposed Trees
- #### LIGHTING
- Lighting Column To lighting designer's details
  - Lighting Column To lighting designer's details
  - Sports Lighting Column To lighting designer's details
  - Sports Lighting Column To lighting designer's details

**01 SCHOOL INTERIM DESIGN - PLAN**  
Scale 1: 500 @A1

rev	details	by	date	rev	details	by	date
D01	Issue for Information	RJ	02.02.2018	D08	Updated for Planning	RM	30.09.2019
D02	Issue for Planning	RJ	09.02.2018	D09	Updated for Planning	RM	16.12.2019
D03	Issue for Planning	RJ	14.02.2018	D10	Updated for Planning	RM	18.12.2019
D04	Updated for Planning	RJ	11.04.2019	D11	Issued for Planning	RM	24.04.2020
D05	Updated for Planning	GP	26.04.2019				
D06	Updated for Planning	CL	13.09.2019				
D07	Updated for Planning	RM	24.09.2019				

**Notes**

- Do not scale from drawing, use figured dimensions only
- All dimensions to be checked onsite
- This drawing to be read in conjunction with all other Gillespies drawings and specifications

 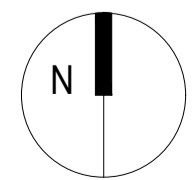

Project title  
**STAG BREWERY**

Drawing title  
**School Landscape GA Plan (Final)**

Drawing number  
**P10736-00-001-133**

Drawing Status  
**DESIGN**

Date  
24.04.2020

Scale  
1:500 @ A1

Revision  
**D11**

Drawn  
RM

Checked  
CL

Client  
**DARTMOUTH CAPITAL**  
Alameda House, 90-100 Sydney Street, London E9 3JH

P: 0207 629 0239

**GILLESPIES**

1 St John's Square, London EC1M 4JH  
P: 020 7533 2629 F: 020 7533 3990 E: design@gilispies.co.uk

© copyright GILLESPIES LLP, all rights reserved