



NOTES:
DO NOT SCALE FROM THIS DRAWING. ALL DIMENSIONS TO BE CHECKED ON SITE. ALL OMISSIONS AND DISCREPANCIES TO BE REPORTED TO THE ARCHITECT IMMEDIATELY.

ALL RIGHTS RESERVED. THIS WORK IS COPYRIGHT AND CANNOT BE REPRODUCED OR COPIED OR MODIFIED IN ANY FORM OR BY ANY MEANS, GRAPHIC ELECTRONIC OR MECHANICAL, INCLUDING PHOTOCOPIING WITHOUT THE WRITTEN PERMISSION OF SQUIRE AND PARTNERS ARCHITECTS.

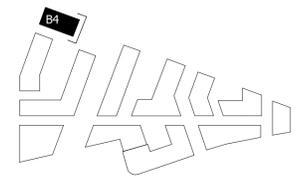

KEY

- 01. BRICK WALLS
- 02. SLATE CLAD ROOF
- 03. CRITICAL TYPE CLEAR GLAZING WITH GREY PPC FINISH
- 04. OBSCURE GLAZING
- 05. DECORATIVE FRIEZE
- 06. CURTAIN WALL
- 07. DOORS WITH CLEAR GLAZING (FRAME WITH GREY PPC FINISH)

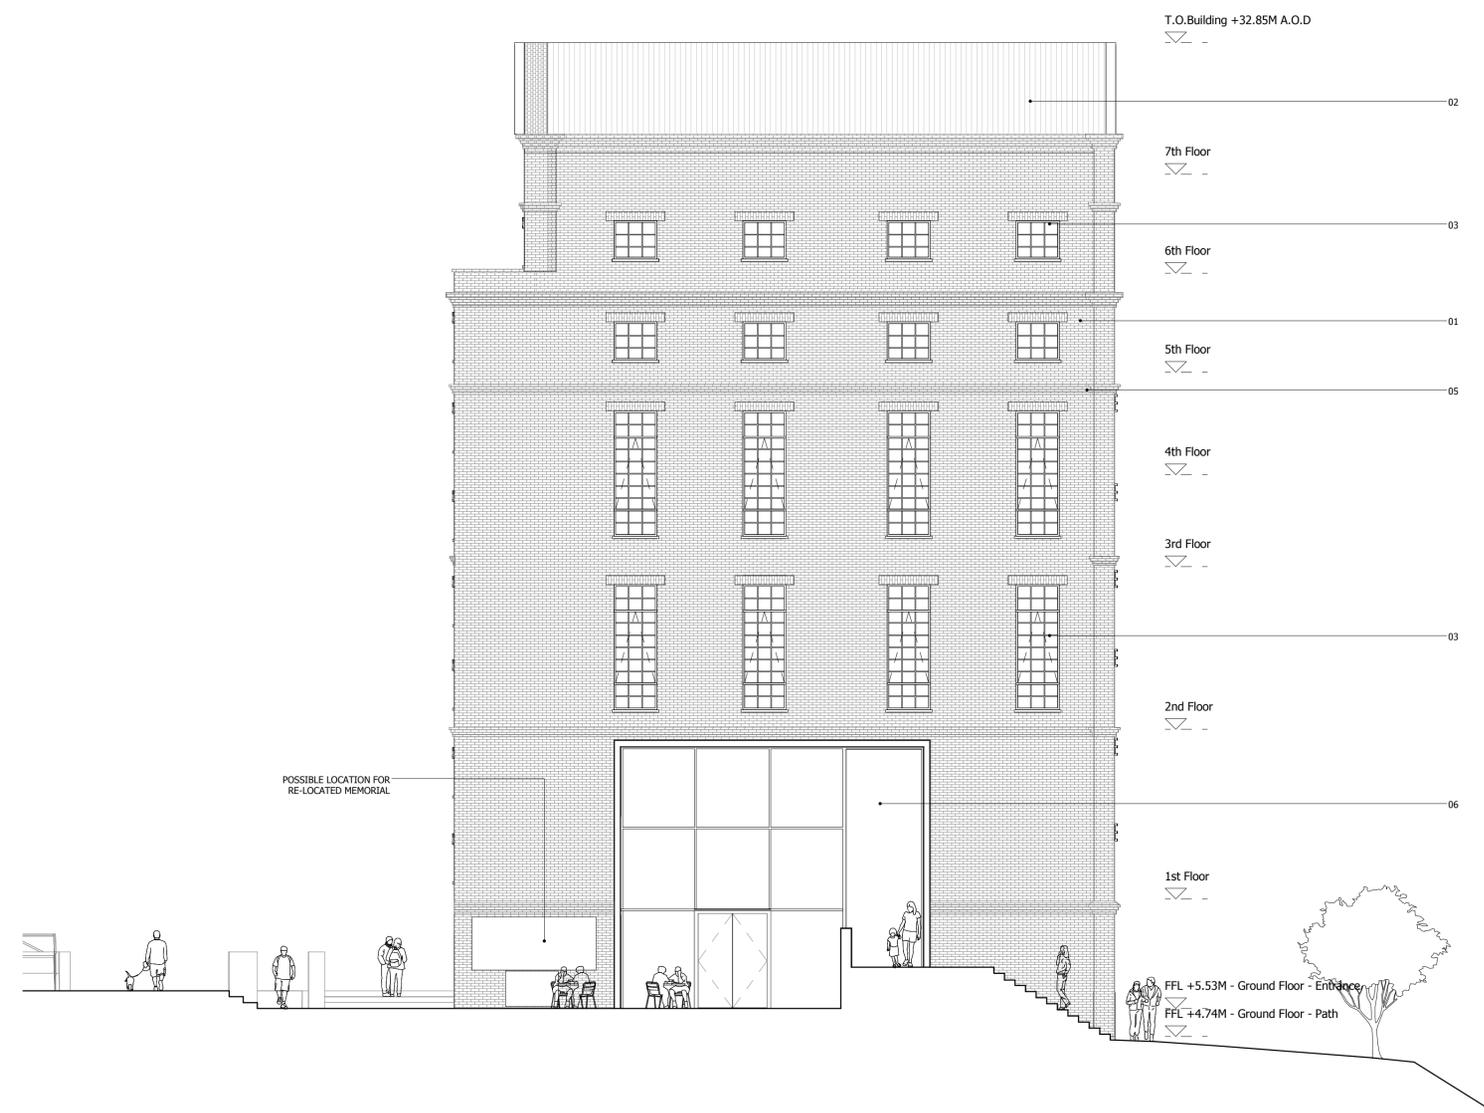

GLA SUBMISSION	27/04/20	BJ	C
DRAFT GLA SUBMISSION	24/01/20	KH	B
FINAL DRAFT PLANNING APPLICATION	21/10/19	KH	A
LEGAL REVIEW	13/09/19	KH	-

Revision description	Date	Check	Rev

SQUIRE & PARTNERS

The Department Store
248 Ferndale Road London SW9 8FR
T: 020 7278 5555 F: 020 7239 0495

info@squireandpartners.com
www.squireandpartners.com

Project
Stag Brewery
Richmond

Drawing
BUILDING 04 - PROPOSED EAST ELEVATION

Drawn	Date	Scale
RKL	09/06/19	1:100 @ A1 1:200 @ A3
Job Number	Drawing number	Revision
18125	C645_B04_E_E_001	C