



Ground Floor Plan

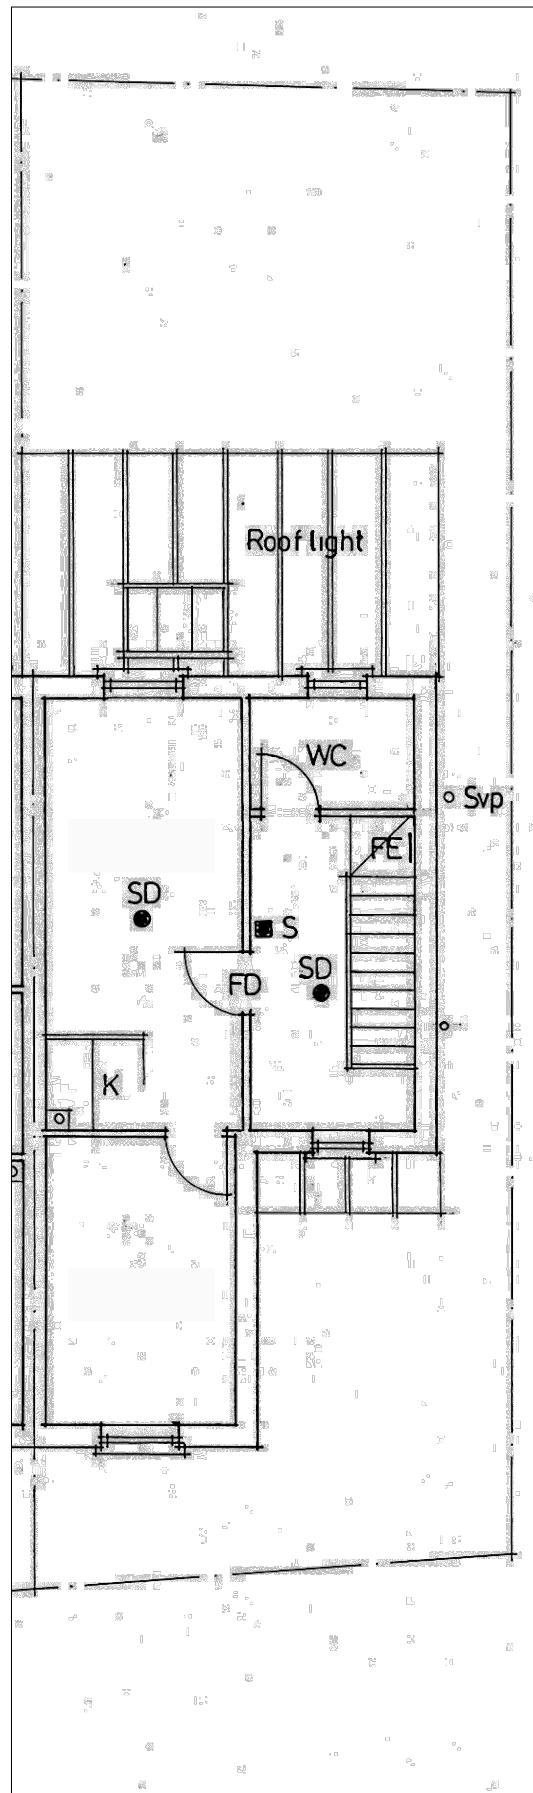

First Floor Plan

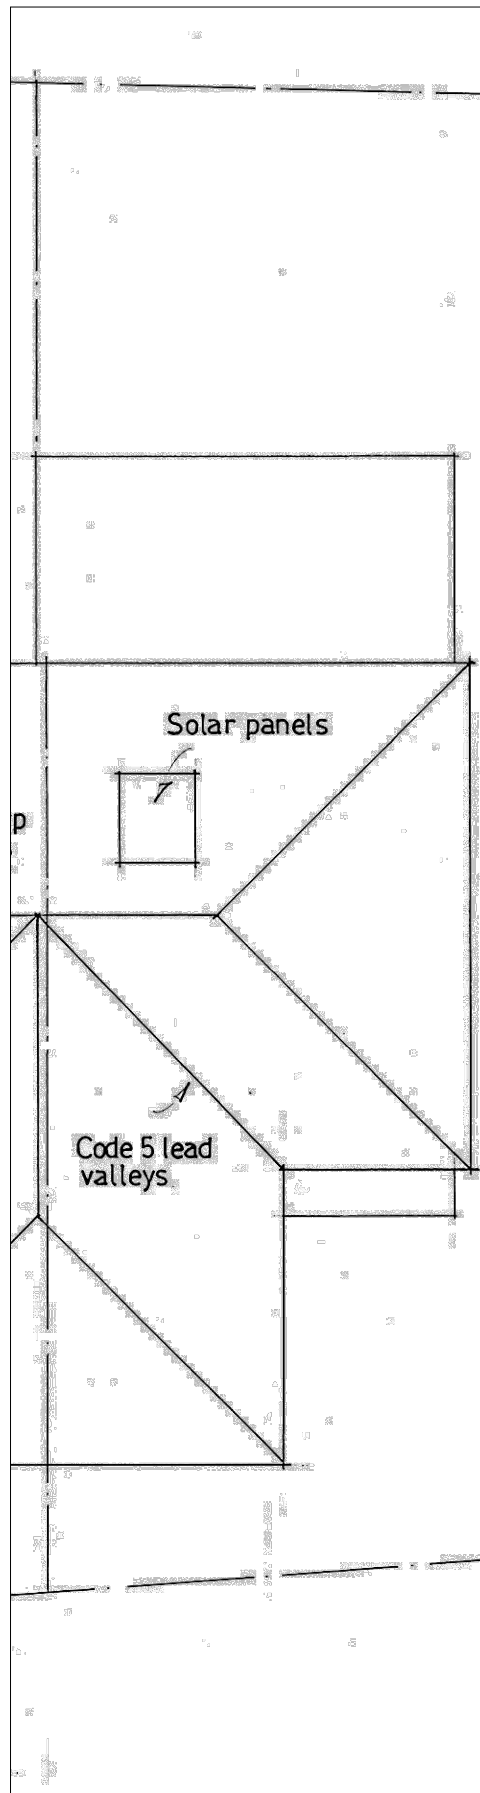


Roof Plan




Front Elevation



Rear Elevation

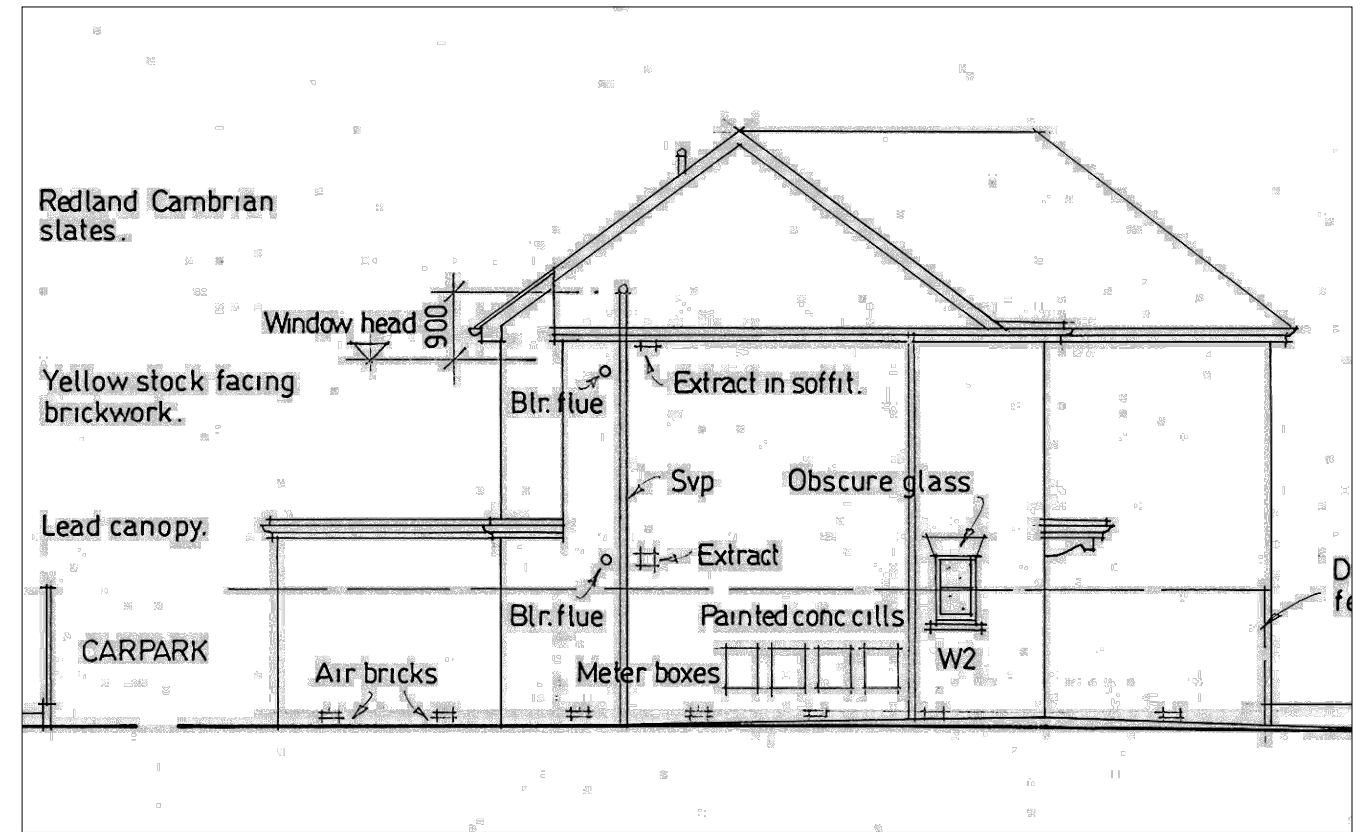

Side Elevation

 

Client Name Wicklow Homes Ltd.	Job Title 4 Latimer Road, Teddington. TW11 8QA
Scale 1:100 @ A3	Drawing Title Proposed Plans
Drawn nb	Date 01/07/2019
Job No 10.19	Drawing No PL03
Status Planning	Rev

