

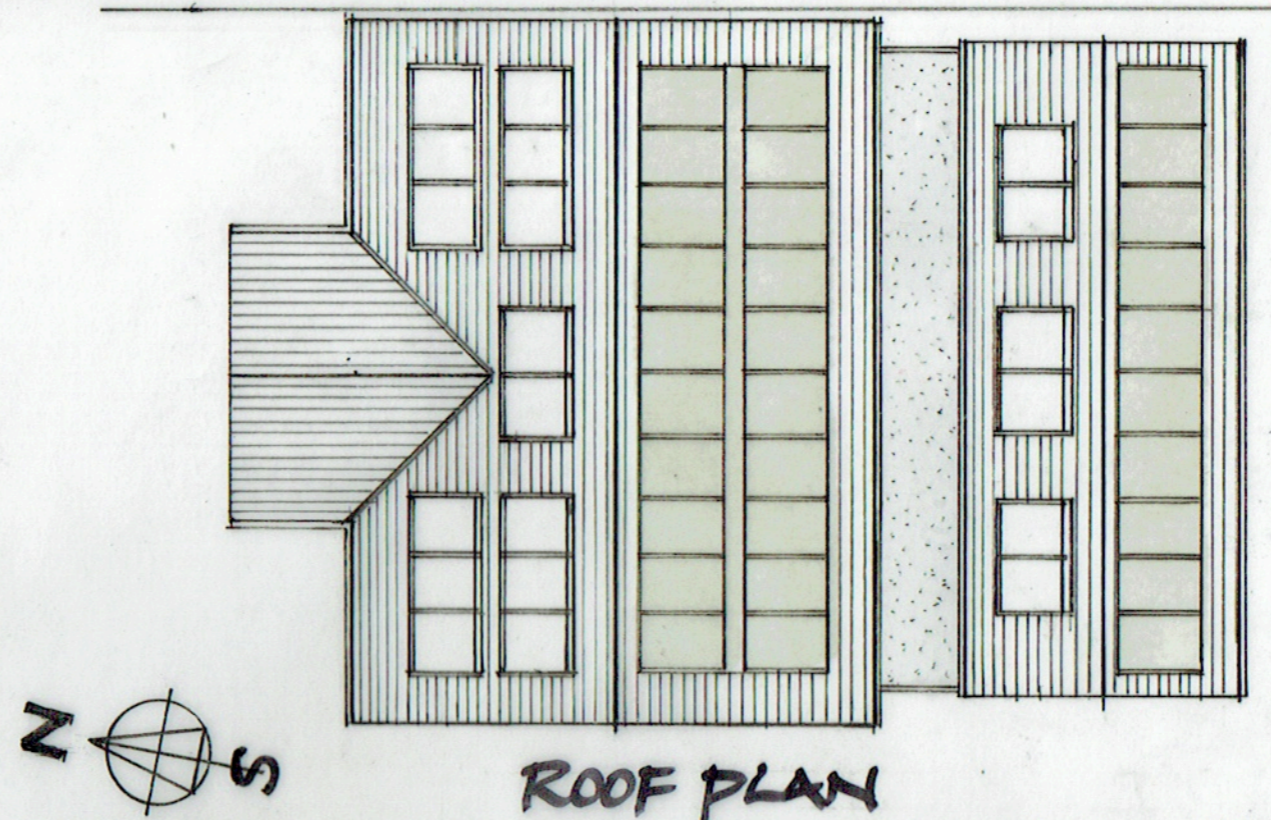



SITE PLAN

 

ROOF PLAN

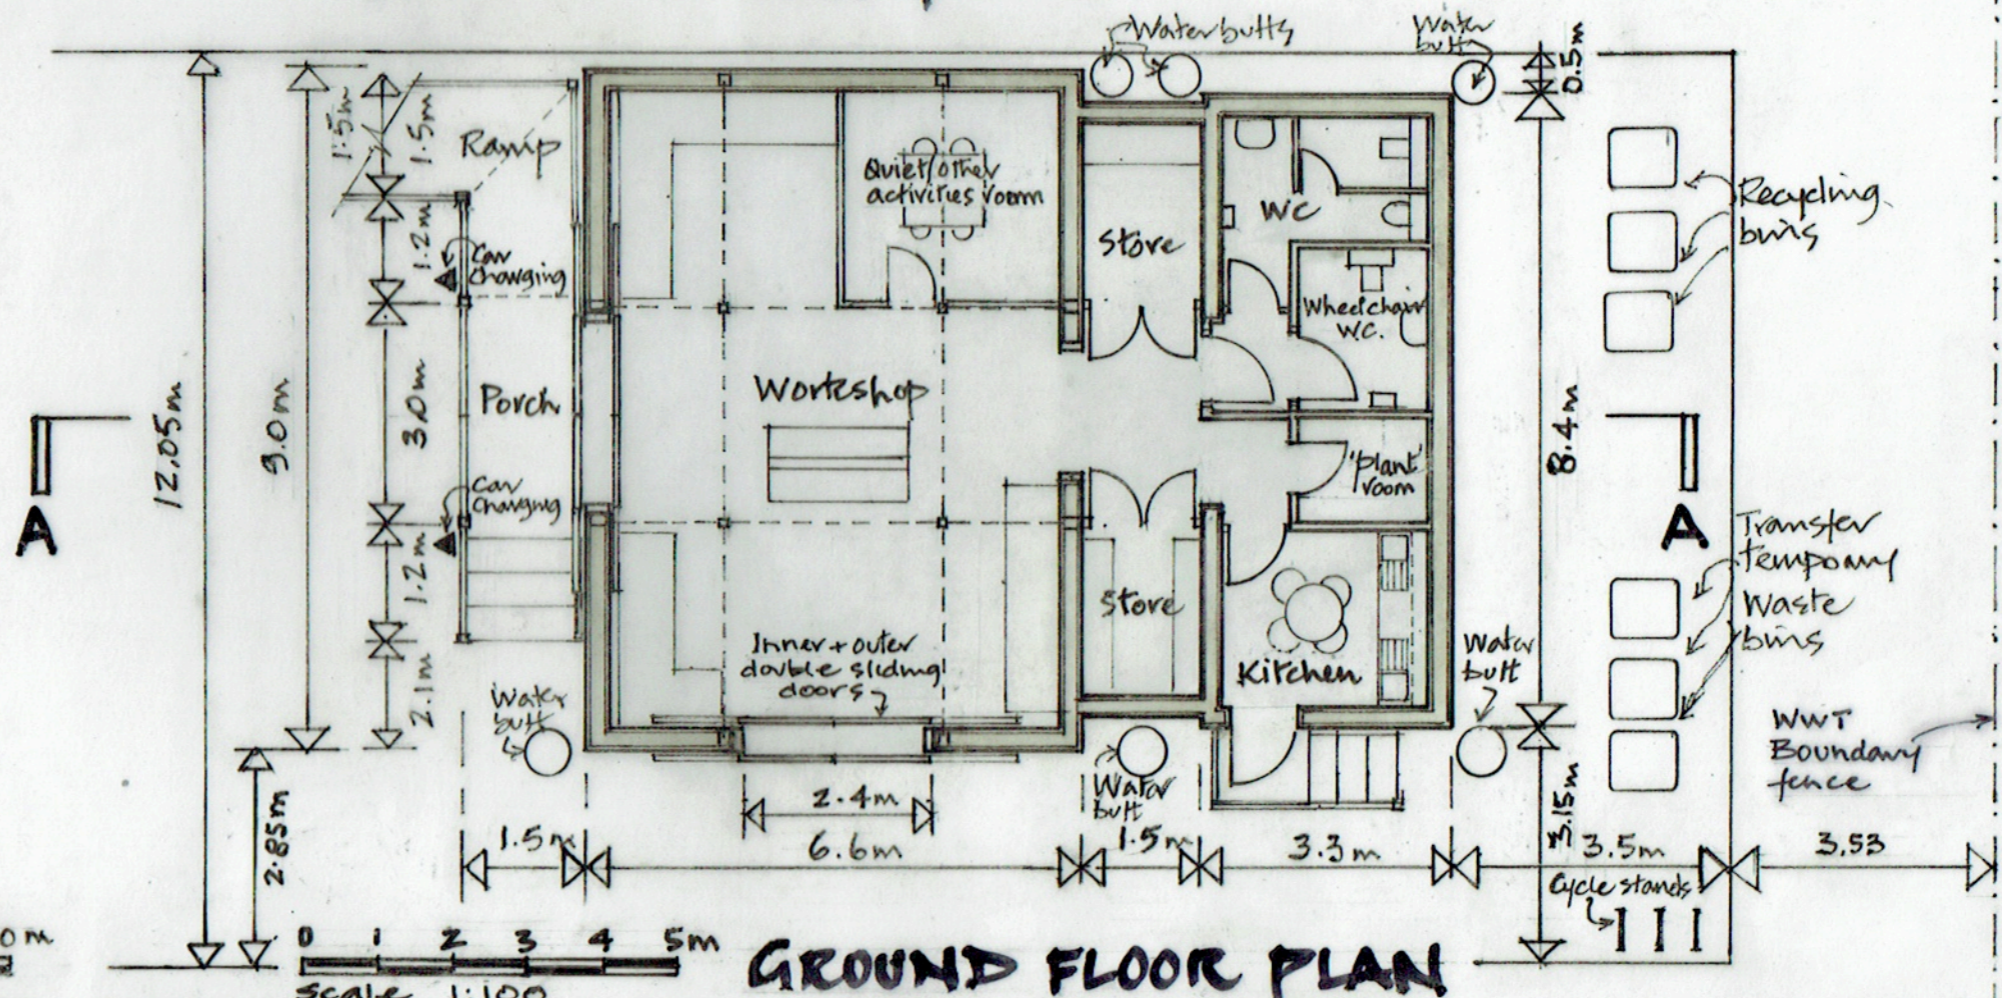

GROUND FLOOR PLAN

 

Solar Architecture & Envaluation
 64a White Hart Lane
 London, SW13 0PZ
 tel: +44 (0)7838 155739
 eml: envaluation@me.com

Date: 7 Aug 20
 No. A

Revision:
 Parking shown for bikes & cars. Waste recycling shown

Notes:
 The contractor shall check all dimensions on site and notify the architect if there are discrepancies.
 Dimensions should not be scaled off drawing
 Do not copy without consent. © Michael Buckley Jan 2020

North point. More than one
 Scale: 1:100 & 1:200
 Date: Jan 2020 *EA3*

Project: **MENS' SHED for Barnes Community Association**
 Site: WWT London Wetland Centre
 Queen Elizabeth Walk, Barnes, London, SW13 9WT
 Dwg title: **Proposed - Ground floor & Roof plan + Site plan**
 Dwg no. **19/1/100/2** Rev: **A**