



PROPOSED REAR ELEVATION 1:100

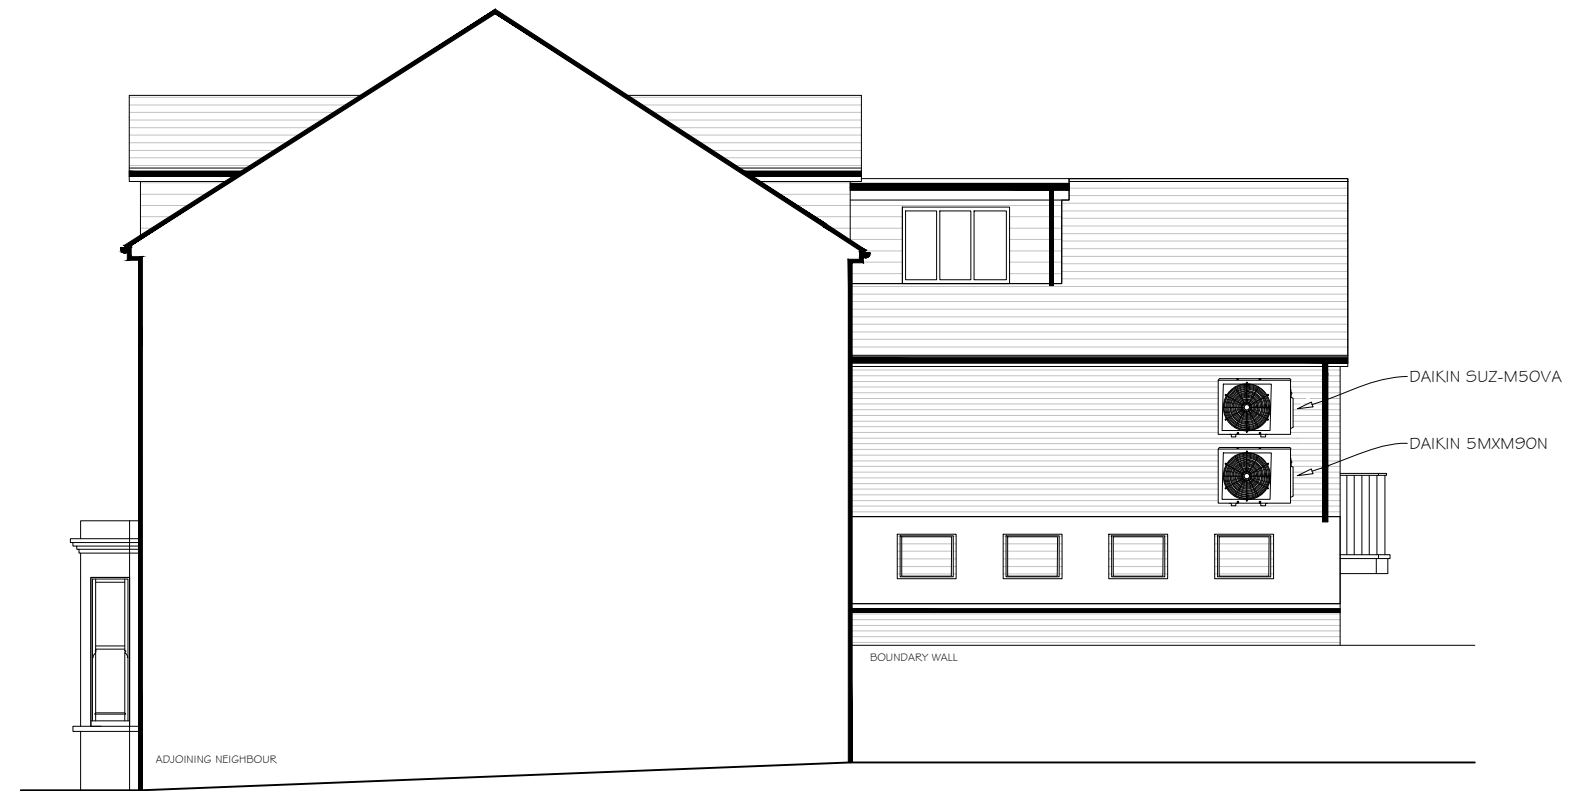

PROPOSED SIDE ELEVATION 1:100

 

mza planning
planning permission without the headaches

14 Devonshire Mews
Chiswick
London, W4 2HA

T. 0844 500 5050
office@mzaplanning.com

Title: **PROPOSED ELEVATIONS**

Dwg.No: **253-PROP-02**

Project: 39 Halford Road
Richmond, Surrey
TW10 6AW

REV : ORIGINAL

Date: 10-07-20
Scale: 1:100 @ A3