


SCALE 1:50

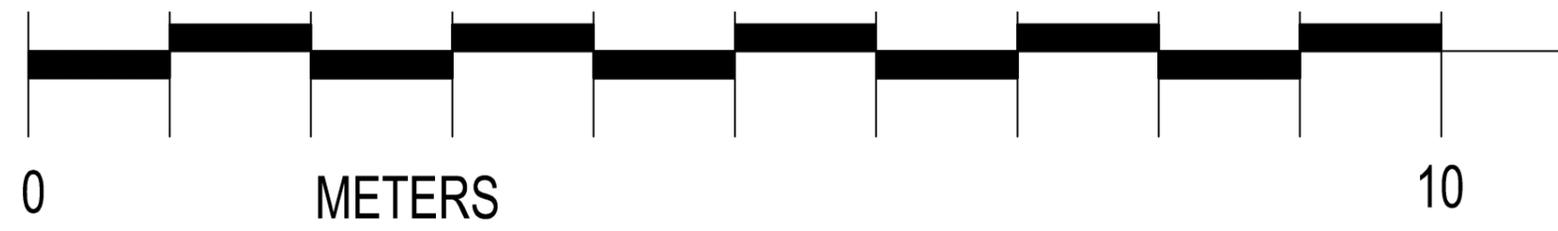

12
HEIDEGGER CRESCENT
LONDON
SW13 8HA

NOTE1
NOTE2
NOTE3
NOTE4
NOTE5

PRINT - A3

GENERAL NOTES
DO NOT SCALE DRAWINGS UNLESS FOR PLANNING.
DOCUMENTED DIMENSIONS SHALL BE TAKEN IN PREFERENCE TO SCALED DIMENSIONS.
CONTRACTOR TO VERIFY ALL DIMENSIONS ON SITE.

ALL DESIGNS ARE THE SOLE PROPERTY OF ELTON & ASSOCIATES LTD.
AND MAY NOT BE USED WITHOUT THEIR WRITTEN APPROVAL.

In association with

REVISION1
REVISION2
REVISION3
REVISION4

Project Director	GJSE	GJSE
Drawn by	XXX	XXX
Checked by	GJSE	GJSE
Scale	AS INDICATED	XXX
Date	18 APR 2020	XXX
Drawing Title	PROPOSED GROUND FLOOR PLAN	XXX
Project No.		XXX
Drawing No.	PP-005	XXX

elton & ASSOCIATES
ARCHITECTURAL SERVICES

ELTON & ASSOCIATES ARCHITECTURAL SERVICES
18, ASKEW DRIVE SPENCERS WOOD READING RG7 1HG
Telephone: (0)7400-832-387
e-mail: grahame.elton@gmail.com