

In association with

Client

Project

12
HEIDEGGER CRESCENT
LONDON
SW13 8HA

GENERAL NOTES

DO NOT SCALE DRAWINGS UNLESS FOR PLANNING PURPOSES.
DOCUMENTED DIMENSIONS SHALL BE TAKEN IN PREFERENCE TO SCALED DIMENSIONS.
CONTRACTOR TO VERIFY ALL DIMENSIONS ON SITE.
ALL DIMENSIONS ARE TO BE CHECKED ON SITE PRIOR TO COMMENCING ANY WORK OR SHOP DRAWINGS.
ANY DISCREPANCIES OCCURRING IN THESE DRAWINGS MUST BE REFERRED TO THIS OFFICE PRIOR TO COMMENCING ANY WORK OR THE CONTRACTOR OR SUB-CONTRACTOR SHALL BEAR THE FULL RESPONSIBILITY FOR THE SAME.
ALL DESIGNS ARE THE SOLE PROPERTY OF ELTON & ASSOCIATES LTD. AND MAY NOT BE USED WITHOUT THEIR WRITTEN APPROVAL.
ALL CONSTRUCTION AND FINISHES TO COMPLY WITH STATUTORY FIRE REGULATIONS APPLICABLE TO THE CITY AND COUNTRY WHERE THE PROJECT IS LOCATED.

1		
2		
3		
4		

Project Director **GJSE**

Drawn by

Checked by **GJSE**

Scale **AS INDICATED**


Date **18 APR 2020**

Drawing Title
**EXISTING
ELEVATIONS**


Project No.

Drawing No.

PP-009

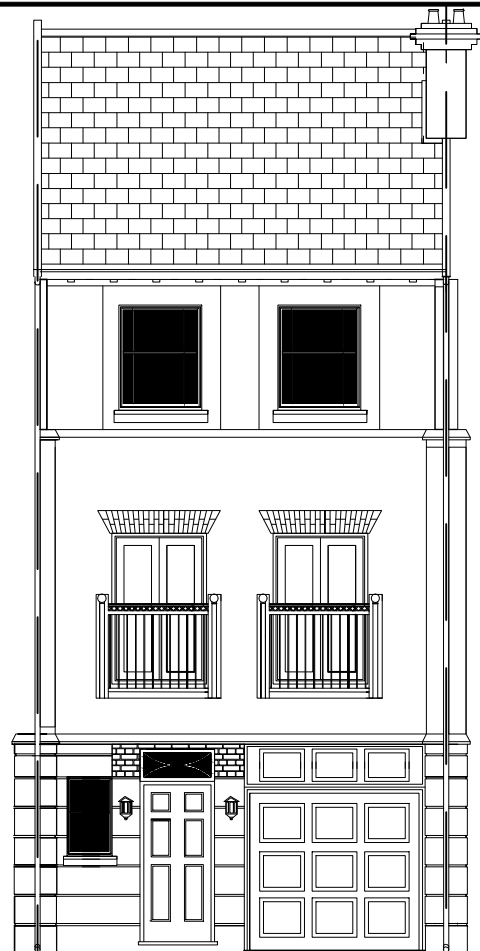


SCALE 1:100 FRONT ELEVATION

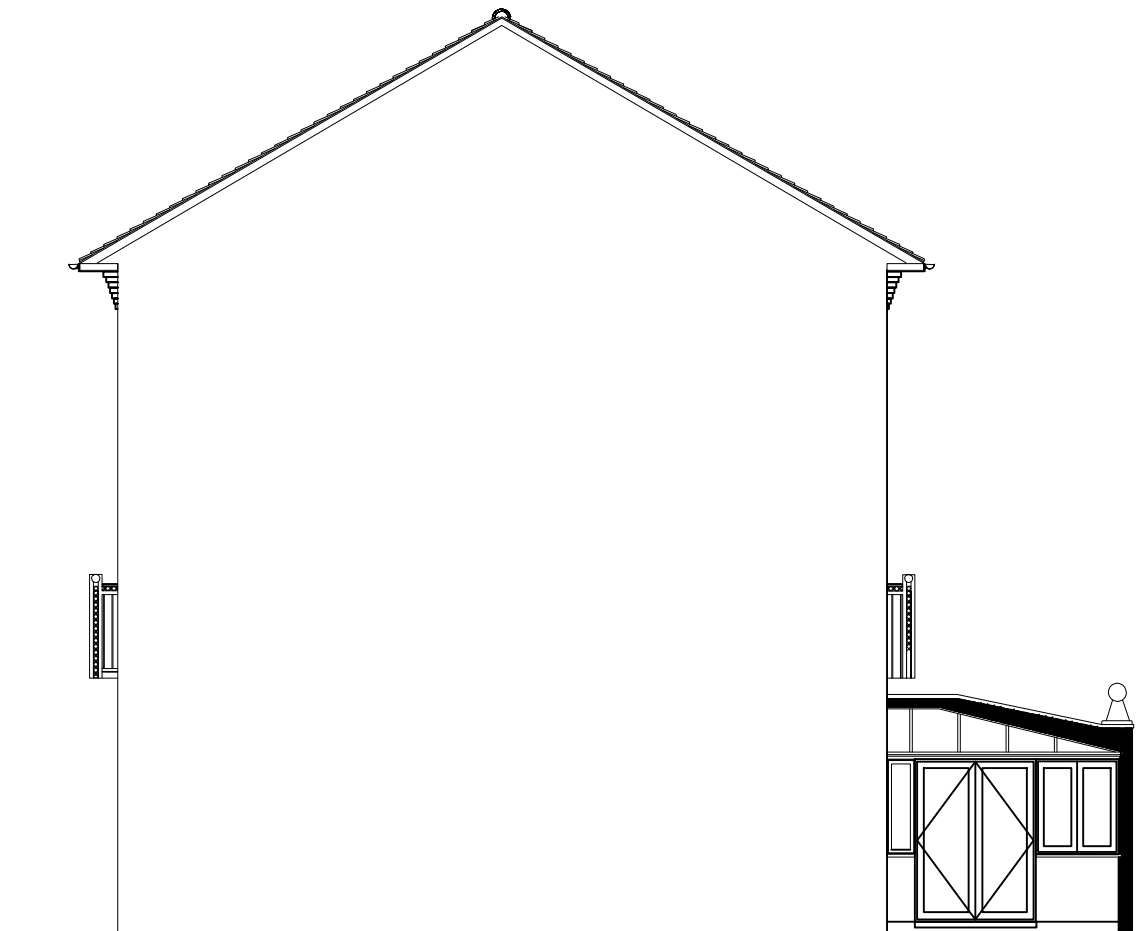

SCALE 1:100 SIDE ELEVATION



SCALE 1:100 REAR ELEVATION

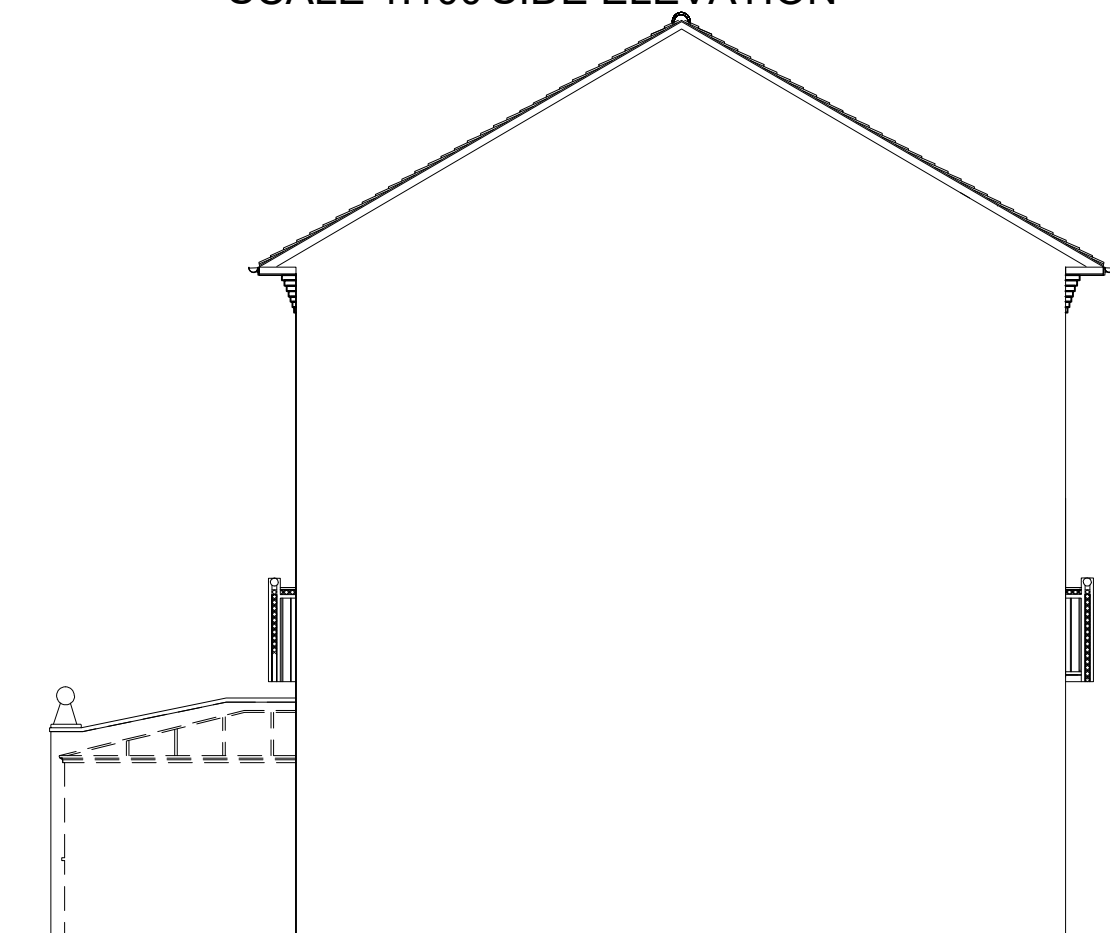

SCALE 1:100 SIDE ELEVATION

